



THIS DRAWING OR DISK AND THE WORKS  
DEPICTED ARE THE COPYRIGHT OF  
MELROSE DESIGN STUDIO LTD AND MAY  
NOT BE REPRODUCED OR AMENDED,  
EXCEPT BY WRITTEN PERMISSION. NO  
LIABILITY WILL BE ACCEPTED FOR ANY  
AMENDMENTS MADE BY OTHER PERSONS.

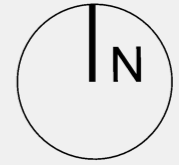

# DORCHESTER RD

# DORCHESTER ROAD

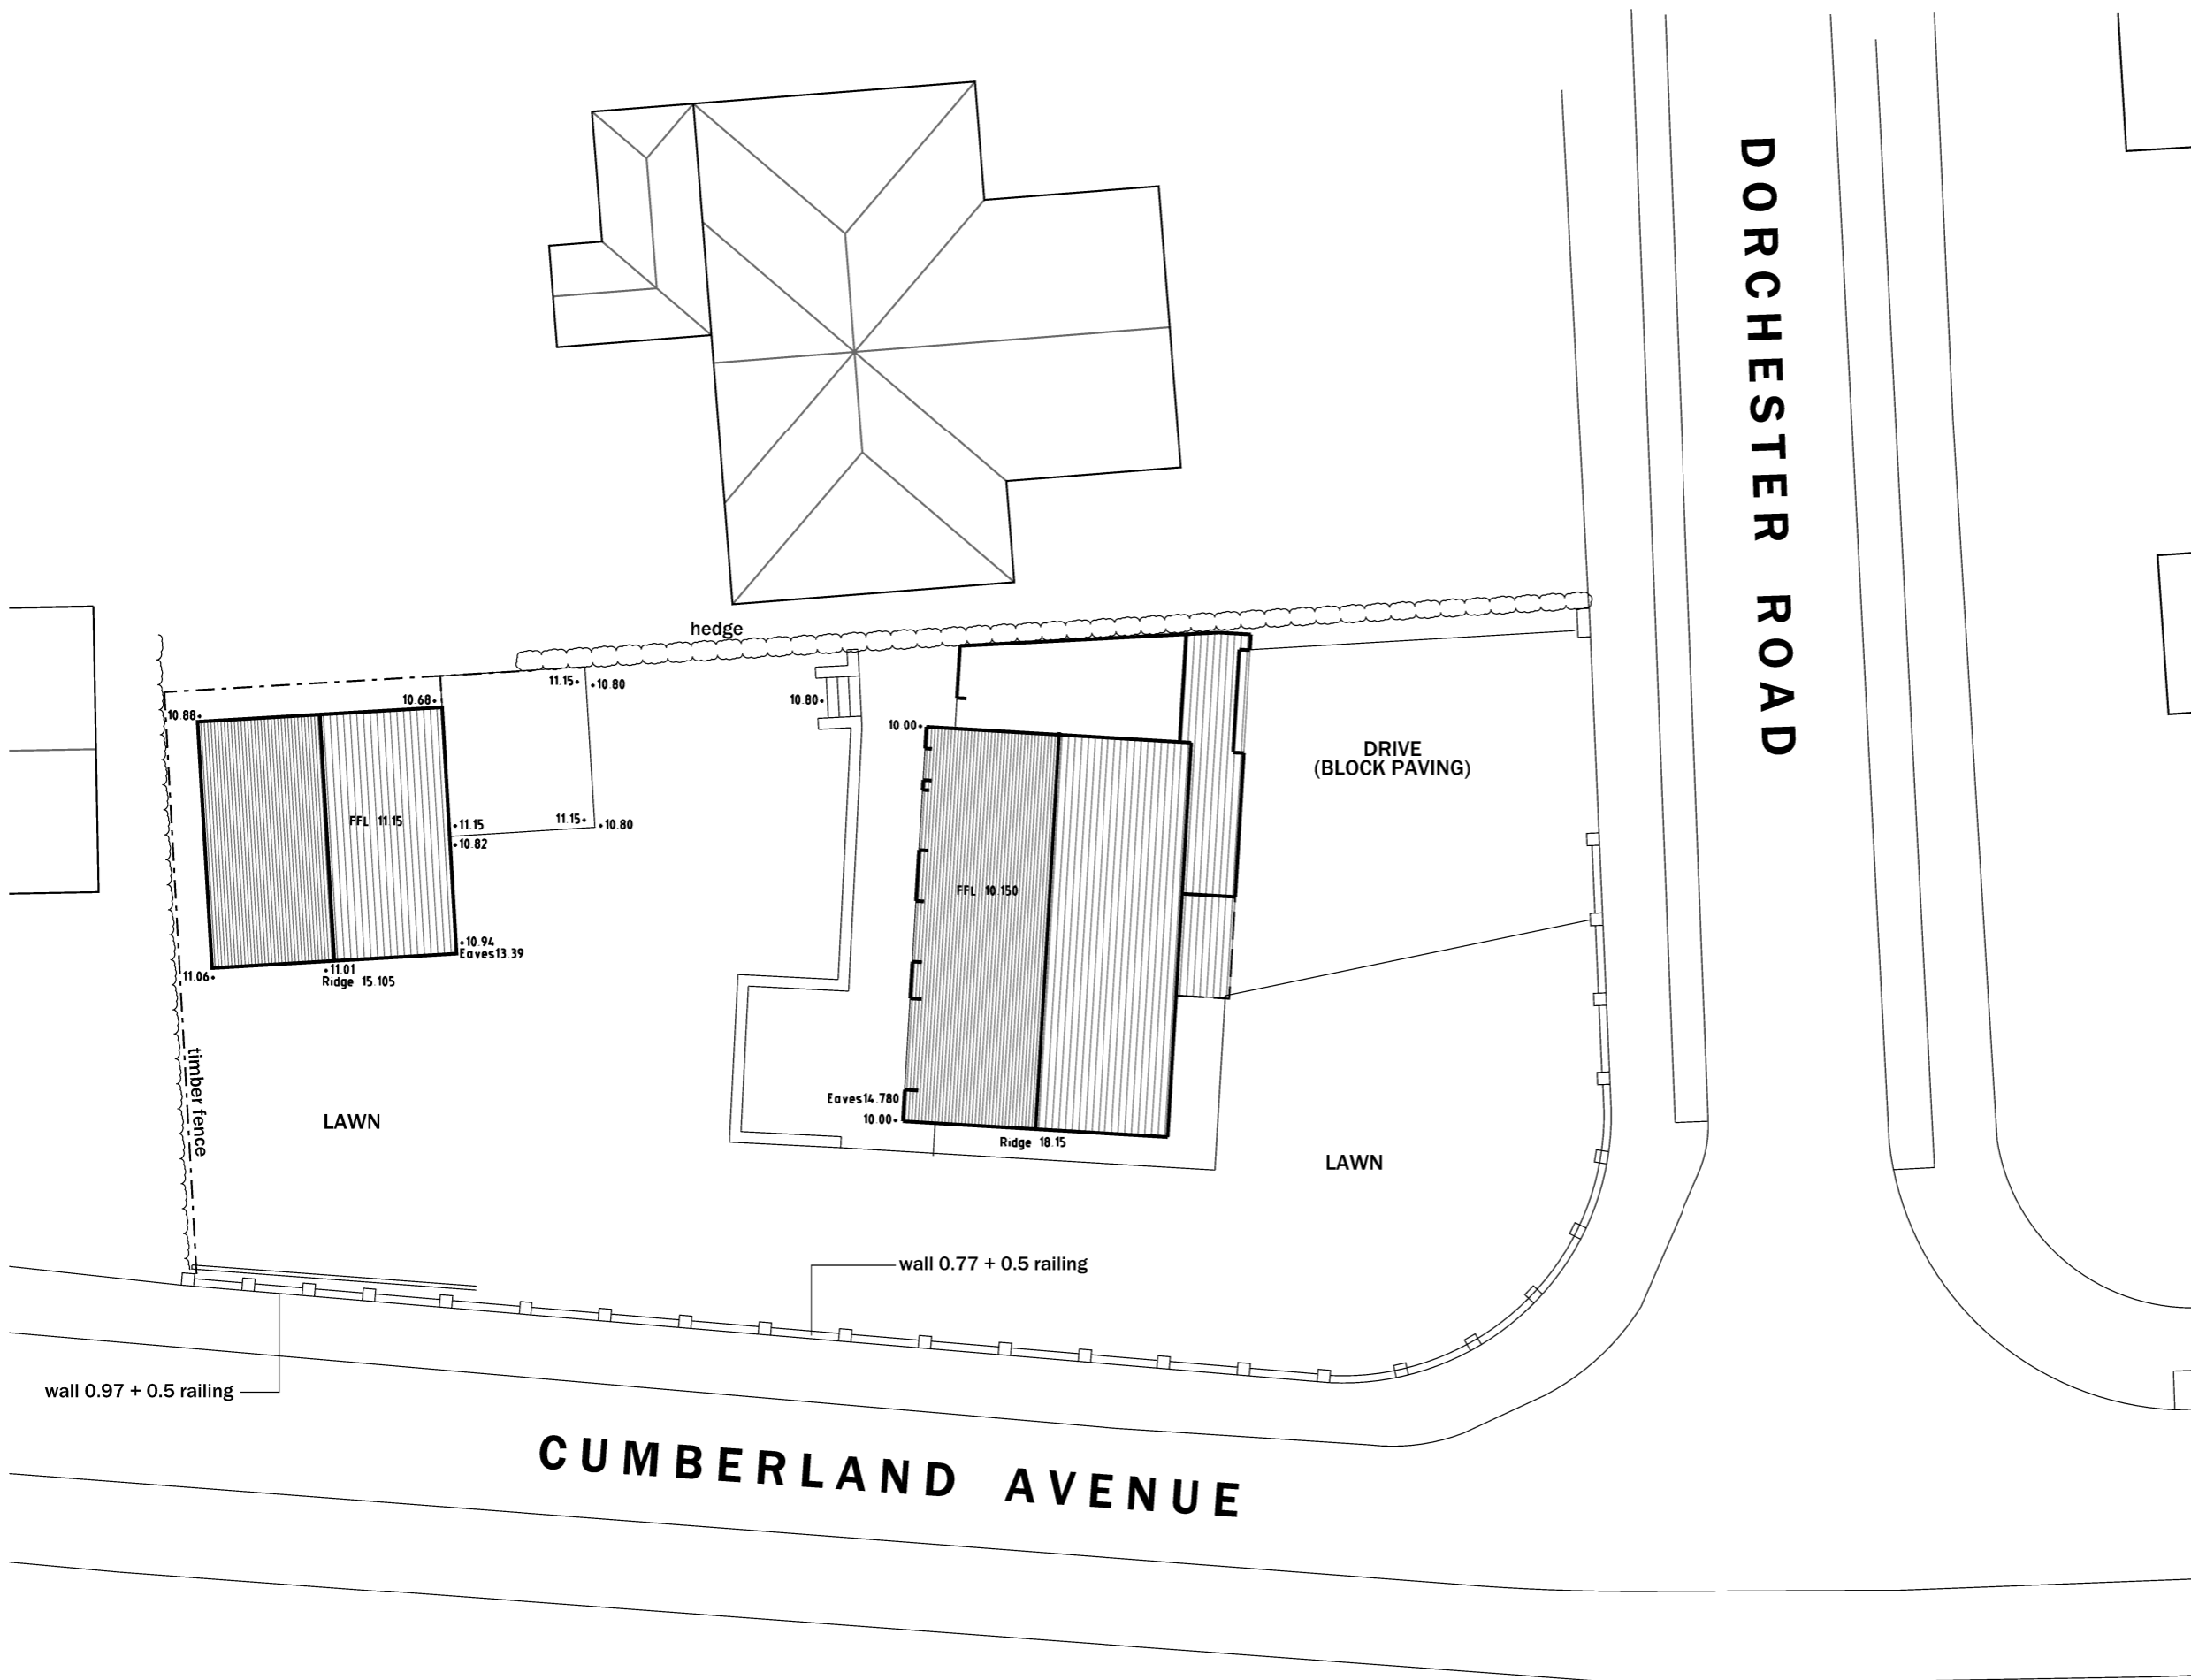

A	UPDATED TO SURVEY INFORMATION	23/10/25

## MELROSE design STUDIO

MELROSE DESIGN STUDIO LTD  
63 MELROSE AVENUE  
SUTTON COLDFIELD  
B73 6NS

T | 0121 355 8237 M | 0795 2006031  
E | MELROSEDESIGNSTUDIO@OUTLOOK.COM

CLIENT  
**FEHIM KAYA**

PROJECT  
**32 DORCHESTER ROAD  
HUDDERSFIELD**

TITLE  
**EXISTING BLOCK PLAN**

SCALE AT A3 1:200

DRAWING NO. REVISION

# M09.002.A