



THIS DRAWING OR DISK AND THE WORKS
DEPICTED ARE THE COPYRIGHT OF
MELROSE DESIGN STUDIO LTD AND MAY
NOT BE REPRODUCED OR AMENDED,
EXCEPT BY WRITTEN PERMISSION. NO
LIABILITY WILL BE ACCEPTED FOR ANY
AMENDMENTS MADE BY OTHER PERSONS.

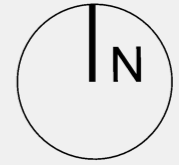

DORCHESTER RD

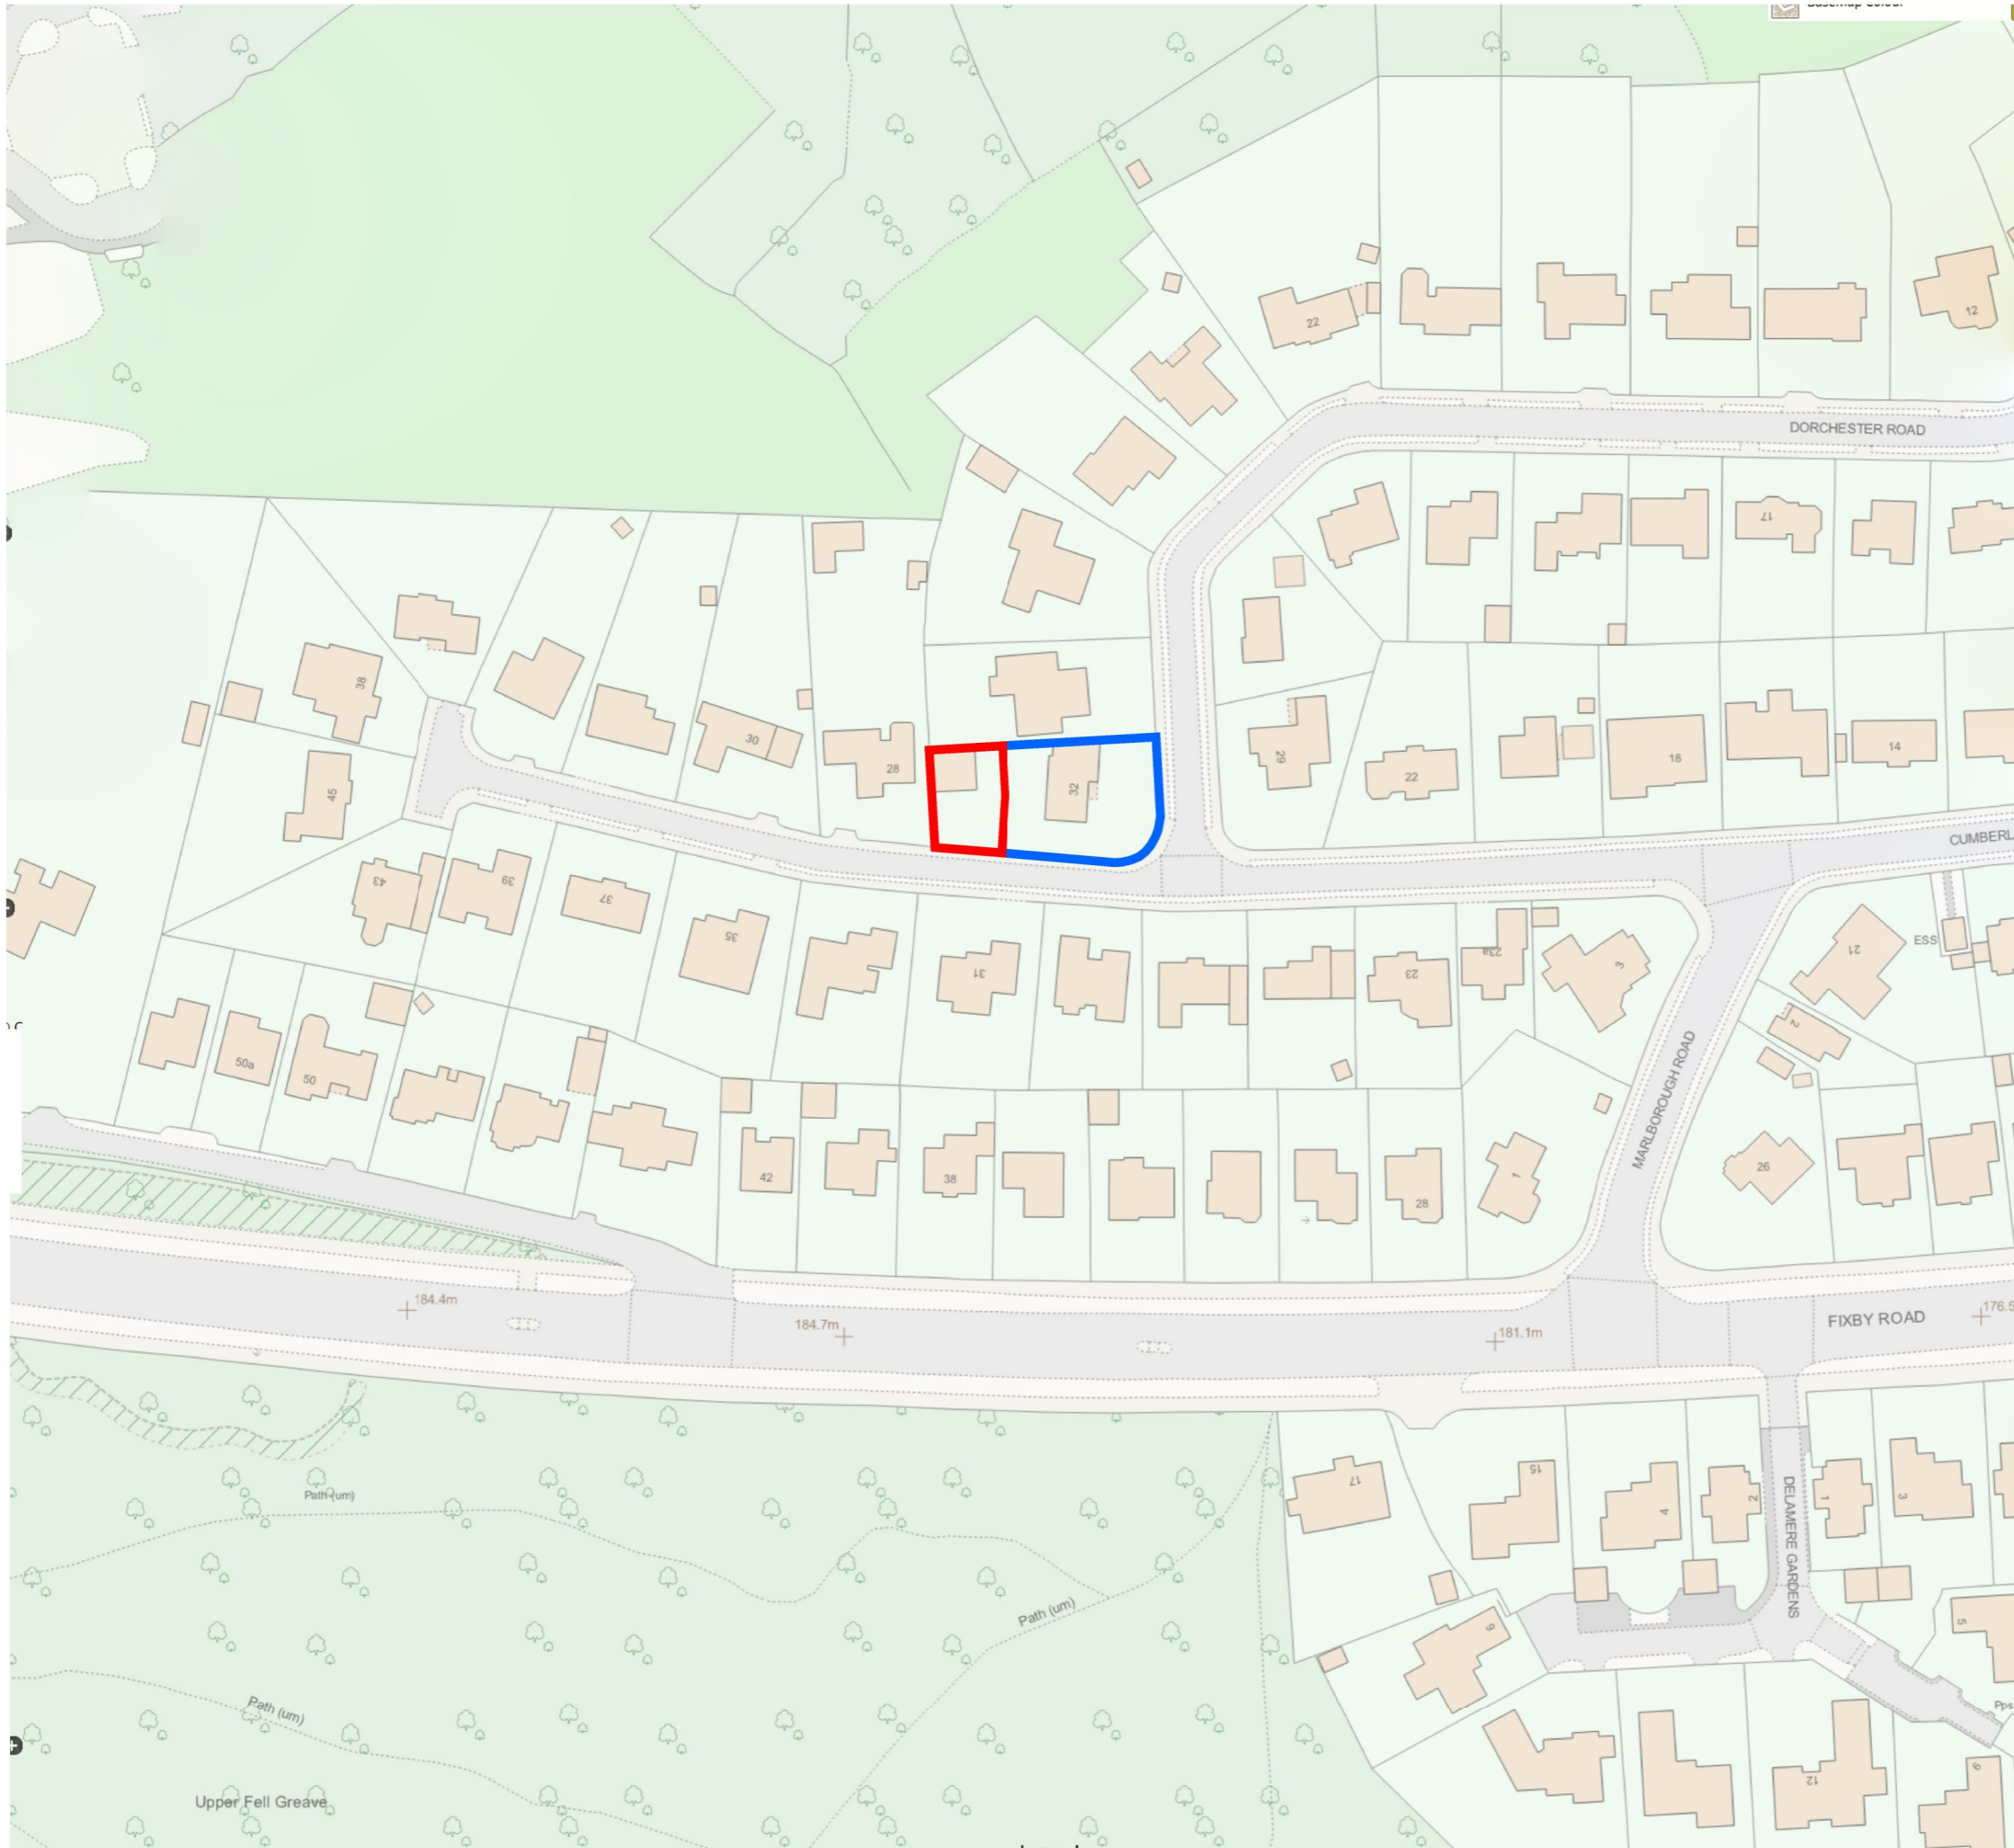

MELROSE design STUDIO

MELROSE DESIGN STUDIO LTD
63 MELROSE AVENUE
SUTTON COLDFIELD
B73 6NS

T | 0121 355 8237 M | 0795 2006031
E | MELROSEDESIGNSTUDIO@OUTLOOK.COM

CLIENT

FEHIM KAYA

PROJECT

**32 DORCHESTER ROAD
HUDDERSFIELD**

TITLE

LOCATION PLAN

SCALE AT A3

1:1250

DRAWING NO.

REVISION

M09.001.0