


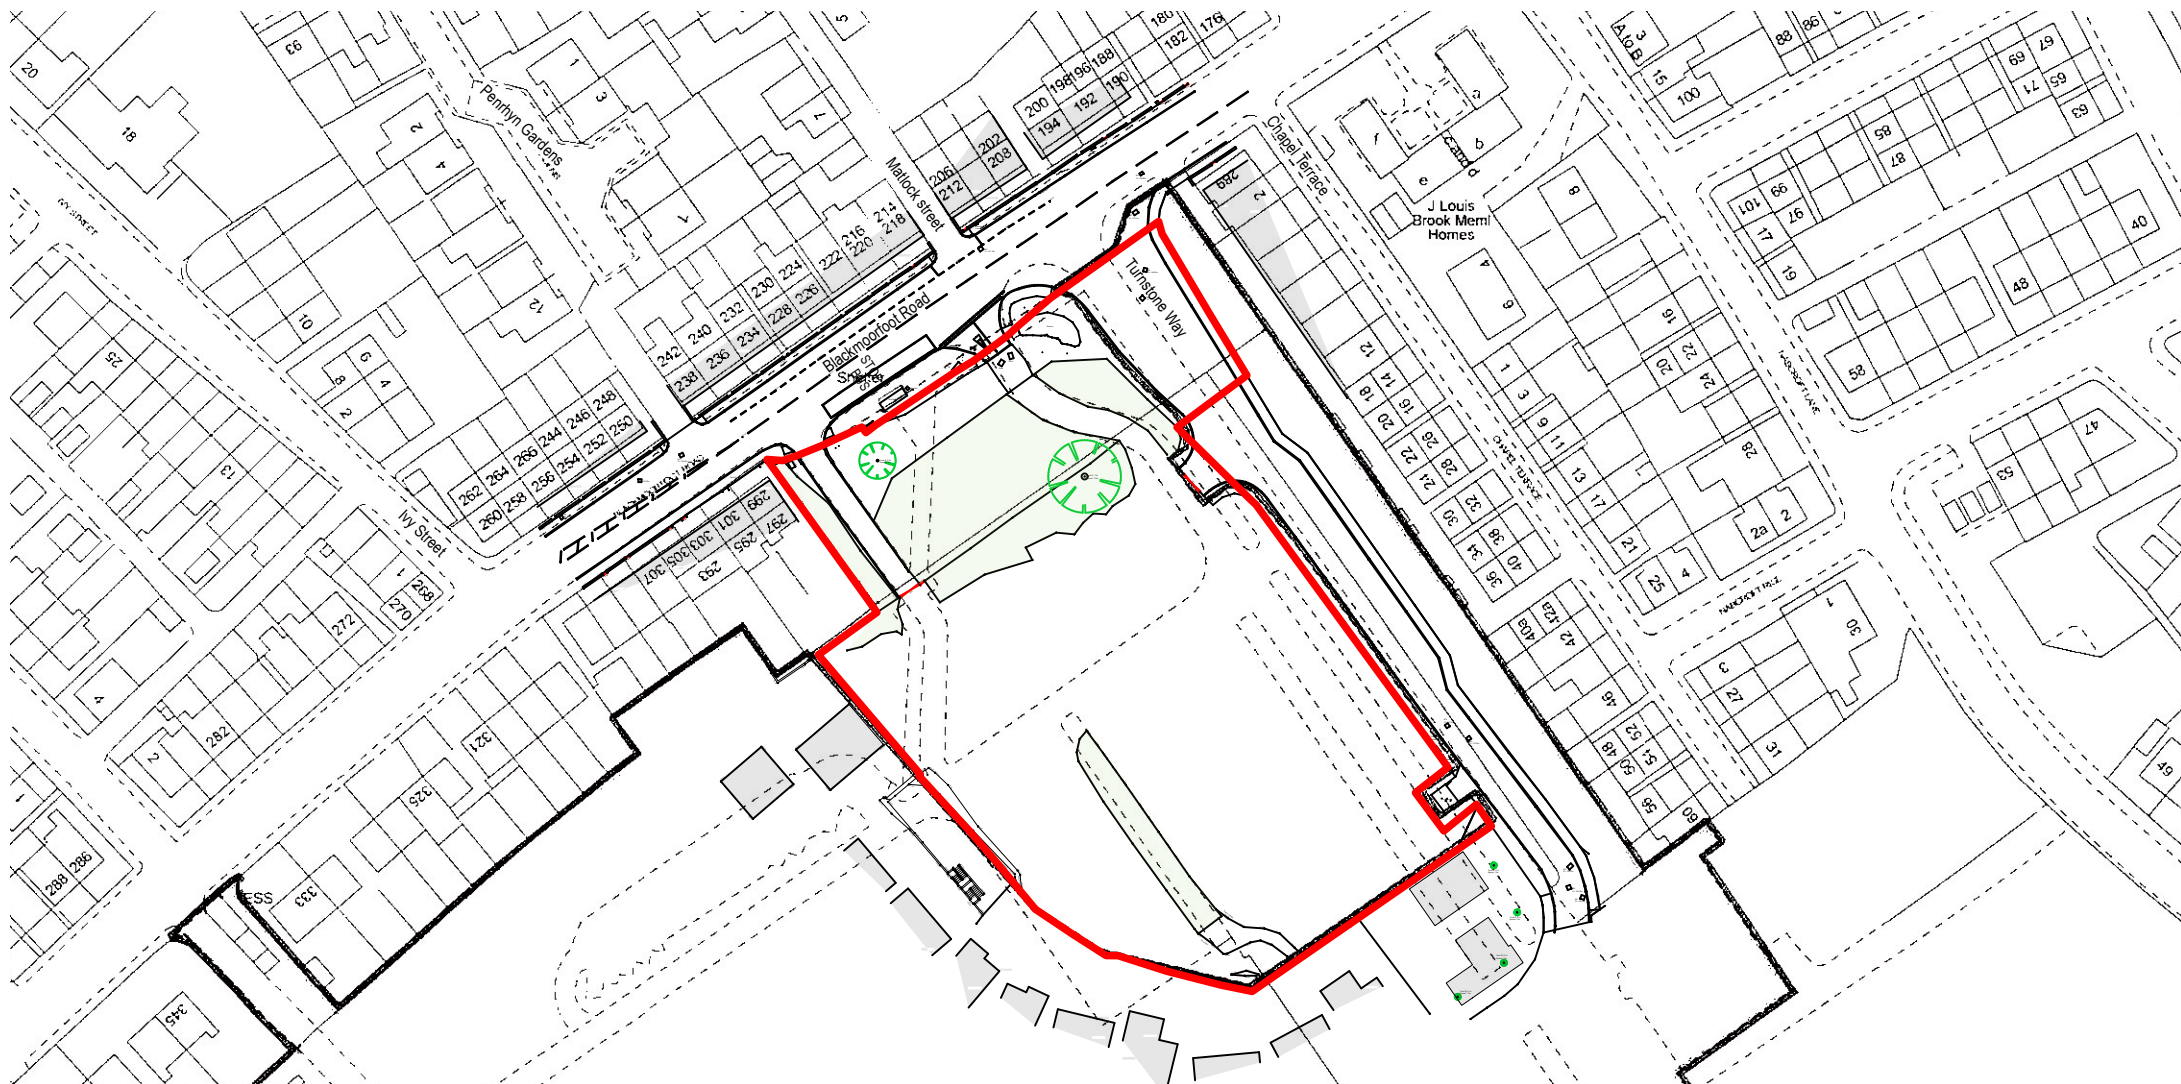

Rev.	Date	Description	KE	Drawn
A	04/03/2026	Roof of SE houses added.		

htcarchitects

York Place Studio
8 Britannia Street
Leeds
LS1 2DZ

T: (0113) 244 3457

W: www.htcarchitects.co.uk
E: info@htcarchitects.co.uk

client
Lidl GB Ltd.



project
Blackmoorfoot Road
Huddersfield
drawing title
(S73) Site Location Plan

date February 2026
status Planning
scale 1:1250 @ A4
drawn BMS checked -
job no. 2783 dwg no. P1410 rev. A