



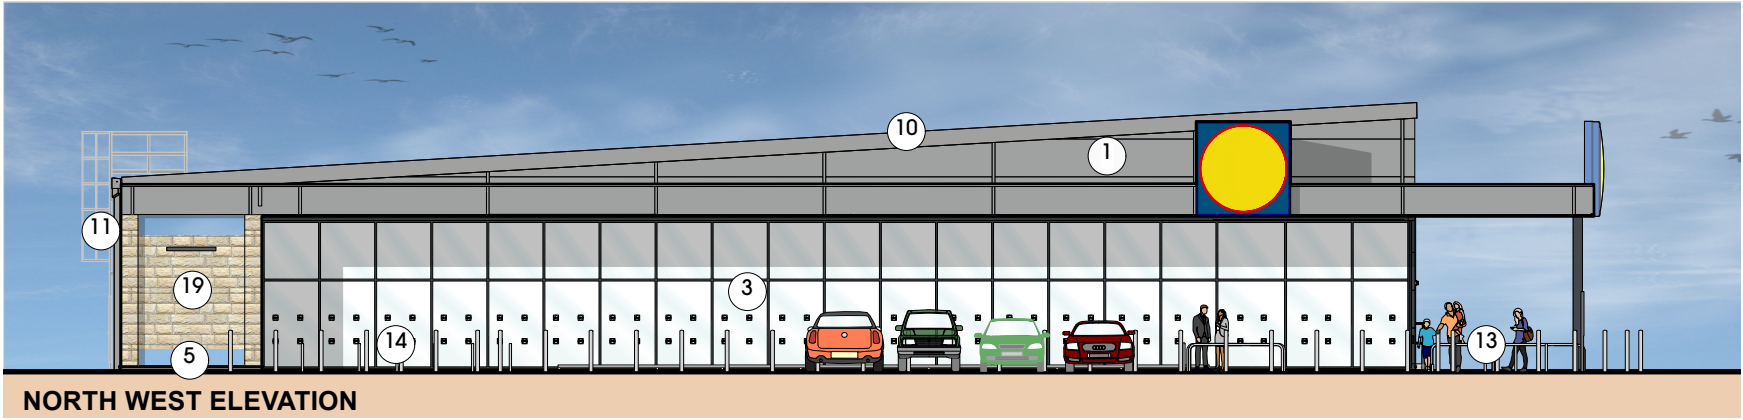


NORTH WEST ELEVATION

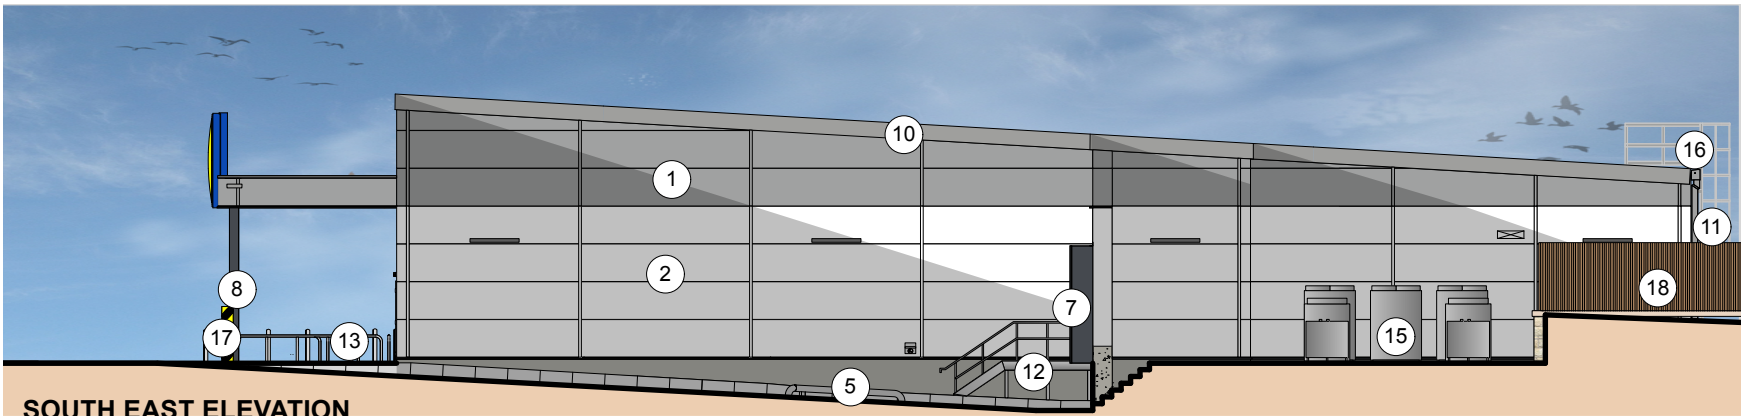


SOUTH EAST ELEVATION

MATERIALS KEY

- | | | |
|----|--|--|
| 1 | INSULATED METAL CLADDING PANELS - COLOUR: GREY (RAL 9006) | |
| 2 | INSULATED METAL CLADDING PANELS - COLOUR: WHITE (RAL 9010) | |
| 3 | CURTAIN WALLING - DOUBLE GLAZED UNITS - COLOUR: GREY (RAL 7024) | |
| 4 | ENTRANCE DOORS - DOUBLE GLAZED UNITS - COLOUR: GREY (RAL 7024) | |
| 5 | LOW LEVEL RENDER - COLOUR: GREY (RAL 7038) | |
| 6 | POWDER COATED STEEL DOORS - COLOUR: GREY (RAL 7024) | |
| 7 | SECTIONAL DOOR - COLOUR: GREY (RAL 7024) | |
| 8 | NON OPENABLE FIXED SAFETY GLASS WINDOWS - COLOUR: GREY (RAL 7024) | |
| 9 | METAL COMPOSITE INSULATED ROOF PANELS | |
| 10 | STEEL COPING FLASHING TO ROOF PERIMETER - COLOUR: GREY (RAL 9006) | |
| 11 | ALUMINIUM GUTTERS AND RAIN WATER PIPES - COLOUR: GREY (RAL 9006) | |
| 12 | GALVANISED METAL DRIVERS STEPS, STAIRCASE AND BALLUSTERS WITH HANDRAILS. ALL STEPS TO BE CONSTRUCTED IN ACCORDANCE WITH BUILDING REGS PART K | |
| 13 | STAINLESS STEEL TUBULAR TROLLEY GUIDES (MARINE GRADE 316) SPACES FOR WHEELCHAIR SHOPPING TROLLEYS AND TROLLEYS WITH BABY SEATS. | |
| 14 | STAINLESS STEEL CYCLE STANDS, 750mm HIGH, ROOT FIXED TO CONCRETE FOUNDATION. | |
| 15 | M&E ITEMS, SIZE AND LOCATIONS ARE INDICATIVE ONLY | |
| 16 | ROOF ACCESS LADDER | |
| 17 | CONCRETE FILLED GALVANISED STEEL HGV BOLLARD PAINTED BLACK & YELLOW AT 45DEG. | |
| 18 | LOCALLY SOURCED STONE FACED RETAINING WALL FINISHED WITH CLEAN CUT ASHLAR AND 1.8m VERT. HIT AND MISS TIMBER FENCE | |
| 19 | BUFF FACING NATURAL LOCALLY SOURCED STONE. FINISHED WITH CLEAN CUT ASHLAR BANDING. | |
| 20 | STONE COLOURED RENDER, COLOUR TO MATCH (20) NATURAL LOCAL SOURCED STONE | |

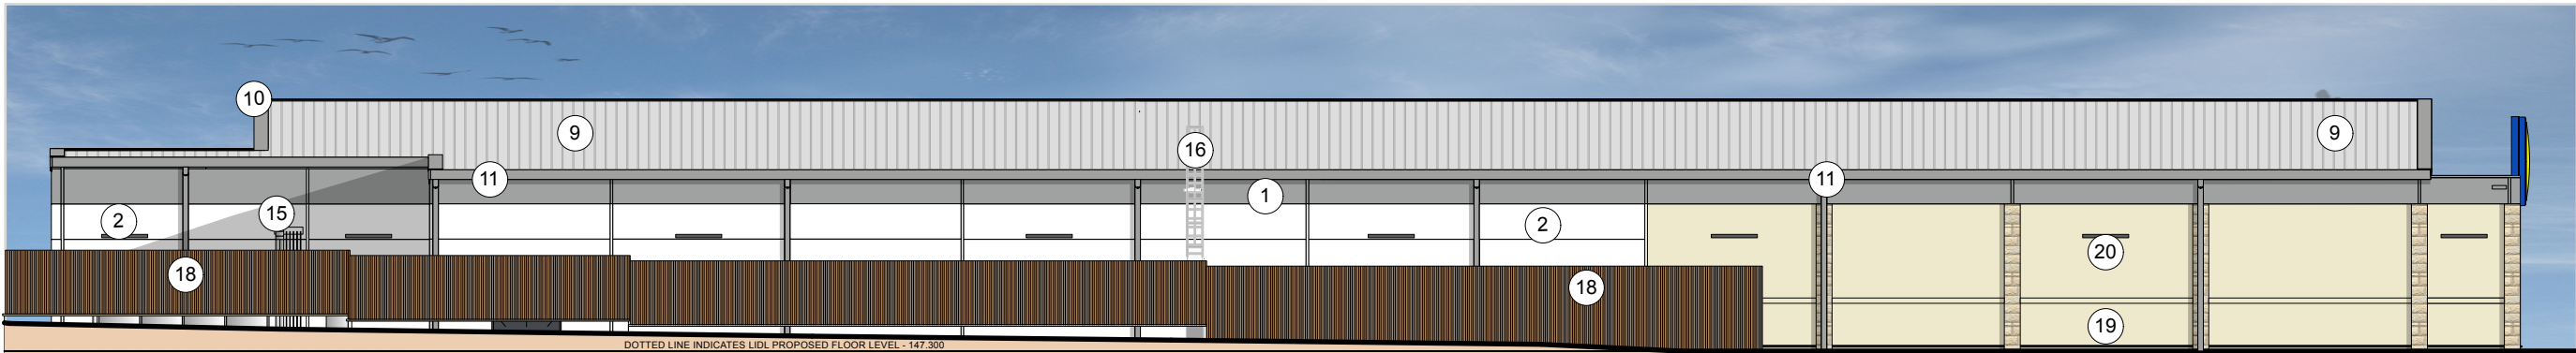

NORTH EAST ELEVATION

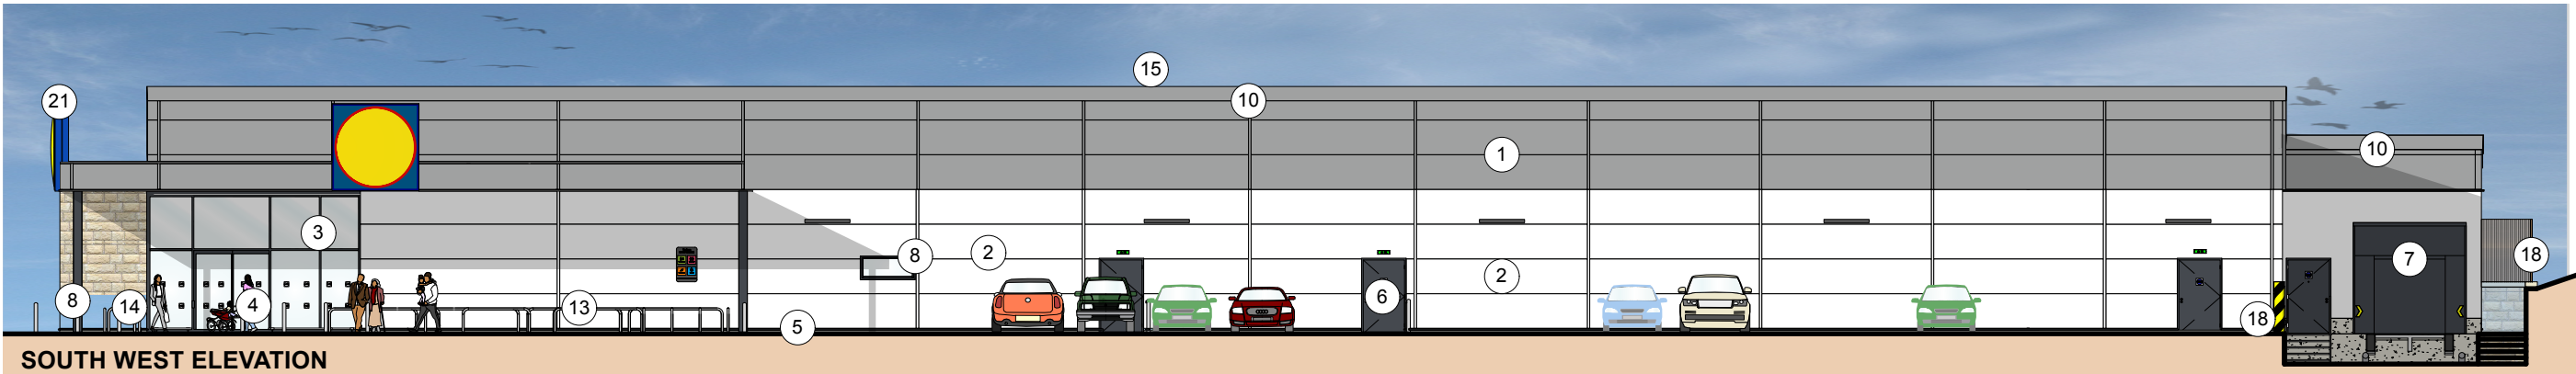

SOUTH WEST ELEVATION