



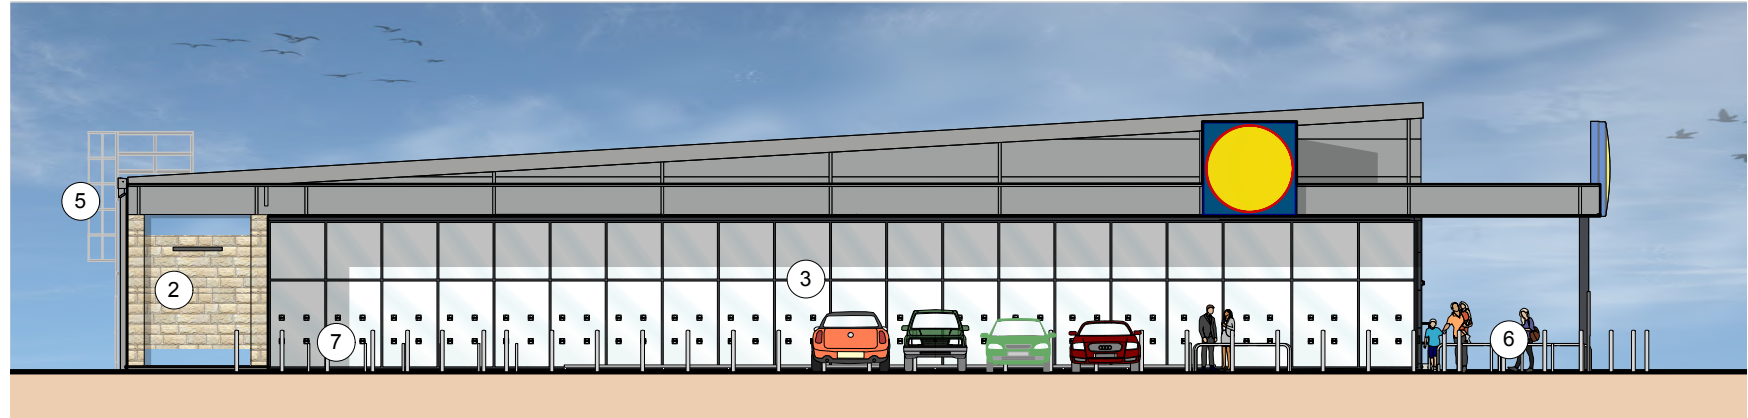


NORTH WEST ELEVATION

MATERIALS KEY

- 1 INSULATED METAL CLADDING PANELS - COLOUR: WHITE & GREY
- 2 BUFF FACING NATURAL SOURCED STONE.
FINISHED WITH CLEAN CUT ASHLAR BANDING.
- 3 CURTAIN WALLING AND ENTRANCE DOORS - COLOUR: GREY
- 4 STEEL COPING FLASHING TO ROOF PERIMETER - COLOUR: GREY
- 5 ALUMINIUM GUTTERS AND RAIN WATER PIPES - COLOUR: GREY
- 6 STAINLESS STEEL TUBULAR TROLLEY GUIDES
- 7 STAINLESS STEEL CYCLE STANDS, 750mm HIGH.
- 8 POWDER COATED STEEL DOOR

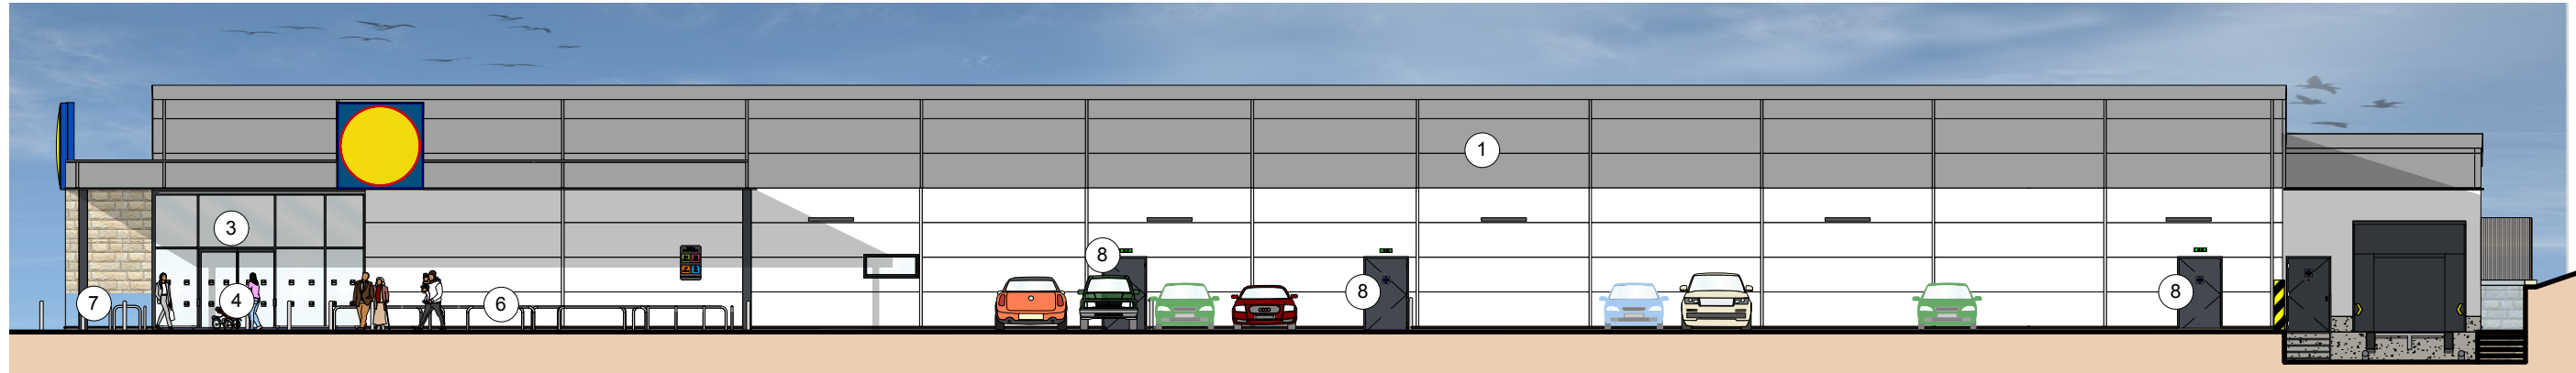

SOUTH WEST ELEVATION

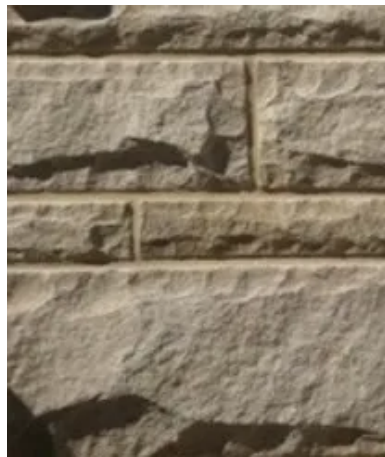

BUFF FACING NATURAL STONE
(TEXTURES ARE NOT TO SCALE)



CURTAIN WALLING
(TEXTURES ARE NOT TO SCALE)



WHITE & GREY CLADDING PANELS
(TEXTURES ARE NOT TO SCALE)



POWDER COATED STEEL DOORS
(TEXTURES ARE NOT TO SCALE)



STAINLESS STEEL SHEFFIELD
CYCLE STANDS
(TEXTURES ARE NOT TO SCALE)

