




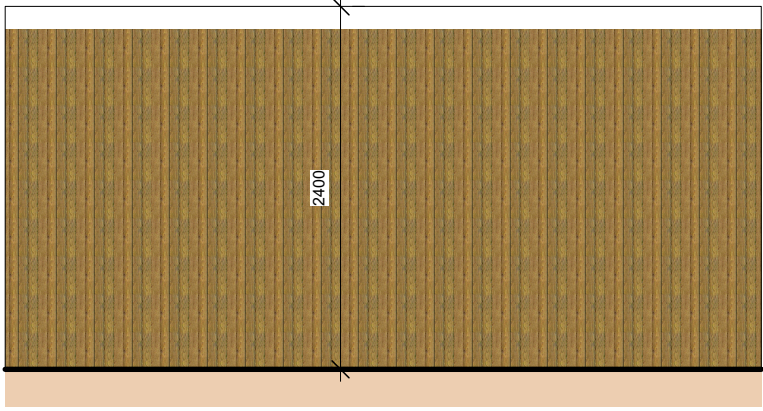


2400mm ACOUSTIC TIMBER FENCE
SCALE 1:50
ACOUSTIC CLOSE BOARDED WITH STRUCTURAL TIMBER POSTS IN LINE WITH NOISE IMPACT ASSESMENT.

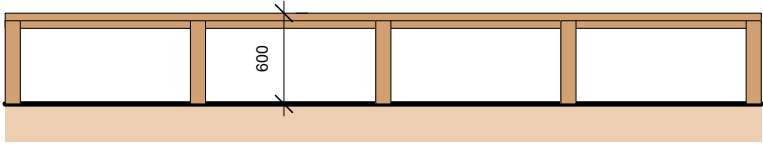


600mm TIMBER KNEE RAIL
SCALE 1:50
DIAMOND TIMBER FENCE, BIRDSMOUTH FENCING POSTS SECURED BY GALVANISED METAL STRAP

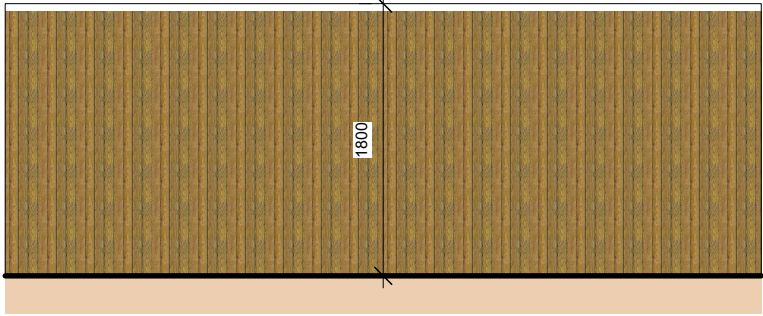

1800mm TIMBER FENCE
SCALE 1:50
CLOSE BOARDED TIMBER FENCE WITH STRUCTURAL TIMBER POSTS

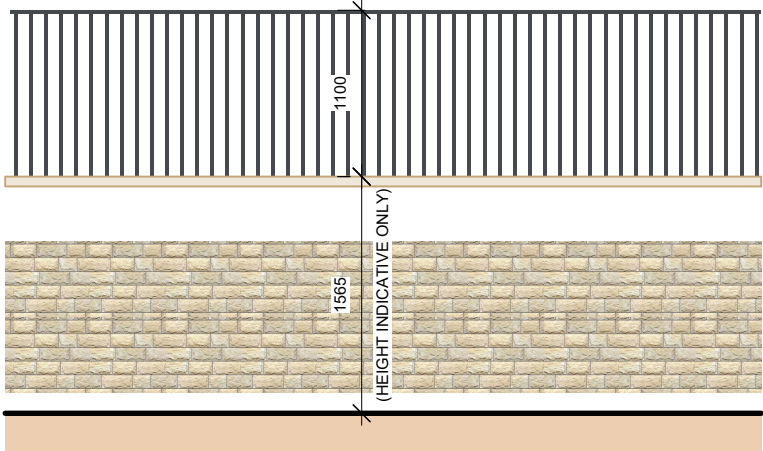

PROPOSED STONE RETAINING WALL
SCALE 1:50
WITH ASHLAR STONE CAPPING FINISH (TO STRUCTURAL ENGINEER DESIGN AND DETAILS) WITH 1100MM DARK GREY METAL FENCE/GUARDING ON TOP. (RETAINING WALL HEIGHT VARIES)

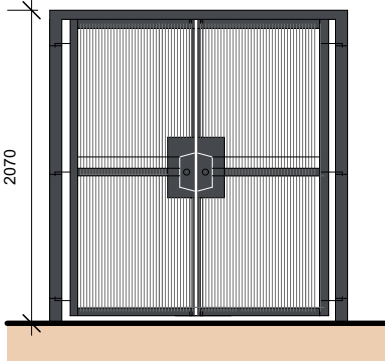

SECURITY GATE
SCALE 1:50
GALVANISED GATE FRAME AND SECURITY GATE - DARK GREY POWDER COAT OR SIMILAR WITH PUSH BAR INTERNALLY FACING

EVC layout amended. Boundary line around 278 works bus stop amended.			KE
04/03/2026 Roof of SE houses added.			KE
27/02/2026 TREATMENT			BMS
18/02/2026 Removed 2 EVC spaces			BMS
Rev	Date	Description	Drawn


htcarchitects
York Place Studio
8 Britannia Street
Leeds
LS1 2DZ
T: (0113) 244 3457
W: www.htcarchitects.co.uk
E: info@htcarchitects.co.uk

client
Lidl GB Ltd.



project
Blackmoorfoot Road
Huddersfield
drawing title
(S73) Proposed Boundary
Treatment

date
February 2026
status
Planning
scale
1:500
drawn
BMS
checked
-
job no.
2783
dwg no.
P1406 rev. D

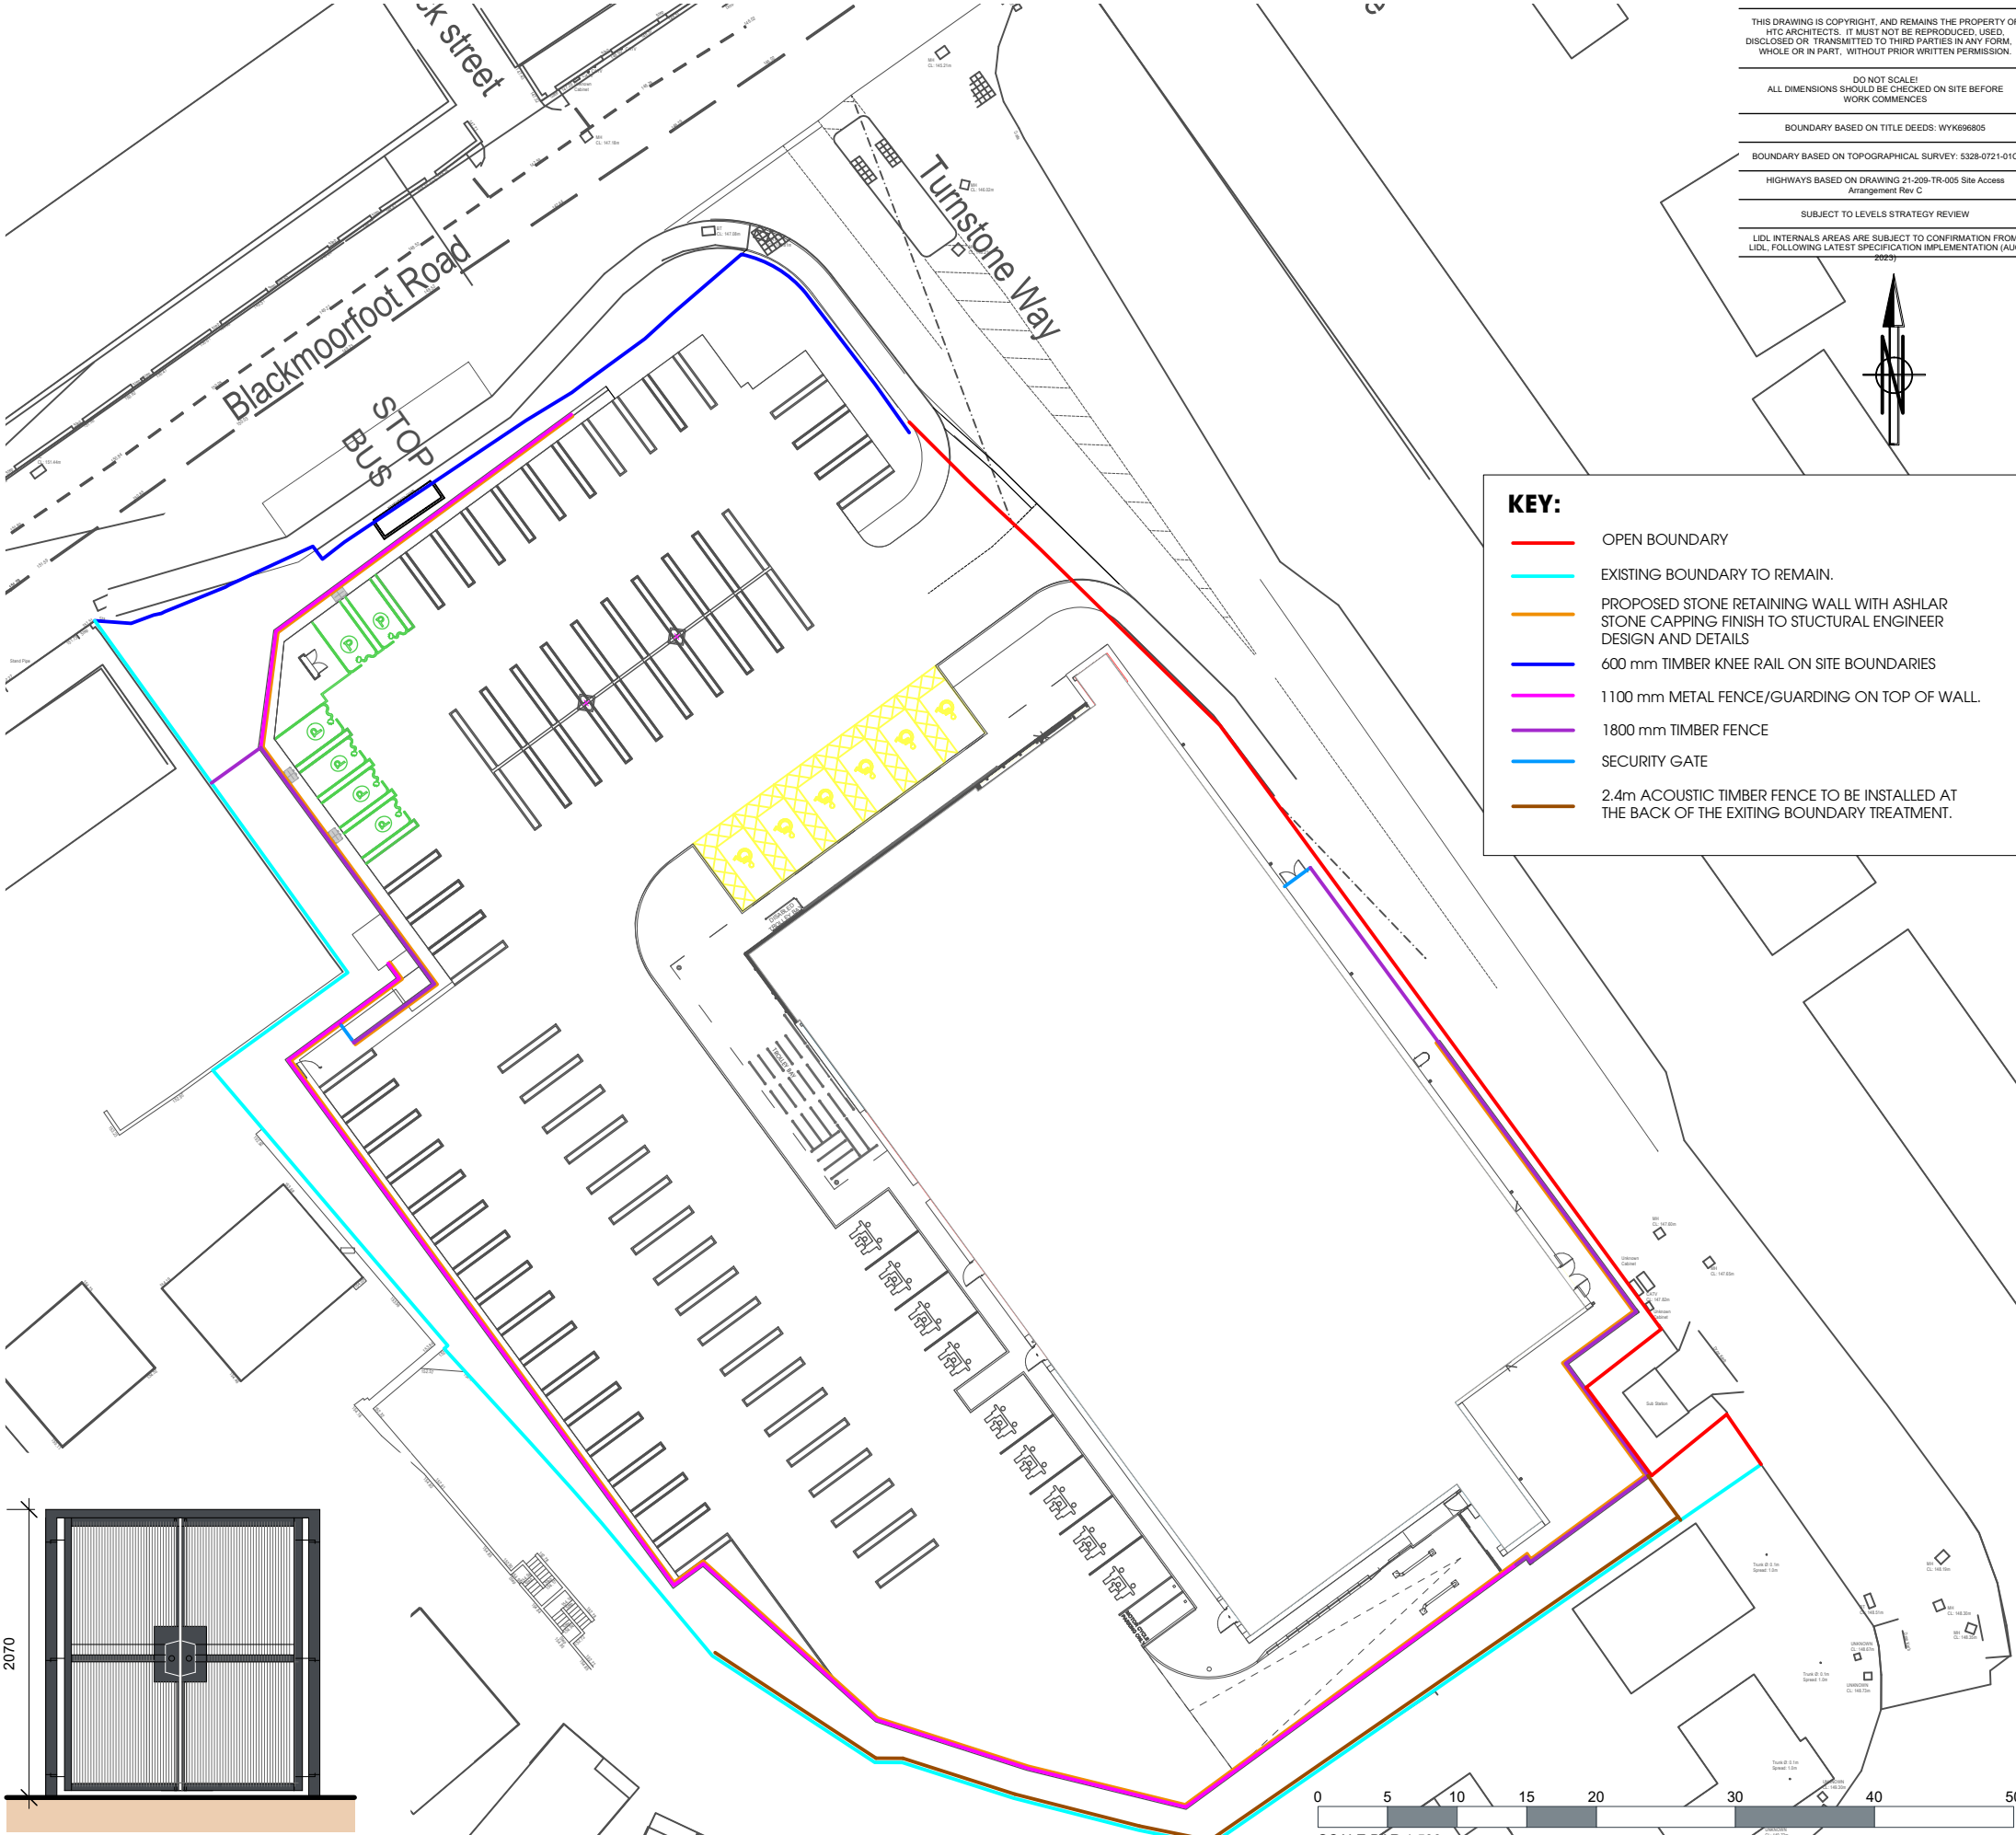

KEY:

- OPEN BOUNDARY
- EXISTING BOUNDARY TO REMAIN.
- PROPOSED STONE RETAINING WALL WITH ASHLAR STONE CAPPING FINISH TO STUCTURAL ENGINEER DESIGN AND DETAILS
- 600 mm TIMBER KNEE RAIL ON SITE BOUNDARIES
- 1100 mm METAL FENCE/GUARDING ON TOP OF WALL.
- 1800 mm TIMBER FENCE
- SECURITY GATE
- 2.4m ACOUSTIC TIMBER FENCE TO BE INSTALLED AT THE BACK OF THE EXITING BOUNDARY TREATMENT.

THIS DRAWING IS COPYRIGHT, AND REMAINS THE PROPERTY OF HTC ARCHITECTS. IT MUST NOT BE REPRODUCED, USED, DISCLOSED OR TRANSMITTED TO THIRD PARTIES IN ANY FORM, IN WHOLE OR IN PART, WITHOUT PRIOR WRITTEN PERMISSION.

DO NOT SCALE!
ALL DIMENSIONS SHOULD BE CHECKED ON SITE BEFORE WORK COMMENCES

BOUNDARY BASED ON TITLE DEEDS: WYK96805

BOUNDARY BASED ON TOPOGRAPHICAL SURVEY: 5328-0721-01C

HIGHWAYS BASED ON DRAWING 21-209-TR-005 Site Access Arrangement Rev C

SUBJECT TO LEVELS STRATEGY REVIEW

LIDL INTERNALS AREAS ARE SUBJECT TO CONFIRMATION FROM LIDL. FOLLOWING LATEST SPECIFICATION IMPLEMENTATION (AUG 2023)