




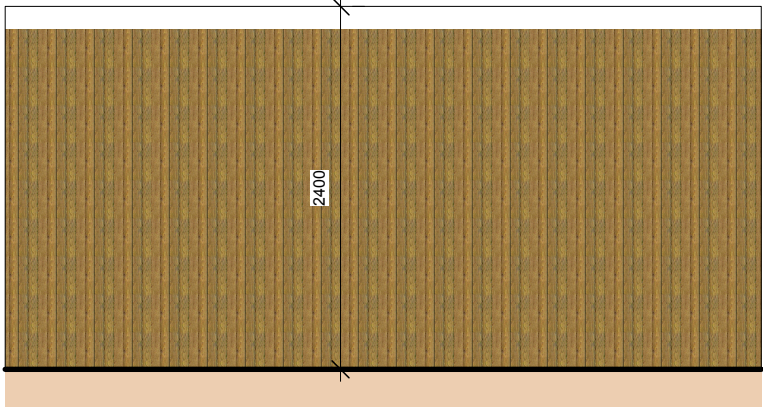


2400mm ACOUSTIC TIMBER FENCE
SCALE 1:50
ACOUSTIC CLOSE BOARDED WITH STRUCTURAL TIMBER POSTS IN LINE WITH NOISE IMPACT ASSESMENT.

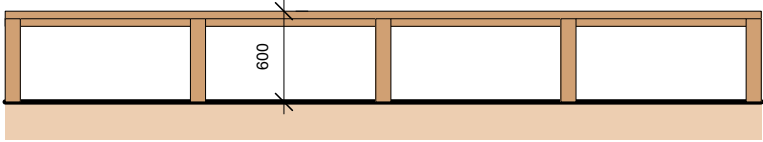


600mm TIMBER KNEE RAIL
SCALE 1:50
DIAMOND TIMBER FENCE, BIRDSMOUTH FENCING POSTS SECURED BY GALVANISED METAL STRAP

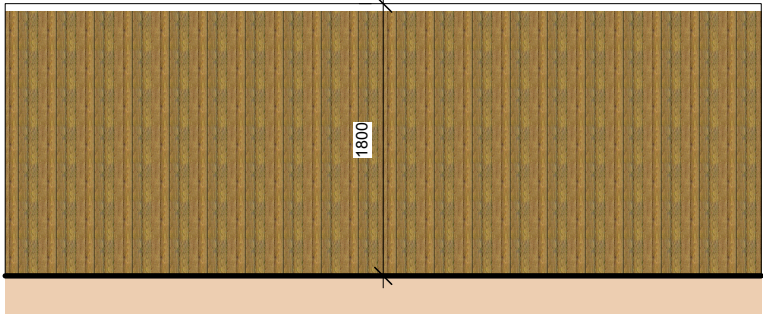

1800mm TIMBER FENCE
SCALE 1:50
CLOSE BOARDED TIMBER FENCE WITH STRUCTURAL TIMBER POSTS

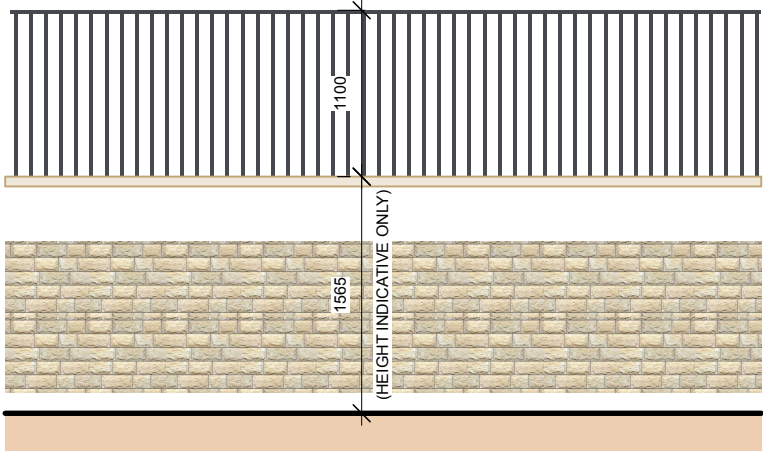


PROPOSED STONE RETAINING WALL
SCALE 1:50
WITH ASHLAR STONE CAPPING FINISH (TO STRUCTURAL ENGINEER DESIGN AND DETAILS) WITH 1100MM DARK GREY METAL FENCE/GUARDING ON TOP. (RETAINING WALL HEIGHT VARIES)

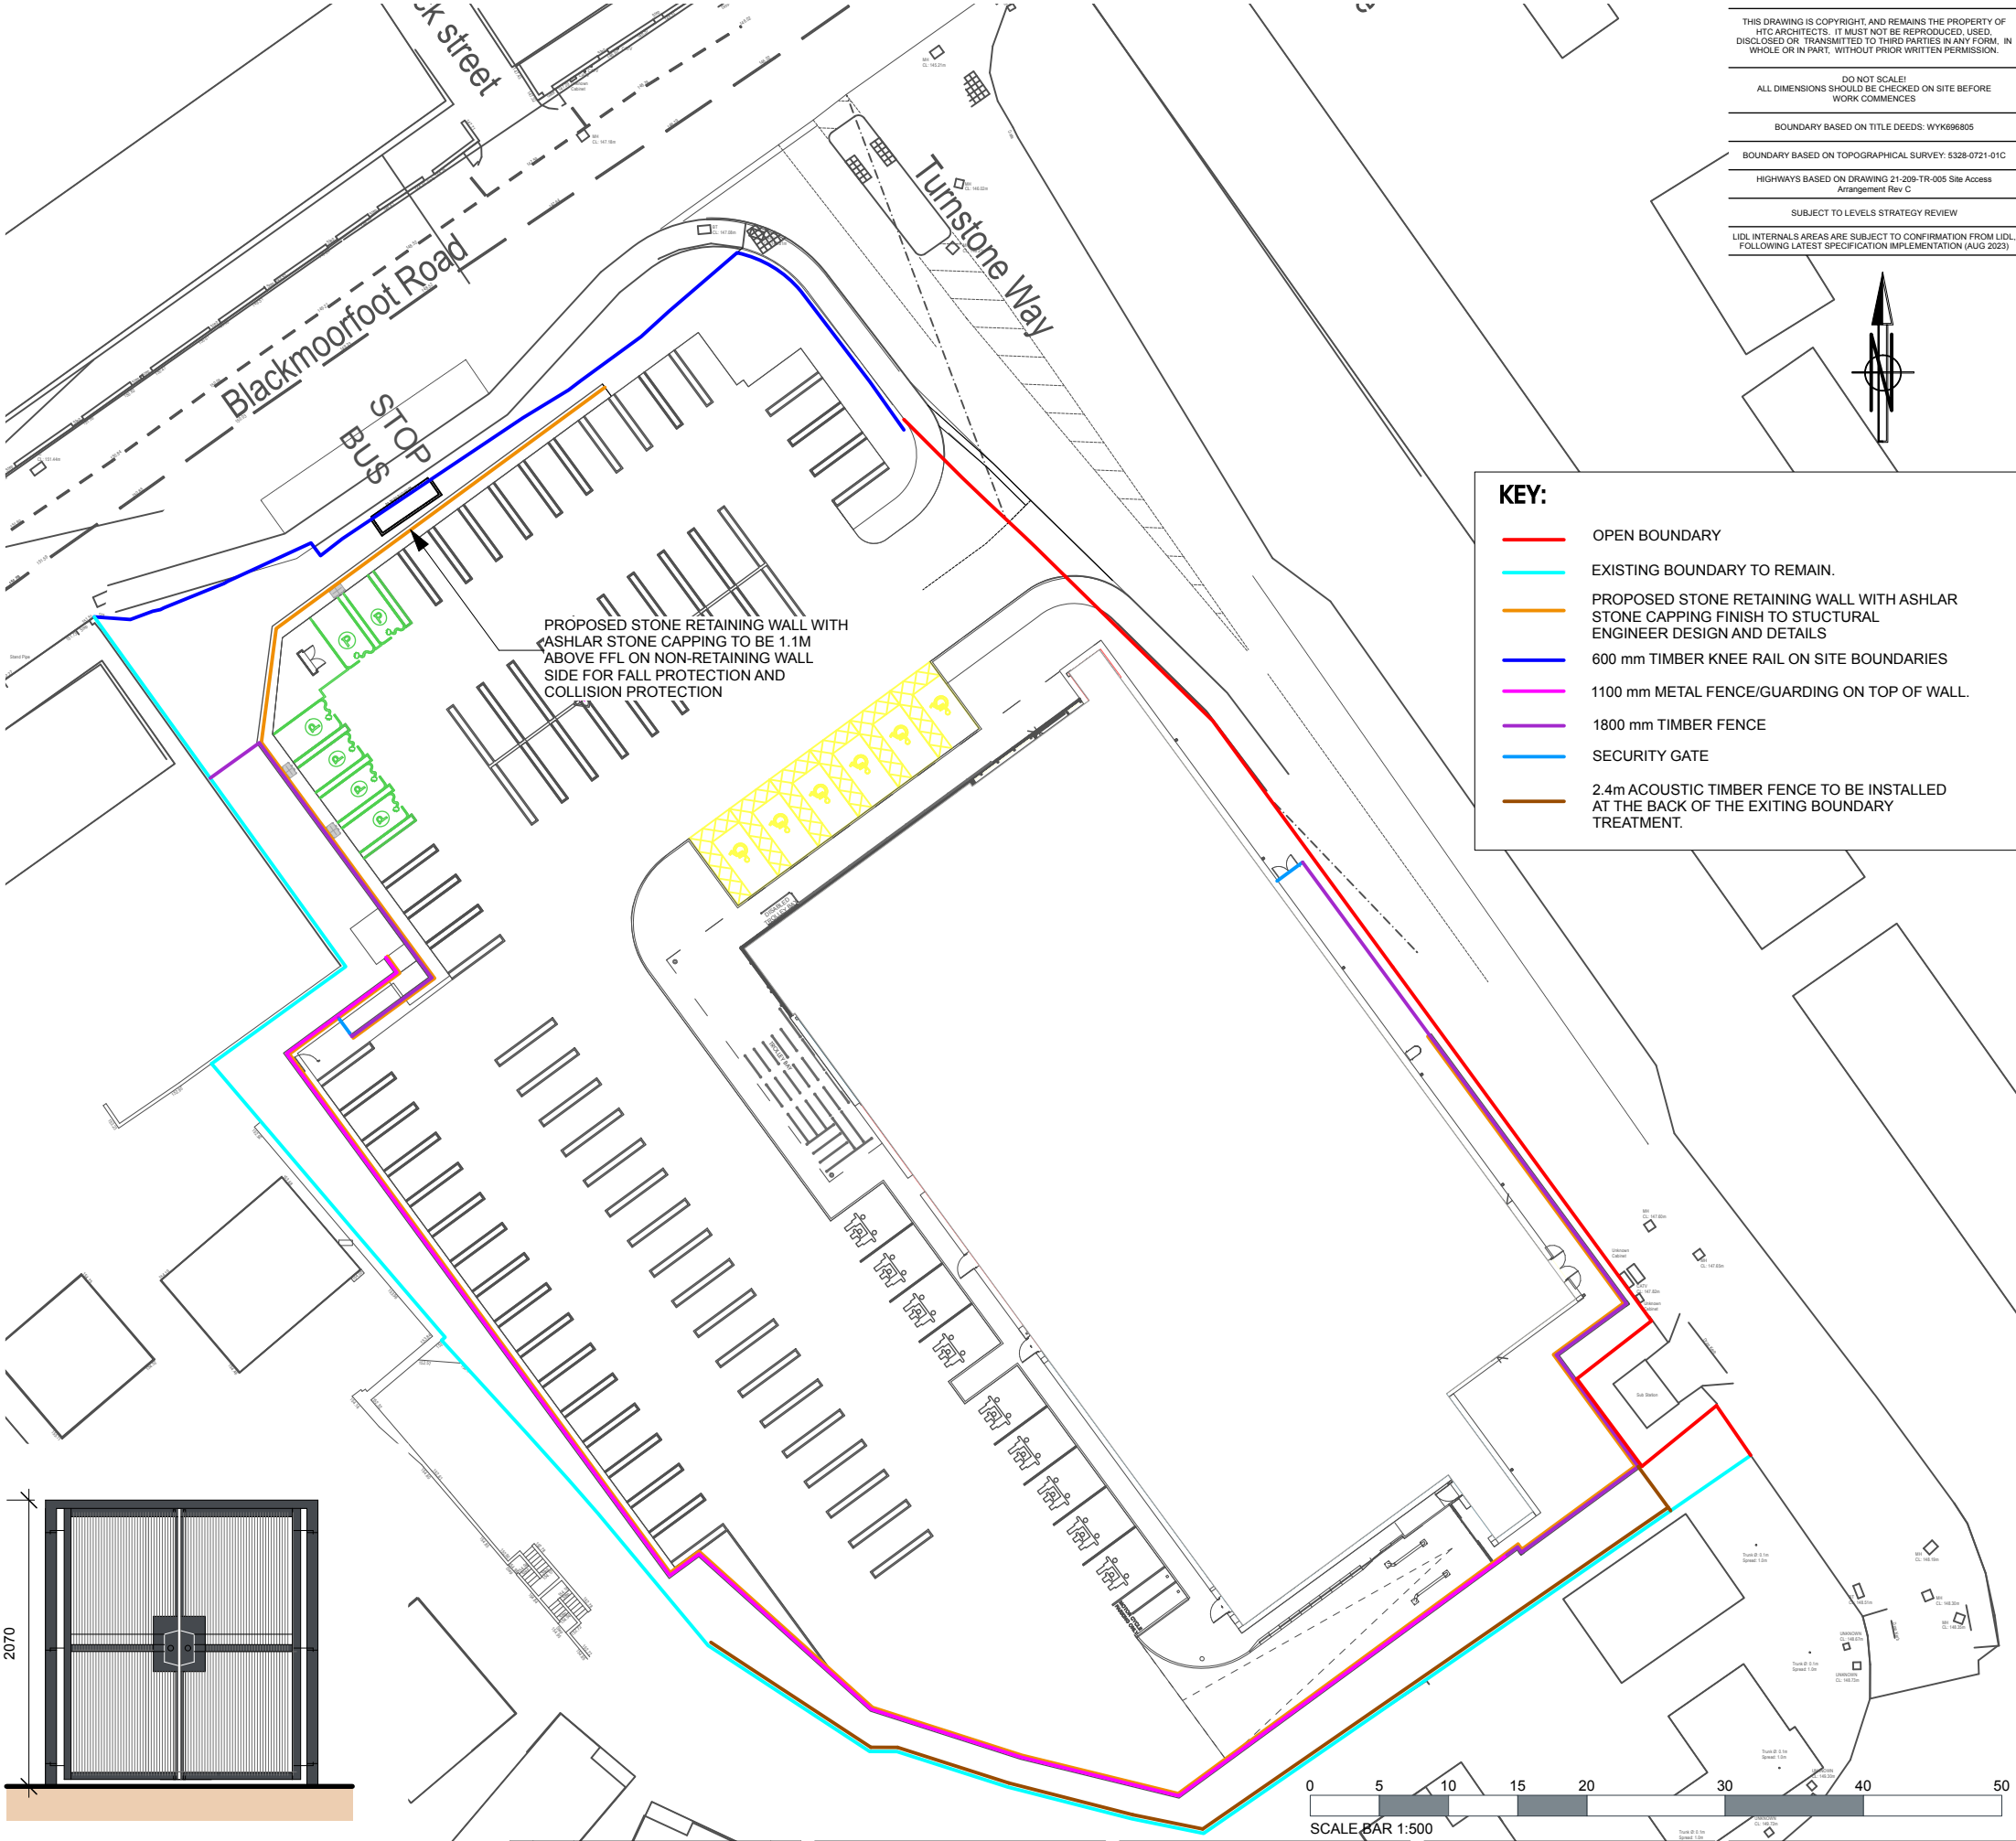

KEY:

- OPEN BOUNDARY
- EXISTING BOUNDARY TO REMAIN.
- PROPOSED STONE RETAINING WALL WITH ASHLAR STONE CAPPING FINISH TO STUCTURAL ENGINEER DESIGN AND DETAILS
- 600 mm TIMBER KNEE RAIL ON SITE BOUNDARIES
- 1100 mm METAL FENCE/GUARDING ON TOP OF WALL.
- 1800 mm TIMBER FENCE
- SECURITY GATE
- 2.4m ACOUSTIC TIMBER FENCE TO BE INSTALLED AT THE BACK OF THE EXITING BOUNDARY TREATMENT.

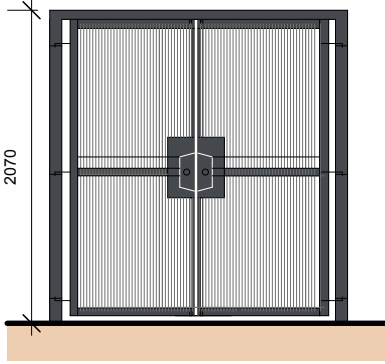

SECURITY GATE
SCALE 1:50
GALVANISED GATE FRAME AND SECURITY GATE - DARK GREY POWDER COAT OR SIMILAR WITH PUSH BAR INTERNALLY FACING

Rev	Date	Description	Drawn
E	22/06/2026	Added comment regarding northern retaining wall having walling upto 1.1m above FFL on non-retaining side.	BMS
D	17/06/2026	EVC layout amended. Boundary line around 278 works bus stop amended.	KE
C	04/03/2026	Roof of SE houses added.	KE
B	27/02/2026	ADDED VISUAL MATERIALS OF ELEVATION TREATMENT	BMS
A	18/02/2026	Removed 2 EVC spaces	BMS

htcarchitects
York Place Studio
8 Britannia Street
Leeds
LS1 2DZ
T: (0113) 244 3457
W: www.htcarchitects.co.uk
E: info@htcarchitects.co.uk

client
Lidl GB Ltd.



project
Blackmoorfoot Road
Huddersfield
drawing title
(S73) Proposed Boundary
Treatment

date February 2026
status Planning
scale 1:500
drawn BMS checked -
job no. 2783 dwg no. P1406 rev. E