

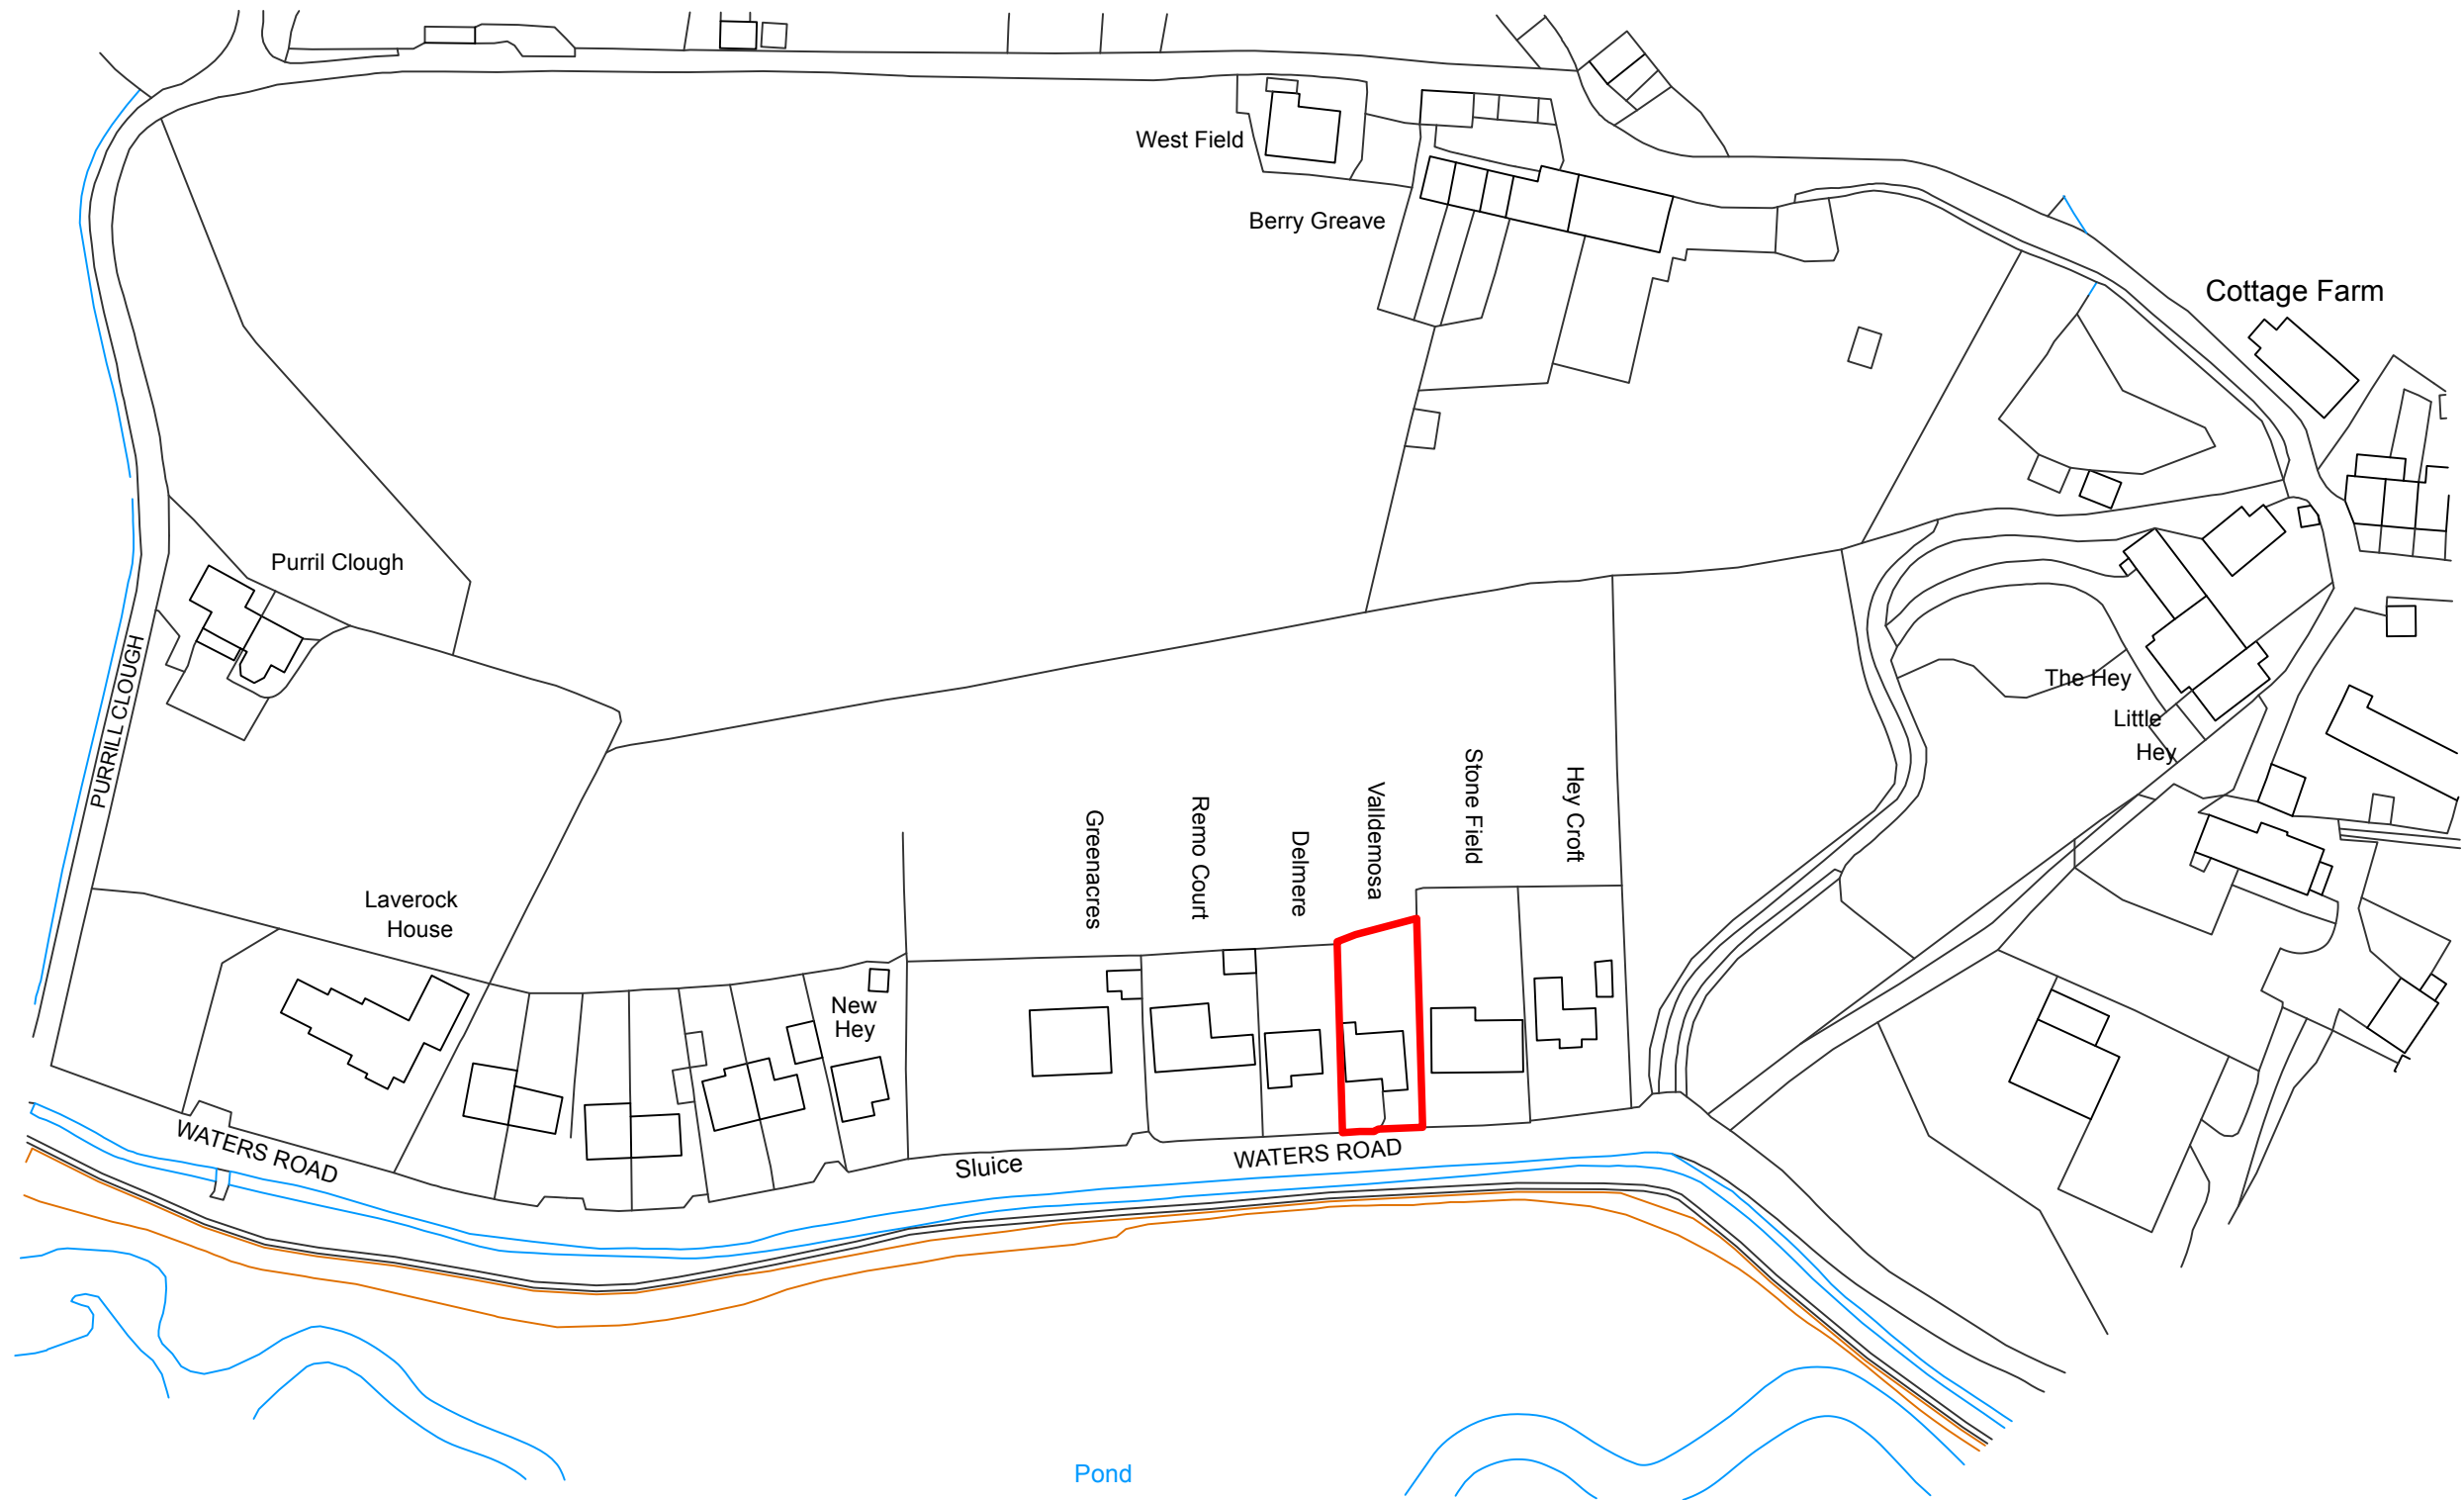


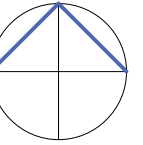

Ordnance Survey, (c) Crown Copyright 2025. All rights reserved. Licence number 100022432

1 | 1:1250 Site Location Plan

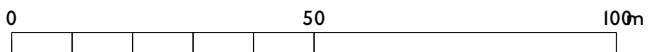

Ordnance Survey © Crown Copyright 2025. All rights reserved. Licence number 100022432

HEM
ARCHITECTS

📍 Parkhead House, Carver Street,
Sheffield, S1 4FS
☎ 0114 442 0123
💻 hemarchitects.co.uk
✉ hello@hemarchitects.co.uk

Scale @ A3: 1:1250

Purpose: For Information

Status: S2 **Revision:** P2

Drawn: SG **Checked:** SG

P2 4/3/26 TAH
P1 23/12/25 SG

Planning Issue
Preliminary Issue

Valldemoso

Site Location Plan

Client: Donald Willey

Drawing No: H2525-HEM-00-ZZ-DR-A-00001

This drawing is the copyright of HEM Architects & should not be reproduced in whole or in part without their written permission.

H2525-HEM-00-ZZ-M3-A-00001.vwx