




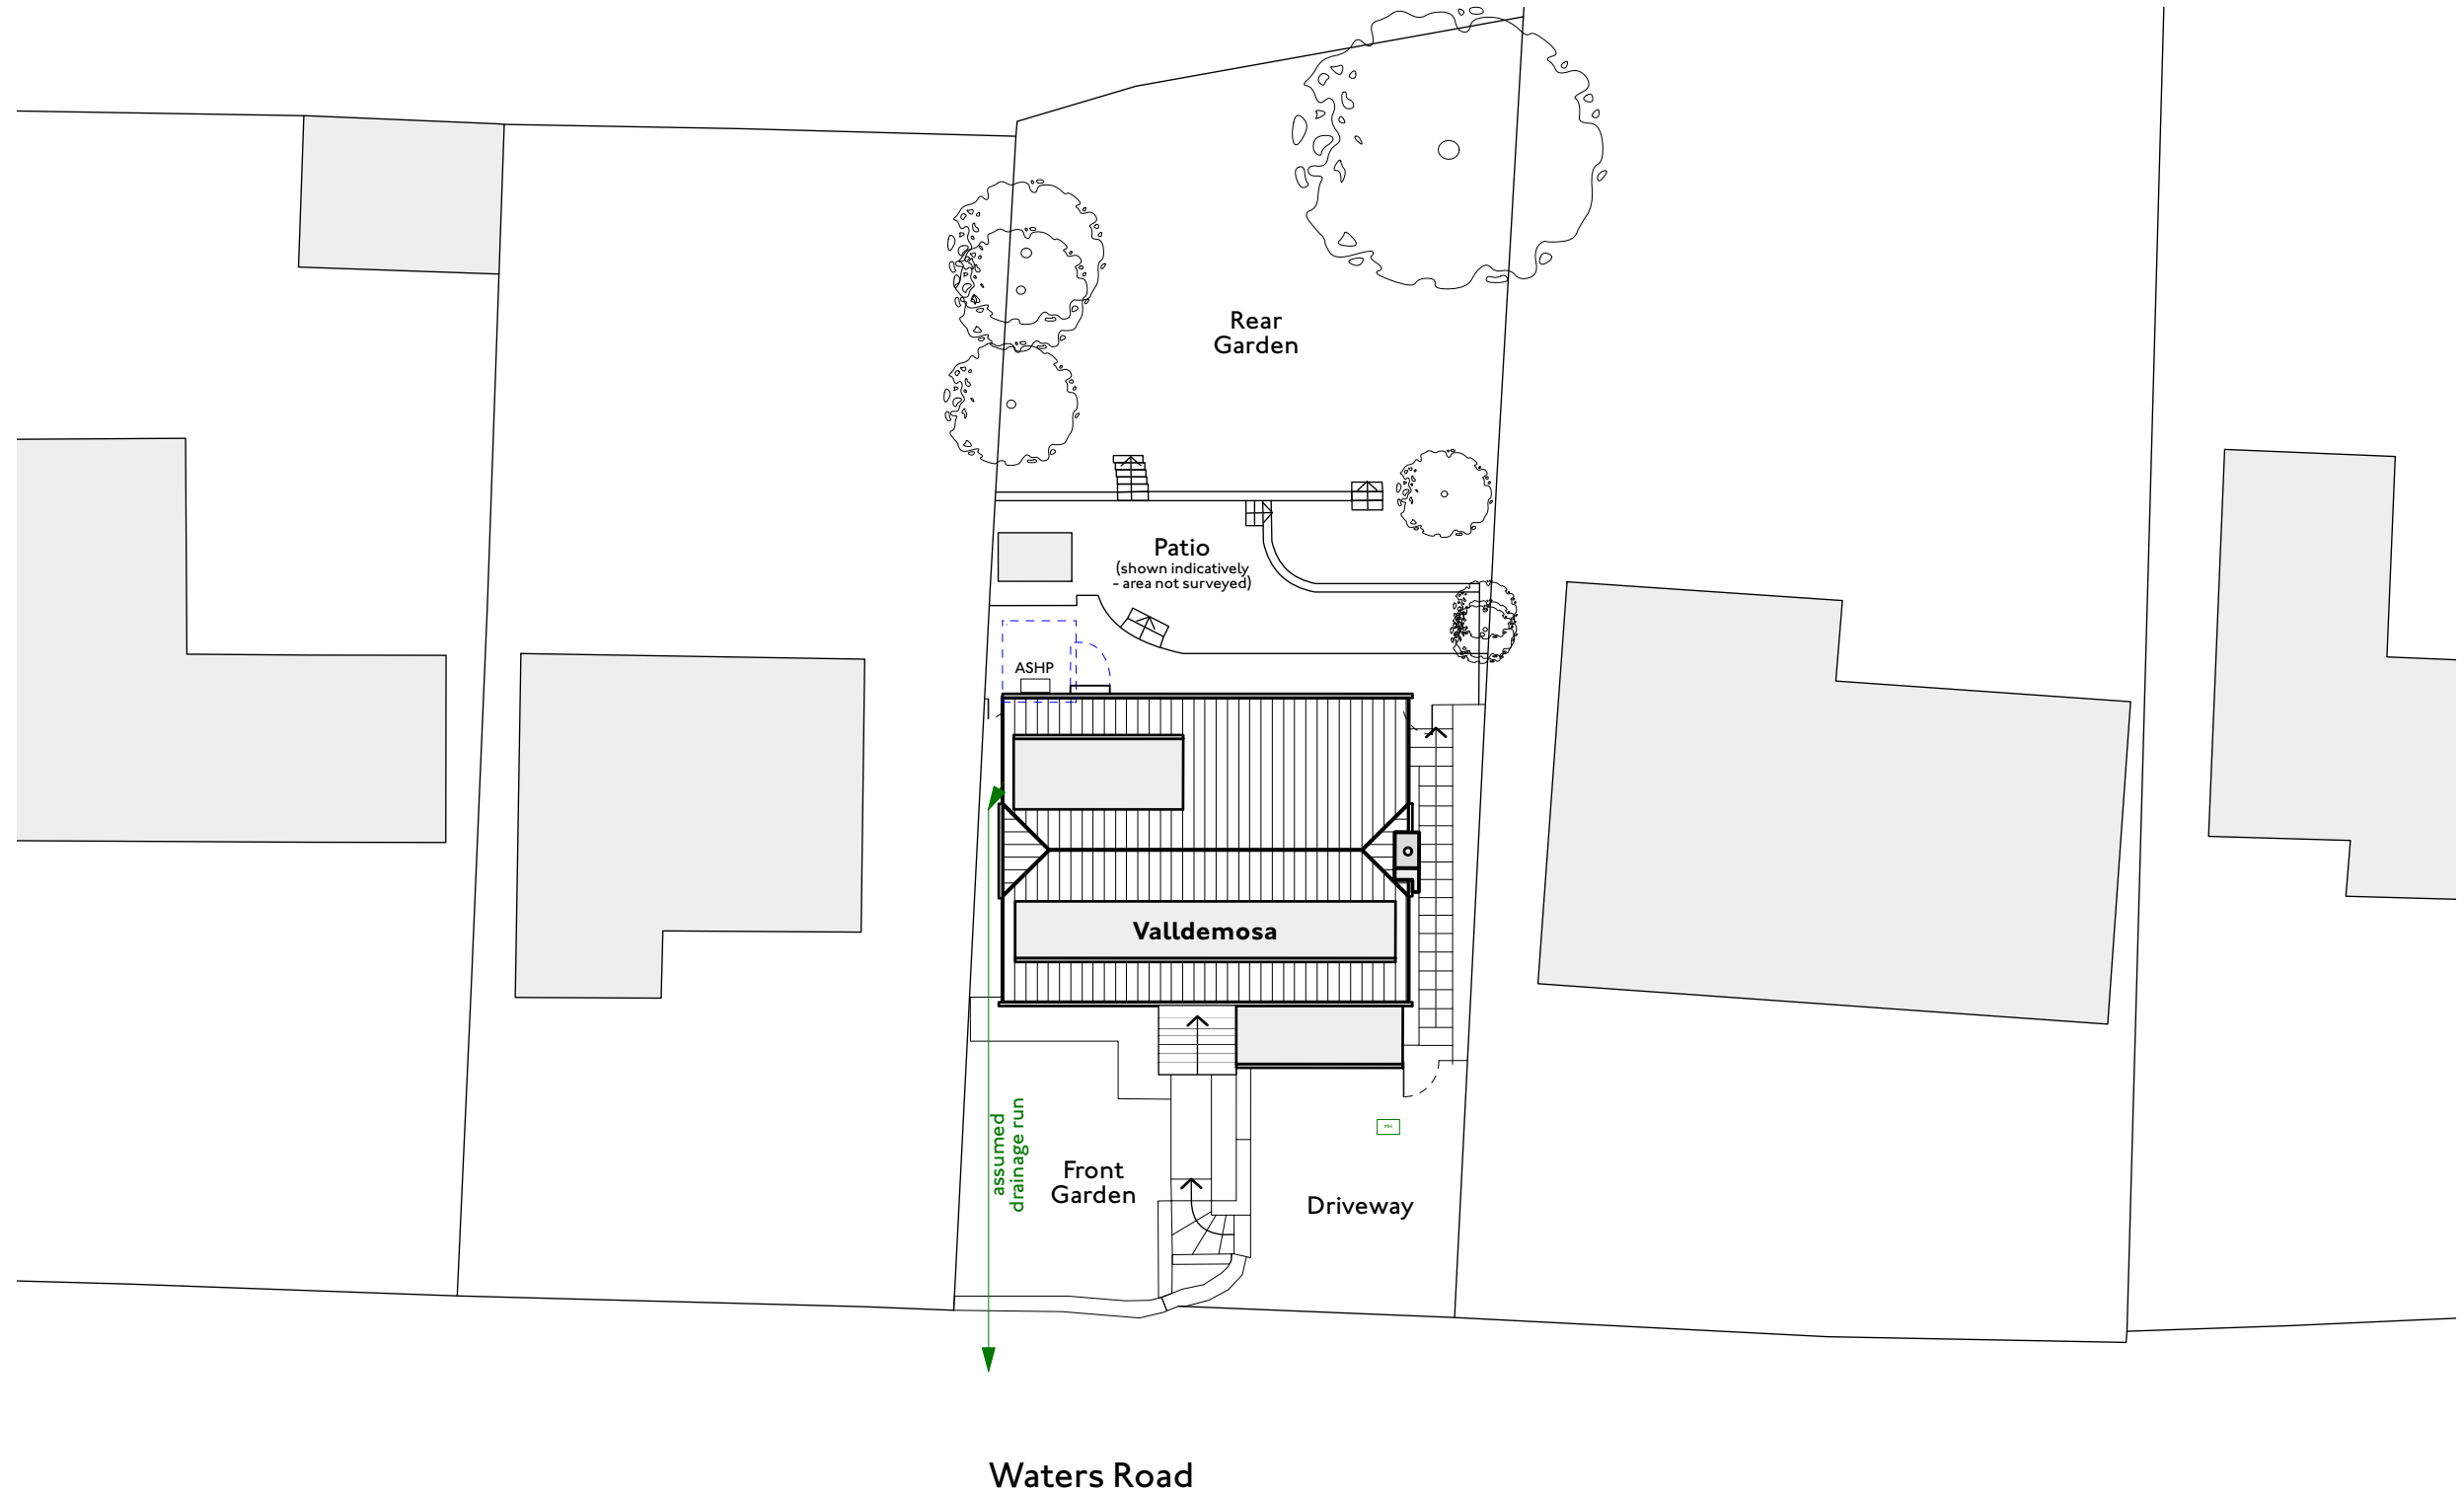

1 | 1:200 Proposed Site/Block Plan

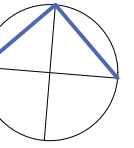

Ordnance Survey © Crown Copyright 2025. All rights reserved. Licence number 100022432

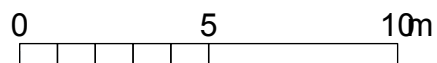

📍 Parkhead House, Carver Street,
Sheffield, S1 4FS
☎ 0114 442 0123
💻 hemarchitects.co.uk
✉ hello@hemarchitects.co.uk

Scale @ A3: 1:200

Purpose: For Information

Status: S2 Revision: P3

Drawn: SG Checked: SG

P3 4/3/26 TAH
P2 10/02/26 SG

Planning Issue
Updated following client feedback

Valldemosa Proposed Site/Block Plan

Client: Donald Willey

Drawing No: H2525-HEM-00-ZZ-DR-A-00102

This drawing is the copyright of HEM Architects & should not be reproduced in whole or in part without their written permission.
H2525-HEM-00-ZZ-M3-A-00101.vwx