



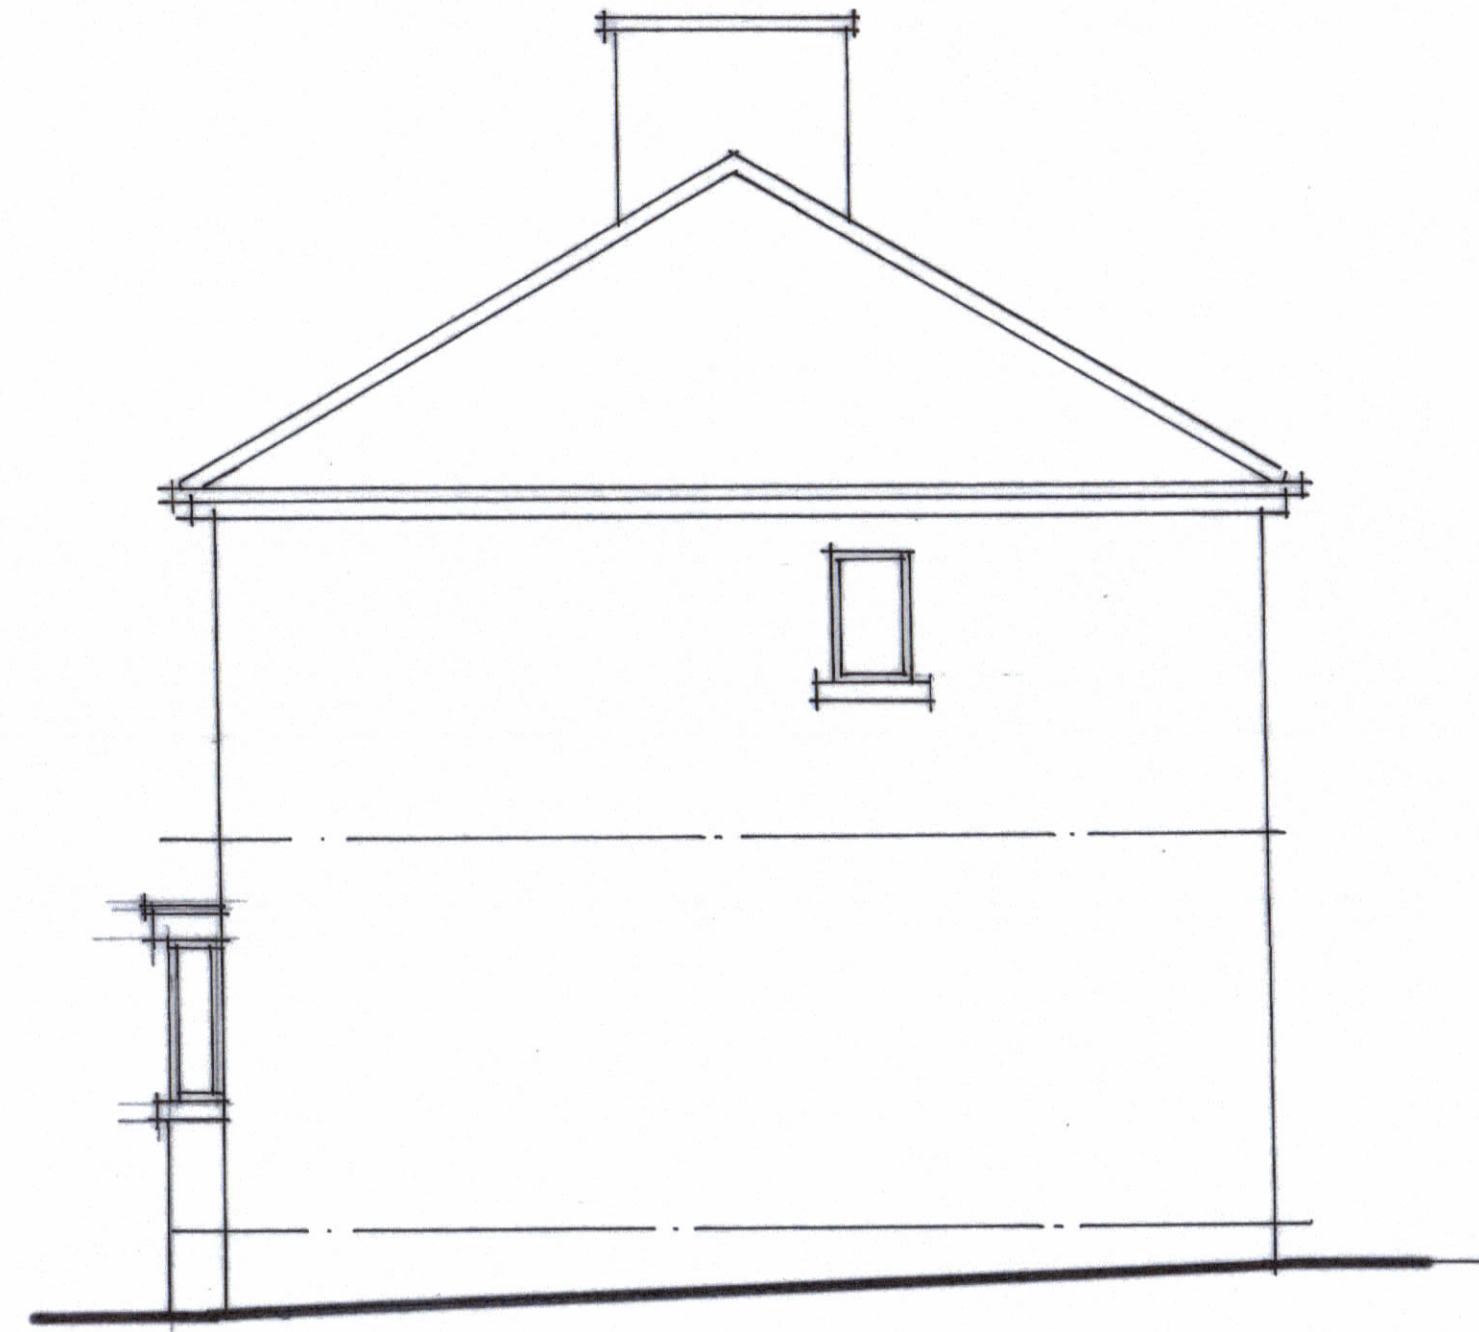


north

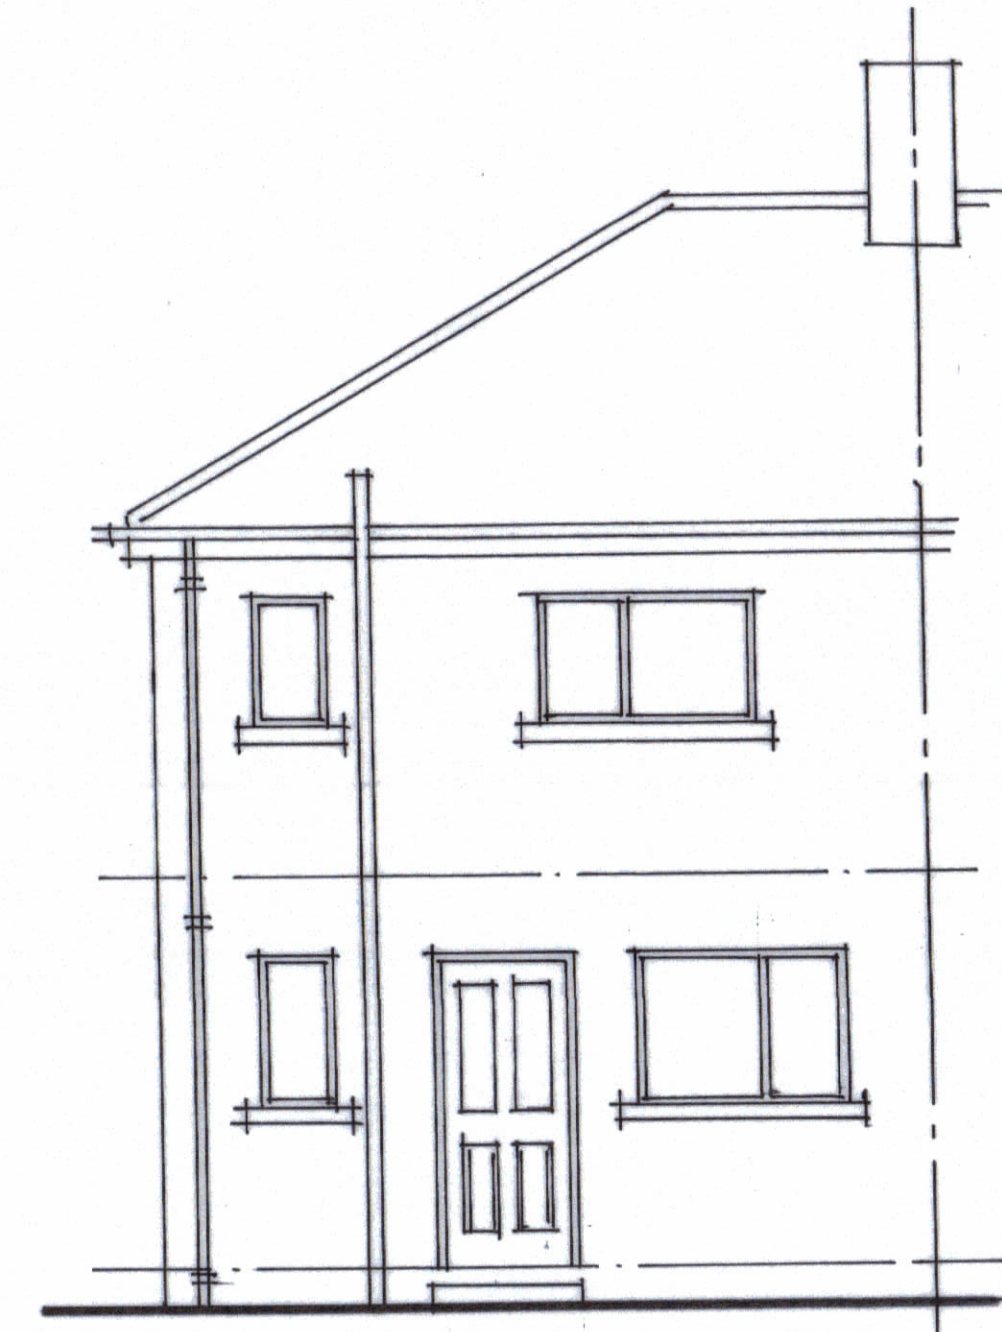


west




south

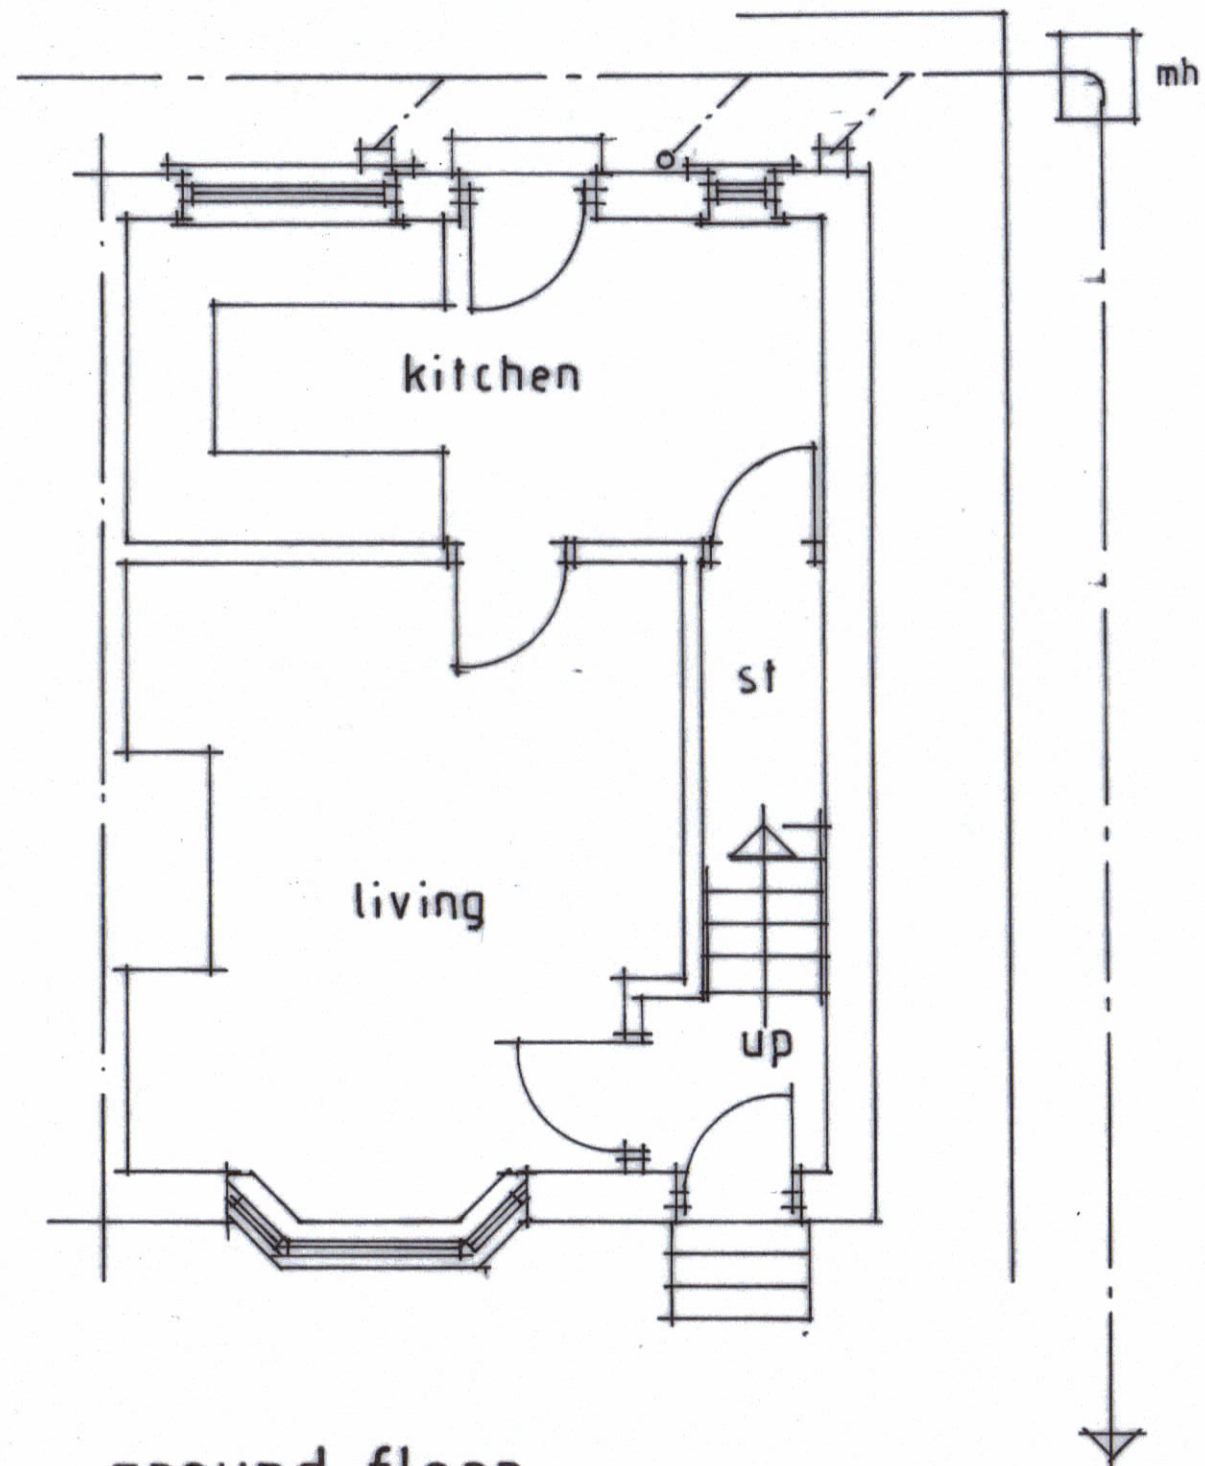

ground floor

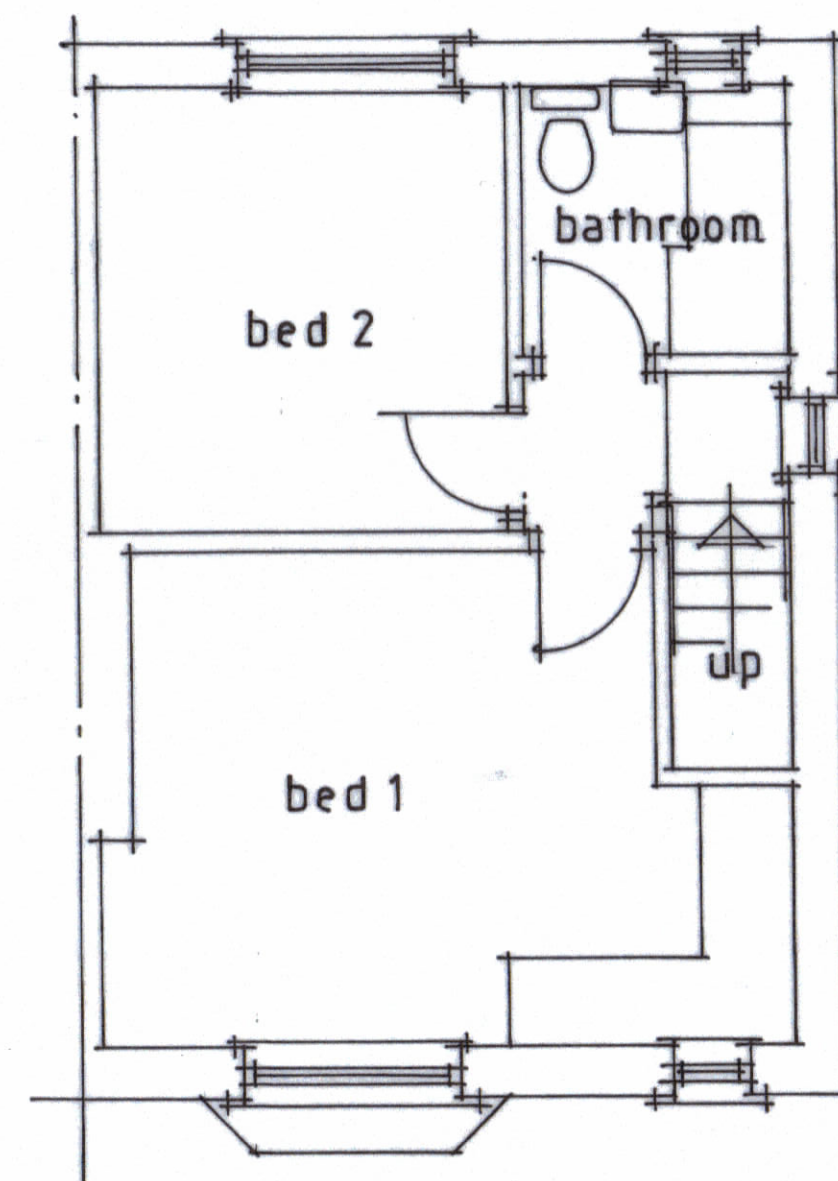

first floor

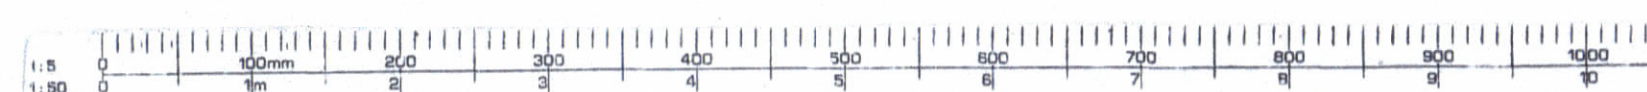

| Revision                                                                            |             | Date                                                                         |
|-------------------------------------------------------------------------------------|-------------|------------------------------------------------------------------------------|
| All dimensions to be verified on site and the practice informed of any discrepancy. |             |                                                                              |
| <b>Calder</b><br><b>Architectural</b><br><b>Services Ltd</b>                        |             | 13 Henry Street<br>Brighouse<br>West Yorkshire<br>HD6 2BL<br>T: 01484 713475 |
| Mr Dawson & Miss Tong                                                               |             |                                                                              |
| Drawn                                                                               | Date        | Scale                                                                        |
|                                                                                     | 1-2026      | 1:50                                                                         |
| Proposed two storey side extension at 1 Well Grove Huddersfield HD2 1ES             |             |                                                                              |
| Drawing<br>Plans as existing                                                        |             |                                                                              |
| Job No.                                                                             | Drawing No. | Rev.                                                                         |
|                                                                                     | 1           |                                                                              |