



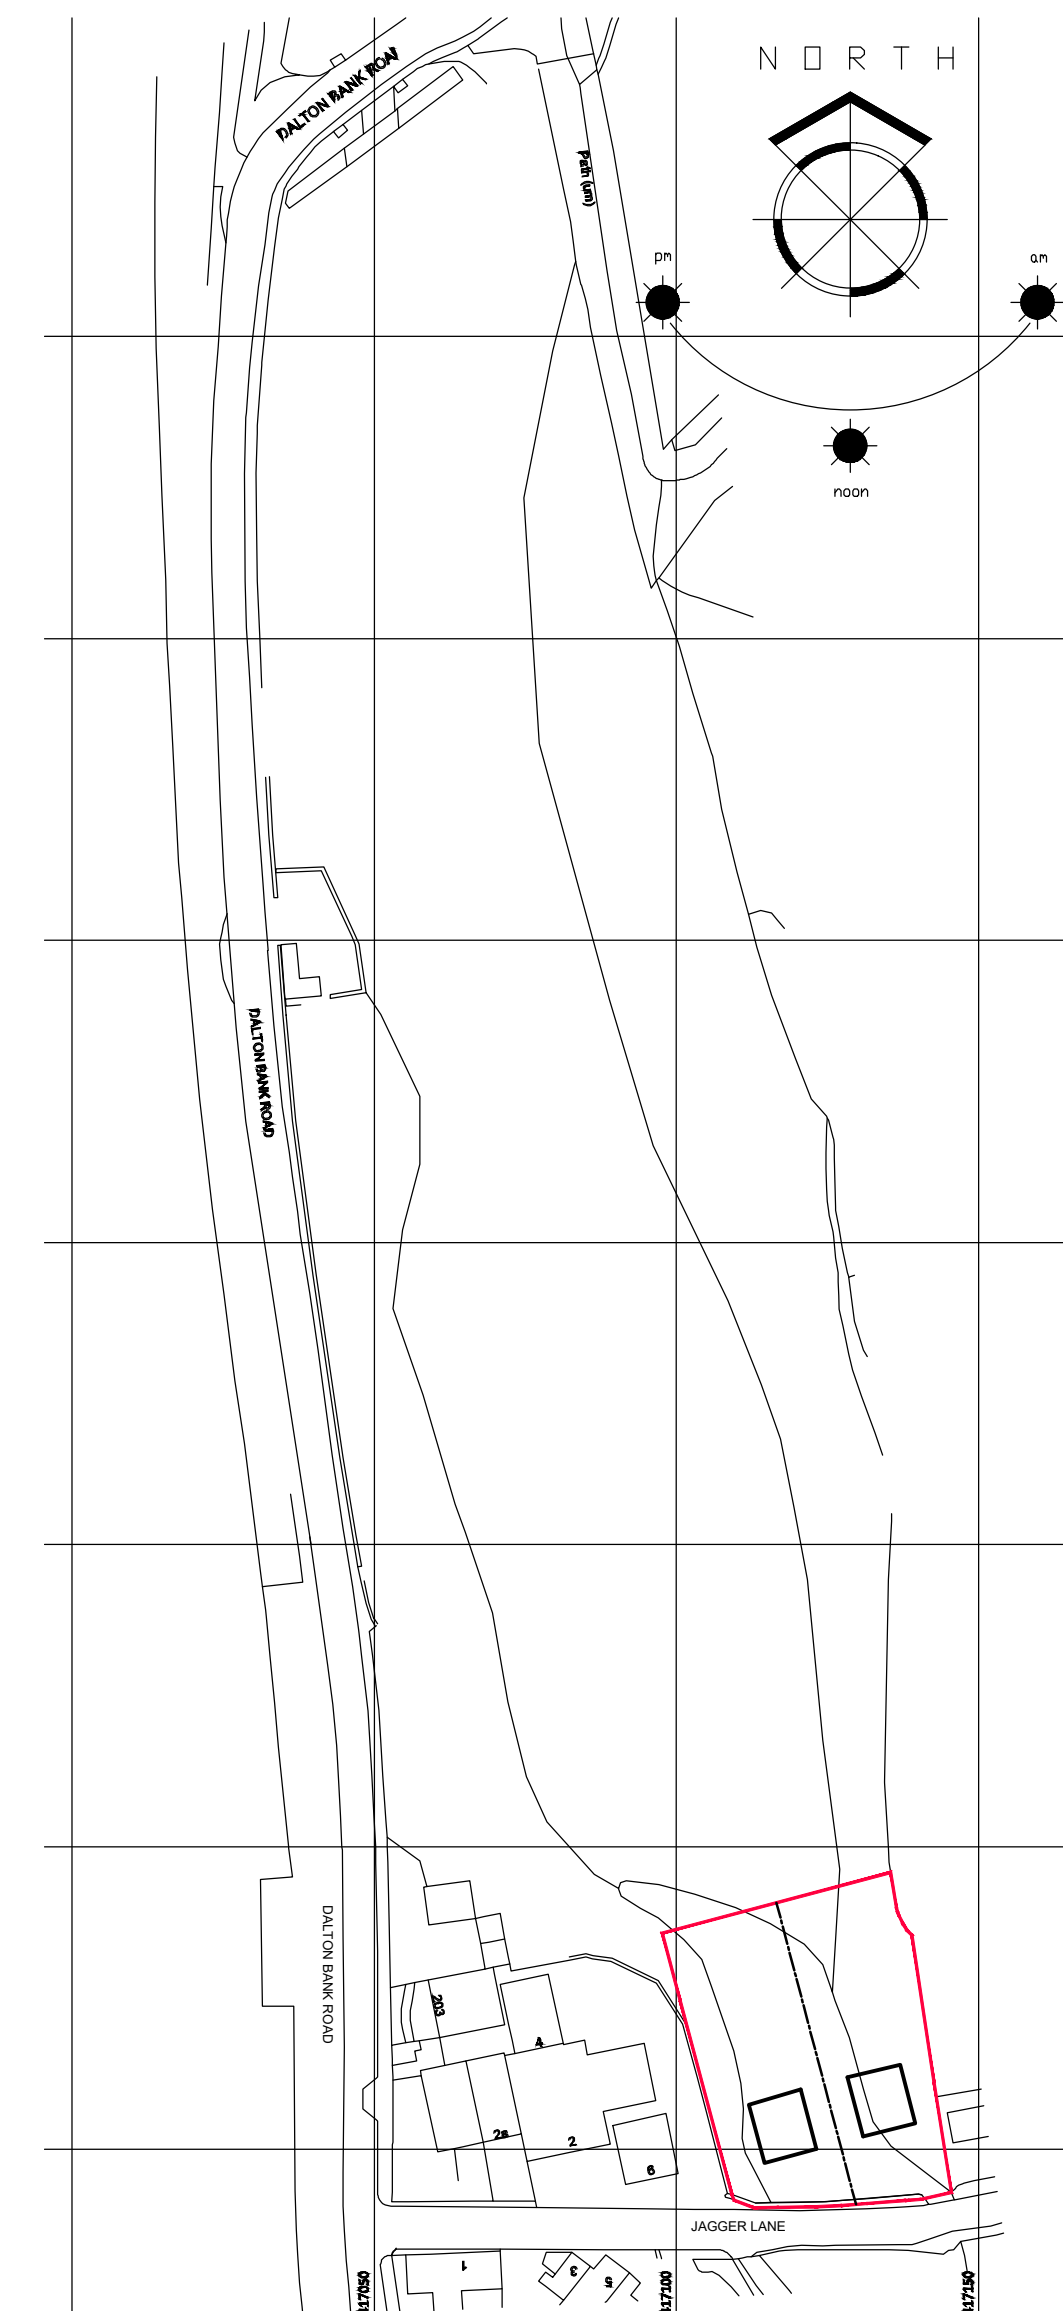

1. THIS DRAWING AND THE COPYRIGHTS AND PATENTS THEREIN ARE THE PROPERTY OF MY ARCHITECTURAL LTD REGISTERED IN ENGLAND AND WALES NA. PENDING AND MAY BE USED OR REPRODUCED ONLY UNDER CONTRACT.
2. CONTRACTORS AND SUB-CONTRACTORS MUST CHECK AND AGREE ALL DIMENSIONS BEFORE PREPARING SHOP DRAWINGS OR COMMENCING WORK ON SITE
3. CONTRACTORS ARE RESPONSIBLE FOR INFORMING THE DESIGNER OF ANY DISCREPANCY DISCOVERED ON THIS DRAWING OR BETWEEN THIS DRAWING AND ANY OTHER RELATED DOCUMENT ISSUED UNDER THE STANDARD FORM OF CONTRACT IN RESPECT OF THE WORK.
4. WRITTEN DIMENSIONS ONLY ARE TO BE USED ON THIS DRAWING. IF IN ANY DOUBT ASK FOR CLARIFICATION.

[illegible]

Notes.

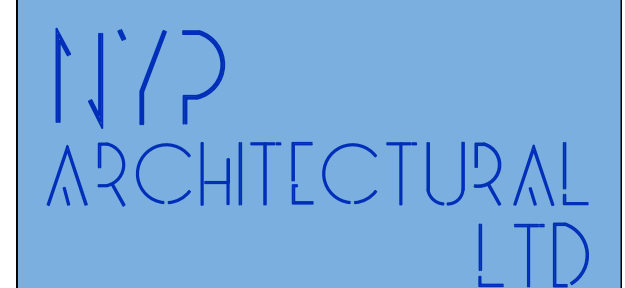

BBIC, INNOVATION WAY, BARNSELY, S75 1JL.
Tel: 01226 200989. E: scott@nypas.co.uk

Project.

**LAND AT
JAGGER LANE,
DALTON
HUDDERSFIELD**

Drawing Title.

SITE & LOCATION PLAN

Client. **J.R. PLANNING
CONSULTANTS**

Date. _____
MARCH 2026

Scale. _____
AS INDICATED

Ref.	Dwg. No.	Rev.
2026/43	01	.