


Proposed side elevation  
1:50

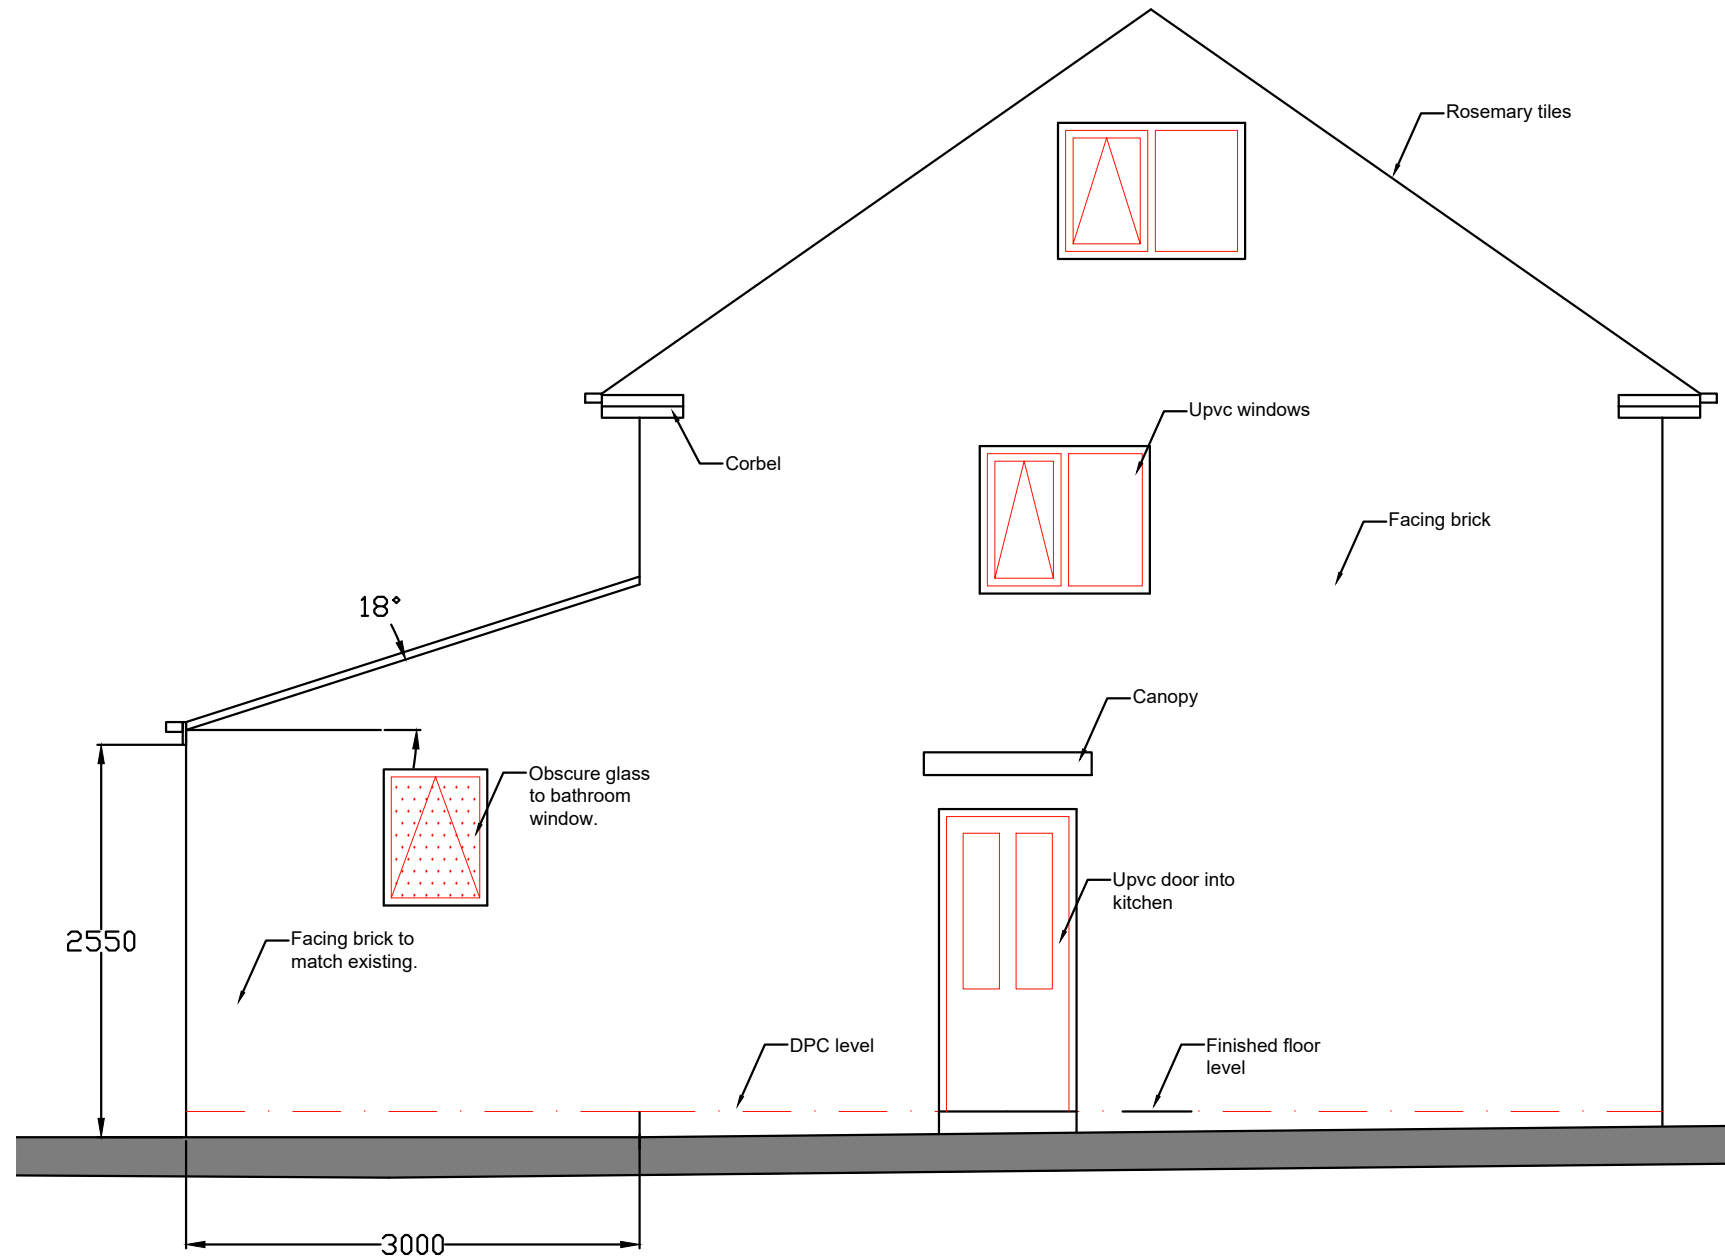

Proposed side elevation  
1:50

0 500 1000 1500 2000 2500mm  
SCALE 1:50

Revisions	A. A-----	00-00-00
This drawing is for planning permission only and is not a construction drawing.		
Drawing Title	PROPOSED-SIDE-ELEVATIONS	
Job No. - Dwg No.	GC/2026/06	-
Client:	Miss Gillian Chilstone 7 Bank Grove Dewsbury WF12 8HQ	
Scale:	1:50	

