




SOUTH WEST ELEVATION

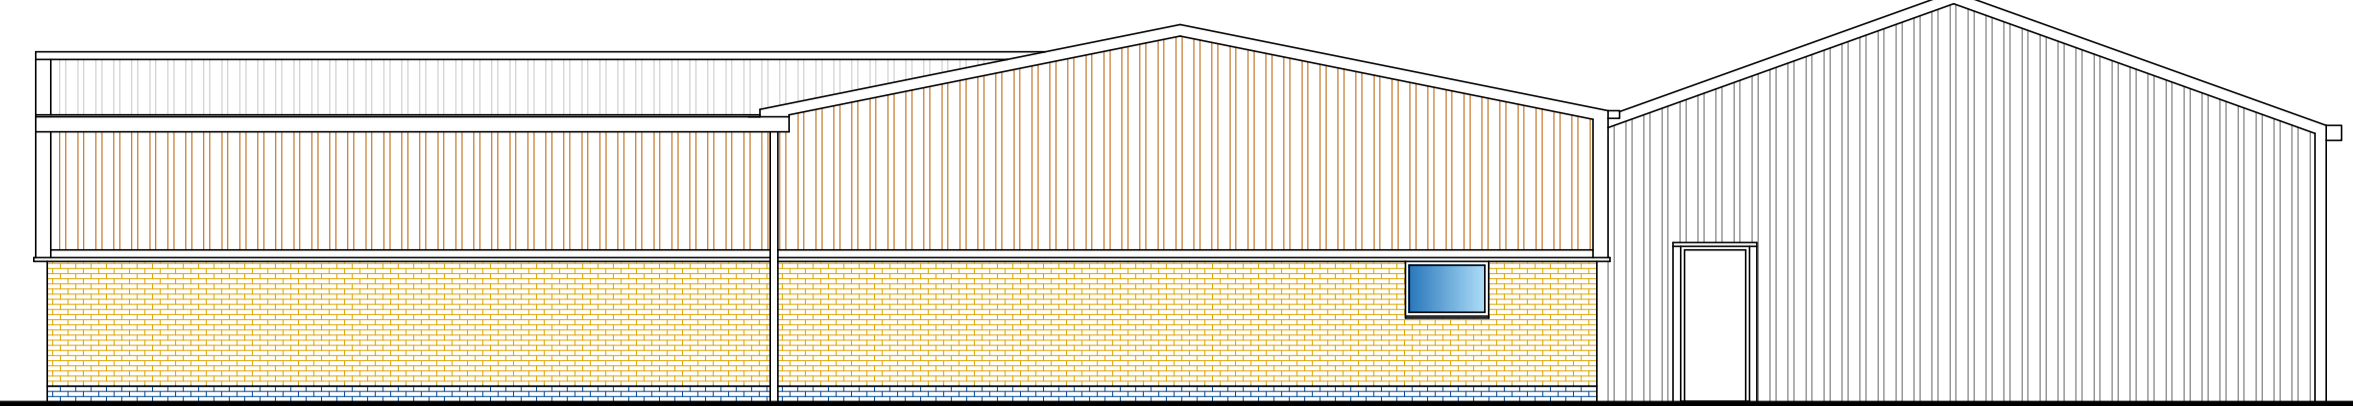

SOUTH EAST ELEVATION

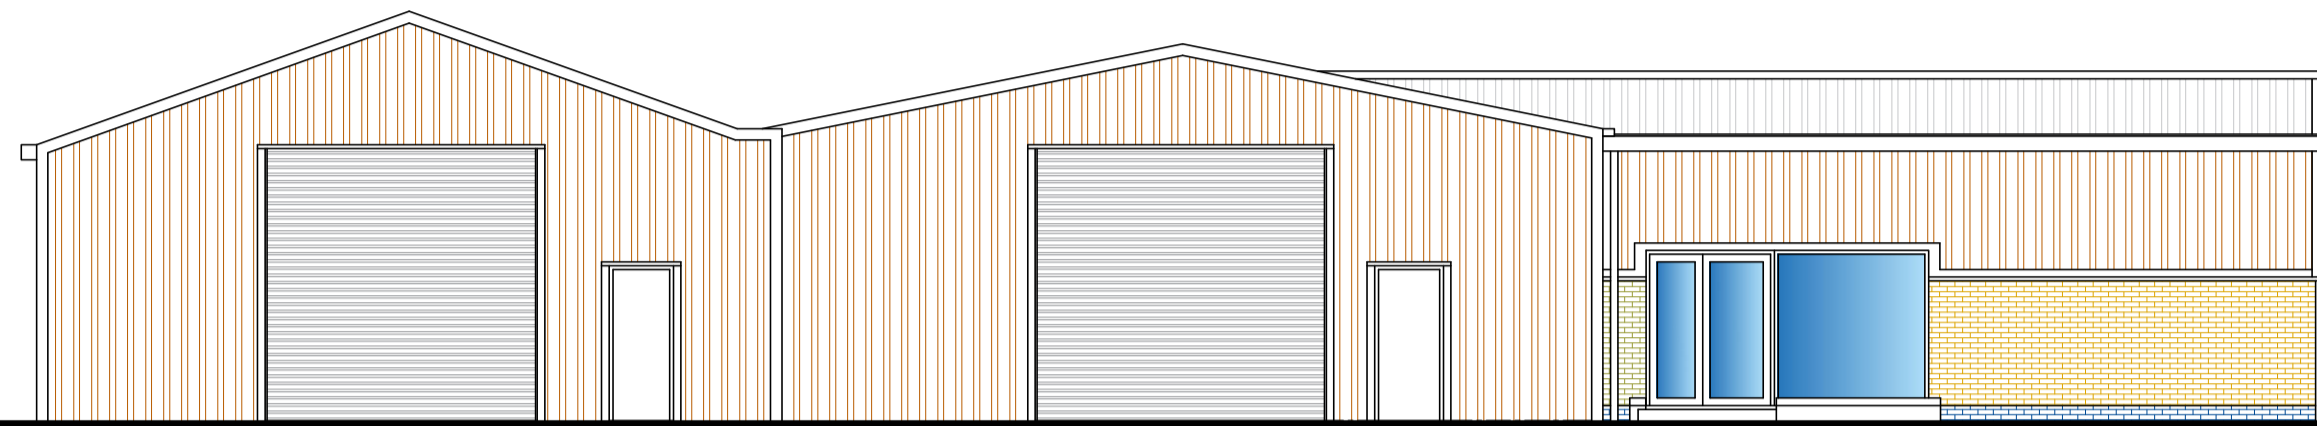

NORTH WEST ELEVATION


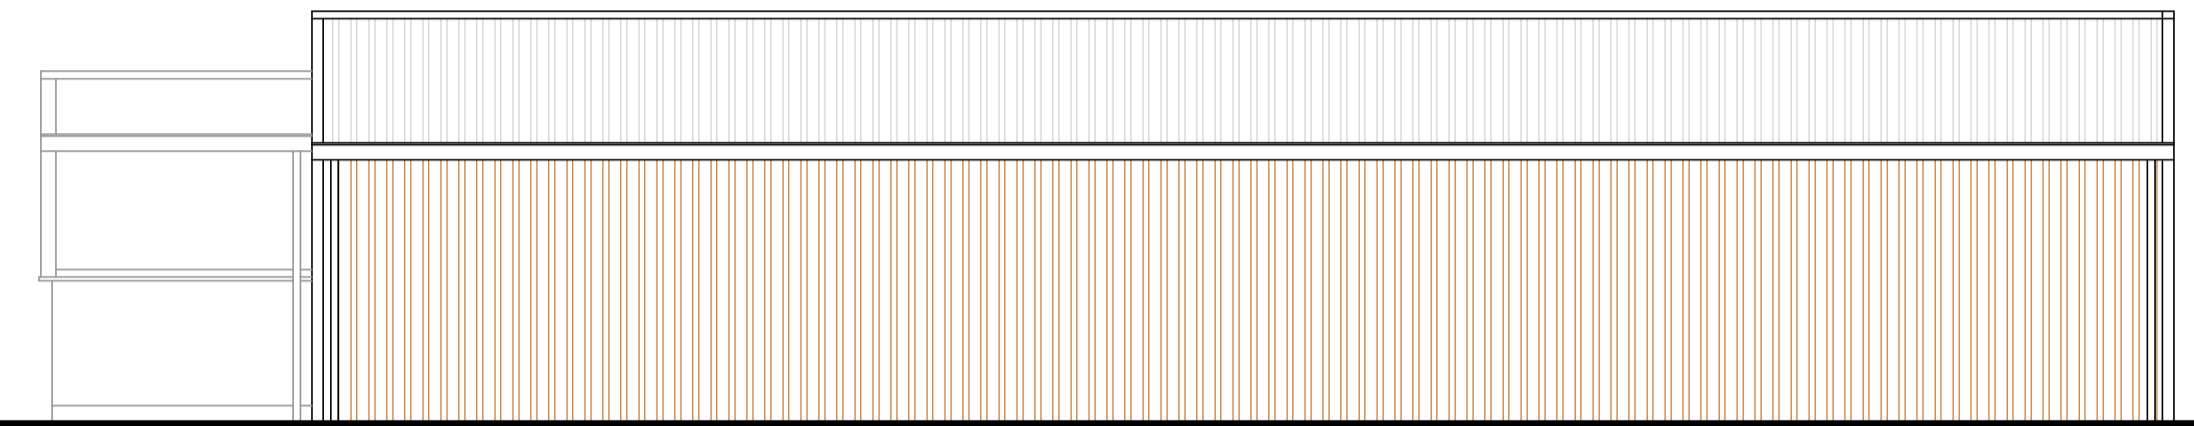


NORTH EAST ELEVATION

MATERIALS
 Walls - Brick plinth and profile steel metal cladding various colours.
 Roof - Profiles metal cladding with rooflights various colours and corrugated sheets.
 Windows - Powder coated aluminium double glazed.
 Doors - Powder coated aluminium doors double glazed, painted timber and roller shutters.



LOCATION PLAN 1:1250

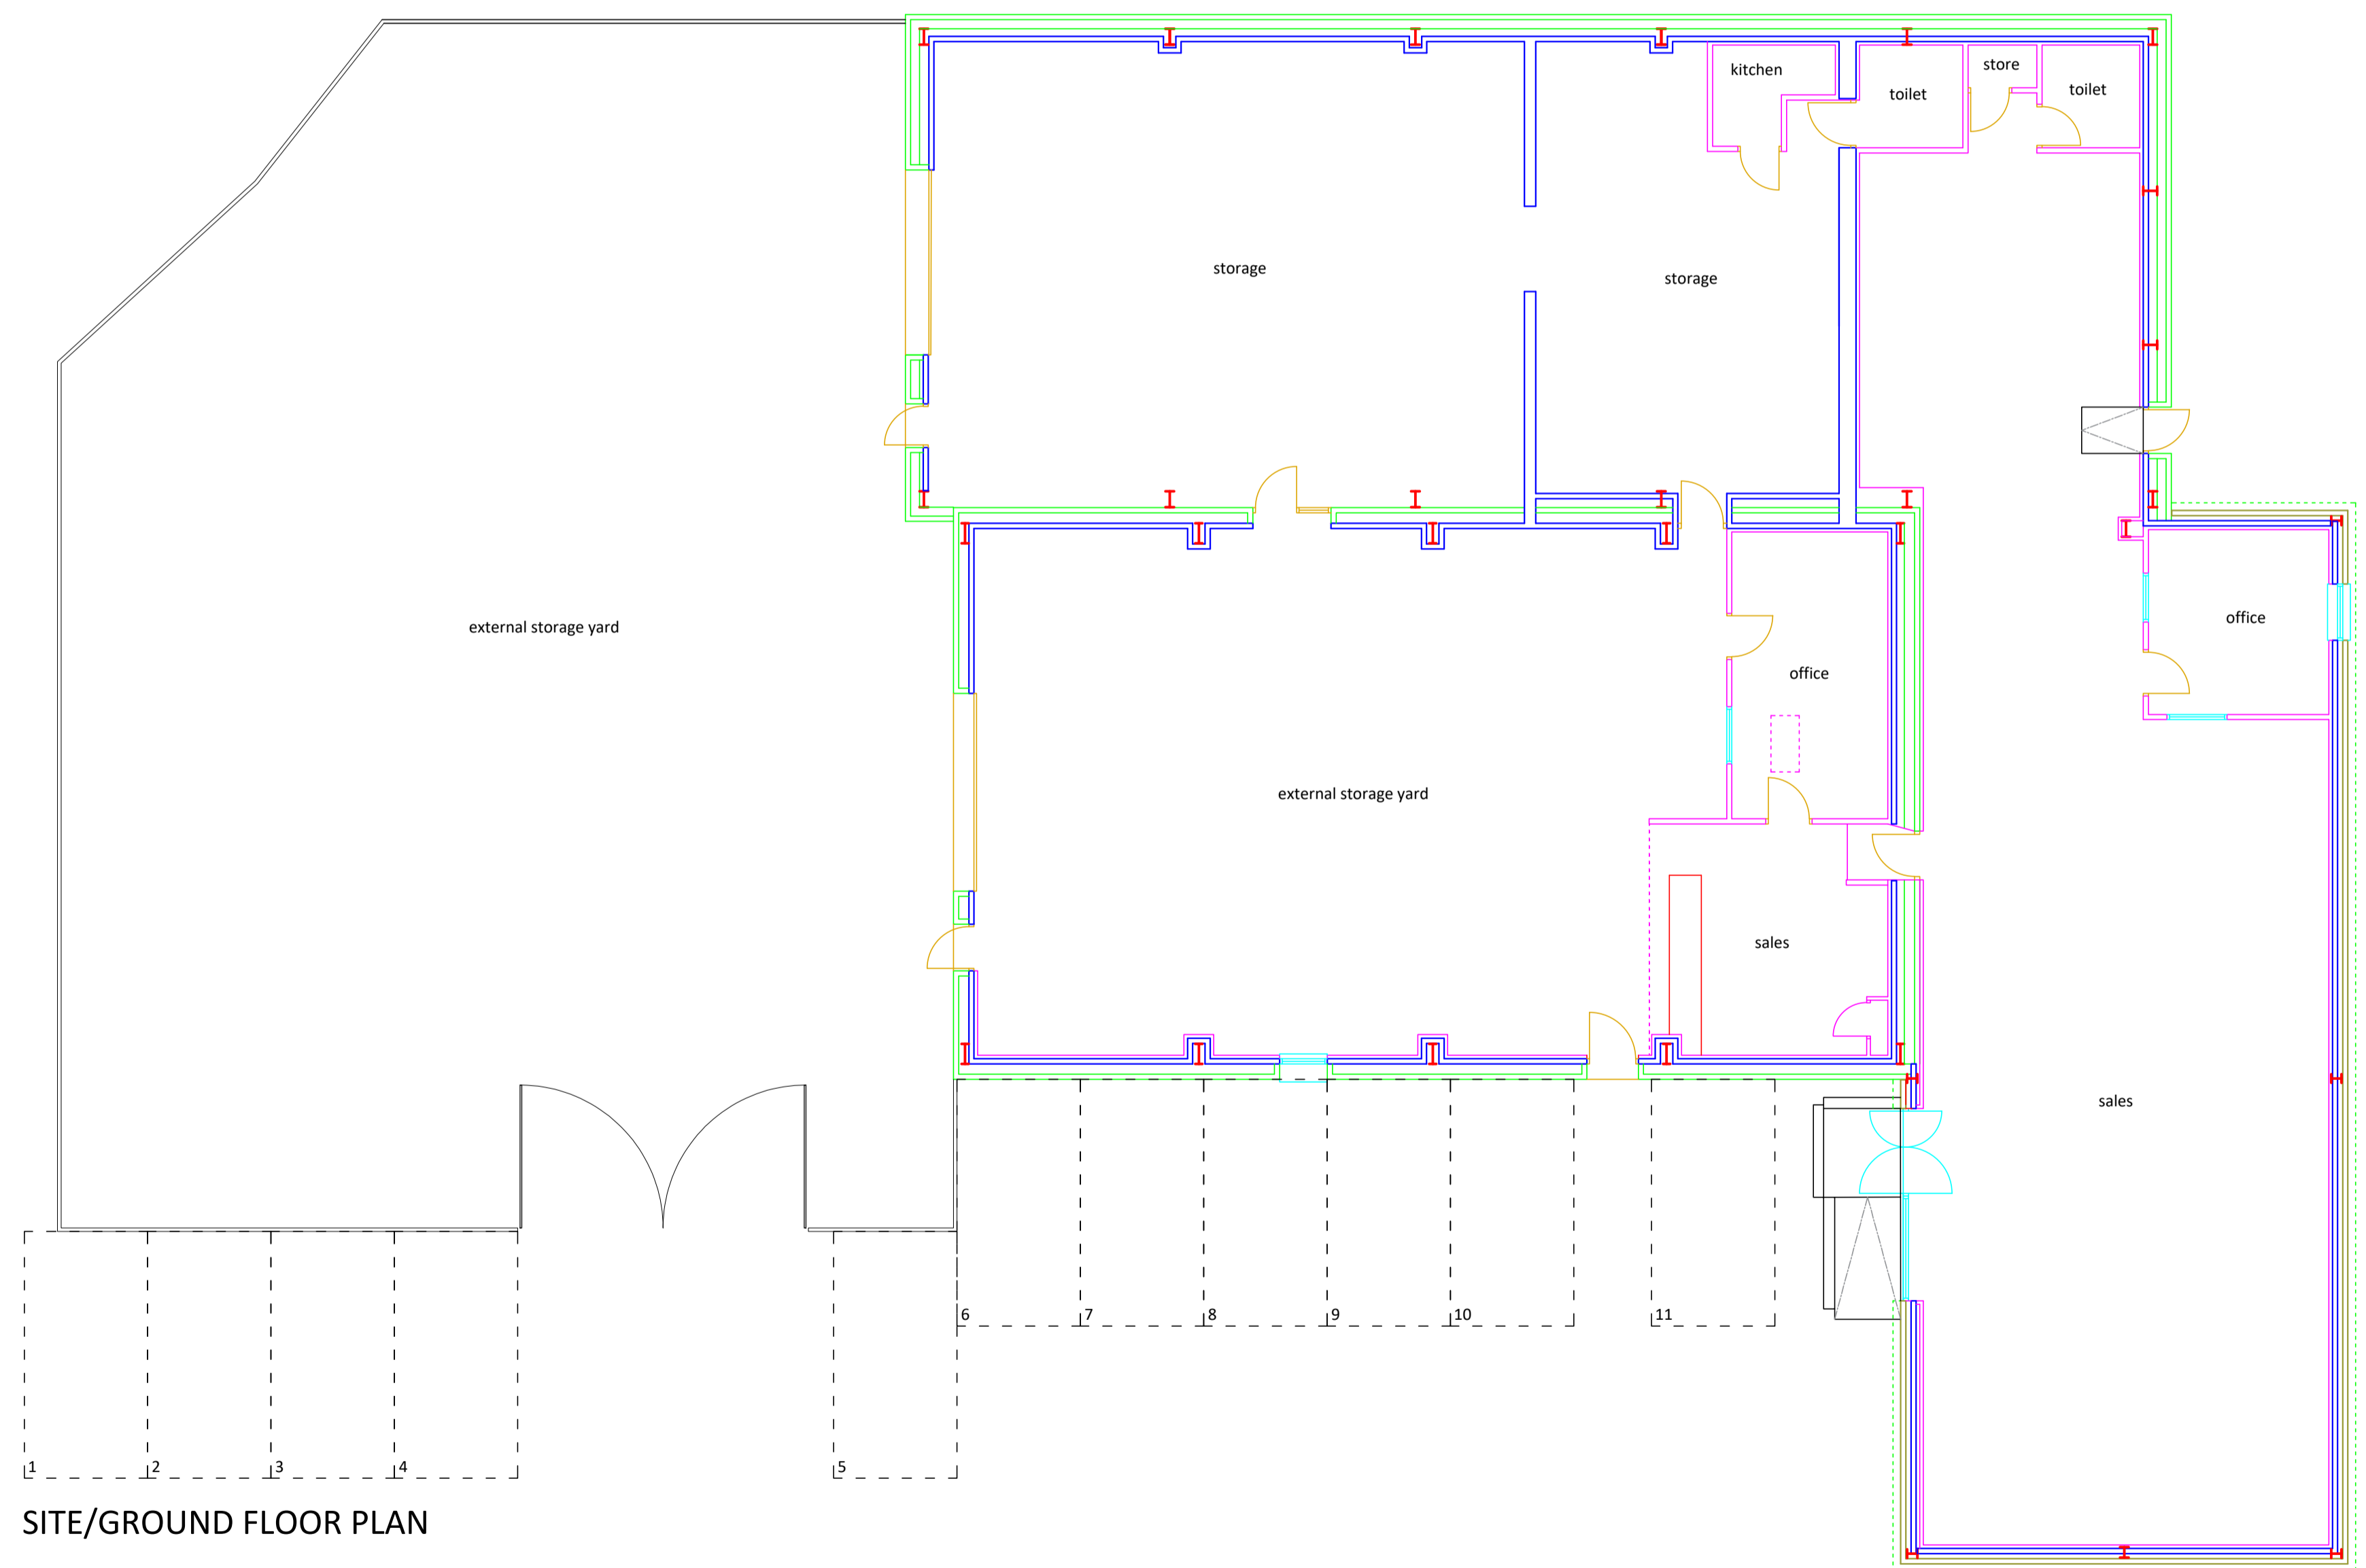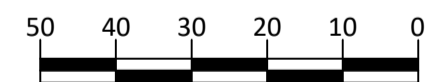

SITE/GROUND FLOOR PLAN

