


Only figured dimensions should be used.

Scaled dimensions should be checked with the Architect.

This drawing together with the design, is the property and copyright of the Architect and must not be reproduced without written permission

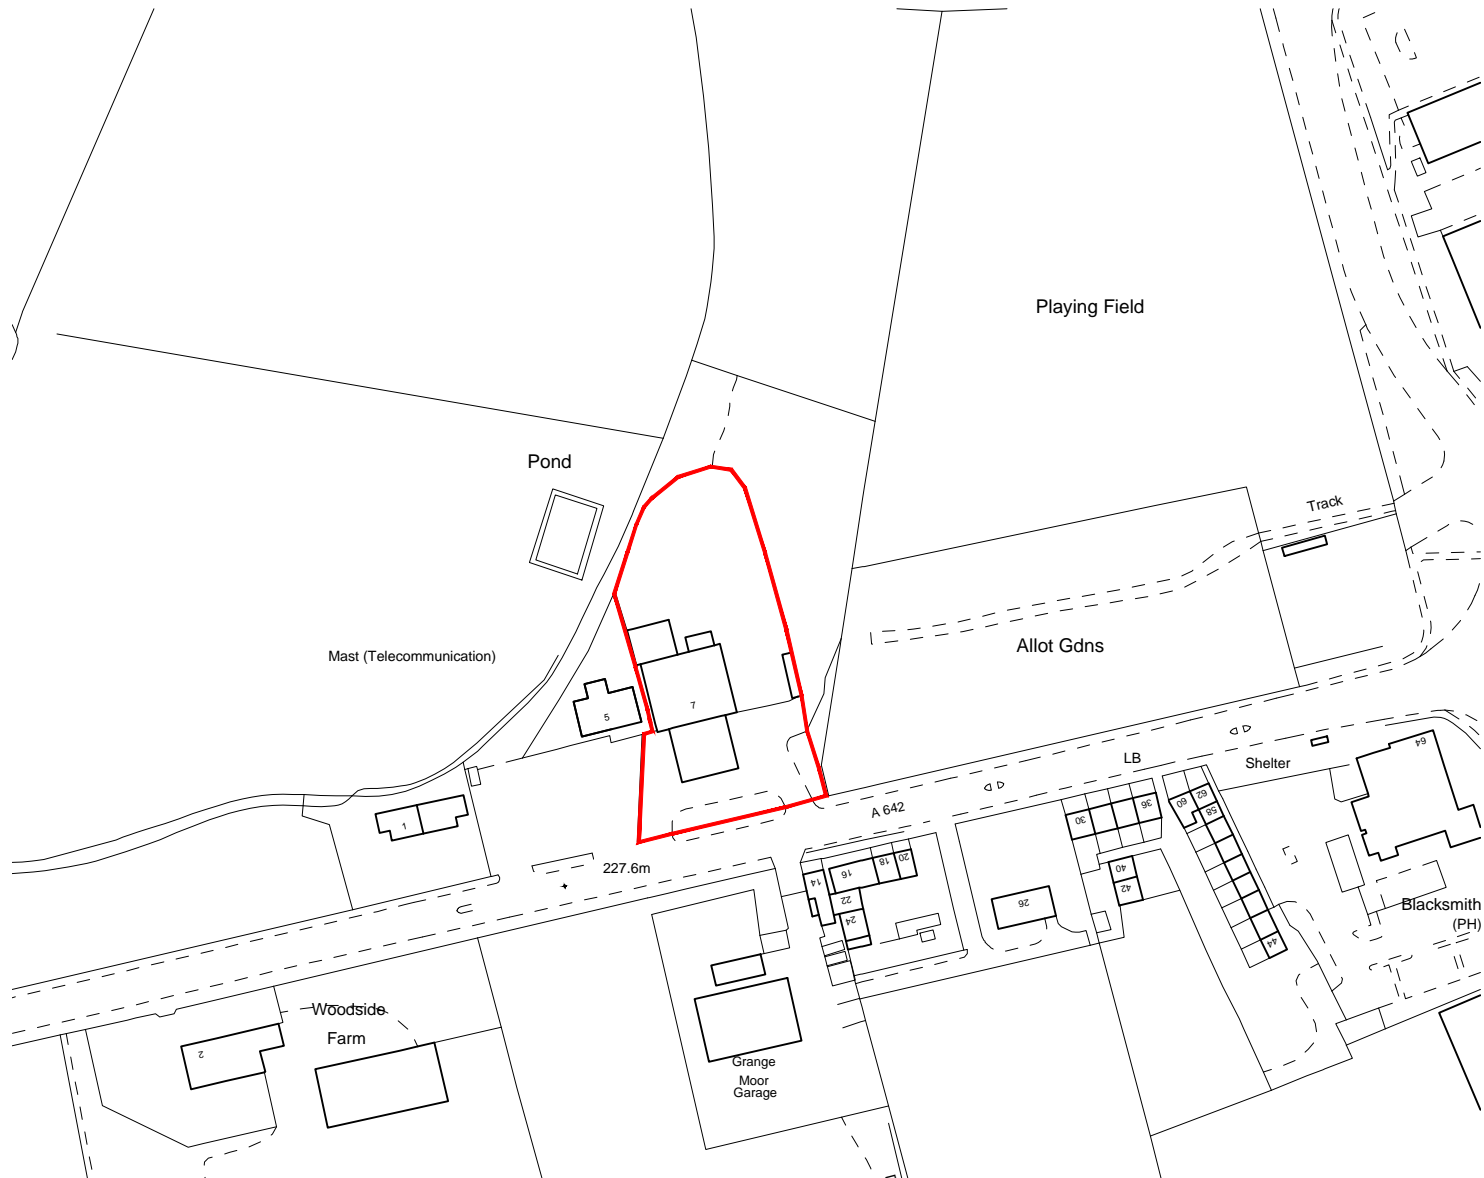

DO NOT SCALE OFF THIS DRAWING

rev	description	drwn	auth	date
-----	-------------	------	------	------

Client
Atlas Retailers

Project
Petrol Filling Station & Shop at
Rockwood Garage, 7 Wakefield Road

Description
Location Plan

Project No 2797	Drawing No LOC	Rev	Scale 1:1250@ A4	Date Drawn 23.02.26	Drawn By AO	Authorised By JC	Purpose of Issue Planning <input checked="" type="radio"/> Building Regs <input type="radio"/> Tender <input type="radio"/> Construction <input type="radio"/> Comment <input type="radio"/> info <input type="radio"/>
--------------------	-------------------	-----	---------------------	------------------------	----------------	---------------------	--

ACUMEN
DESIGNERS & ARCHITECTS

acumenarchitects.co.uk 01484 546 000
Headrow House, Old Leeds Road, Huddersfield, HD1 1SG