

Drawings illustrates design intent only and are to be read in conjunction with all other specialist/relevant contractor/engineers drawings & calculations etc.

Any and all discrepancies with this drawing are to be reported to the Designers and or Project Manager before the work is initiated.


Drawings based on Ordnance Survey and or existing record drawings are subject to Site Survey, Structural Survey, Site Investigations, planning and Statutory Requirements and Approvals.

Main Contractor must verify all dimensions on site before commencing any work or stop drawings. Only figured dimensions to be taken from this drawing. Do not scale off this drawing.



PROPOSED FIRST FLOOR

THEATRE LAYOUT

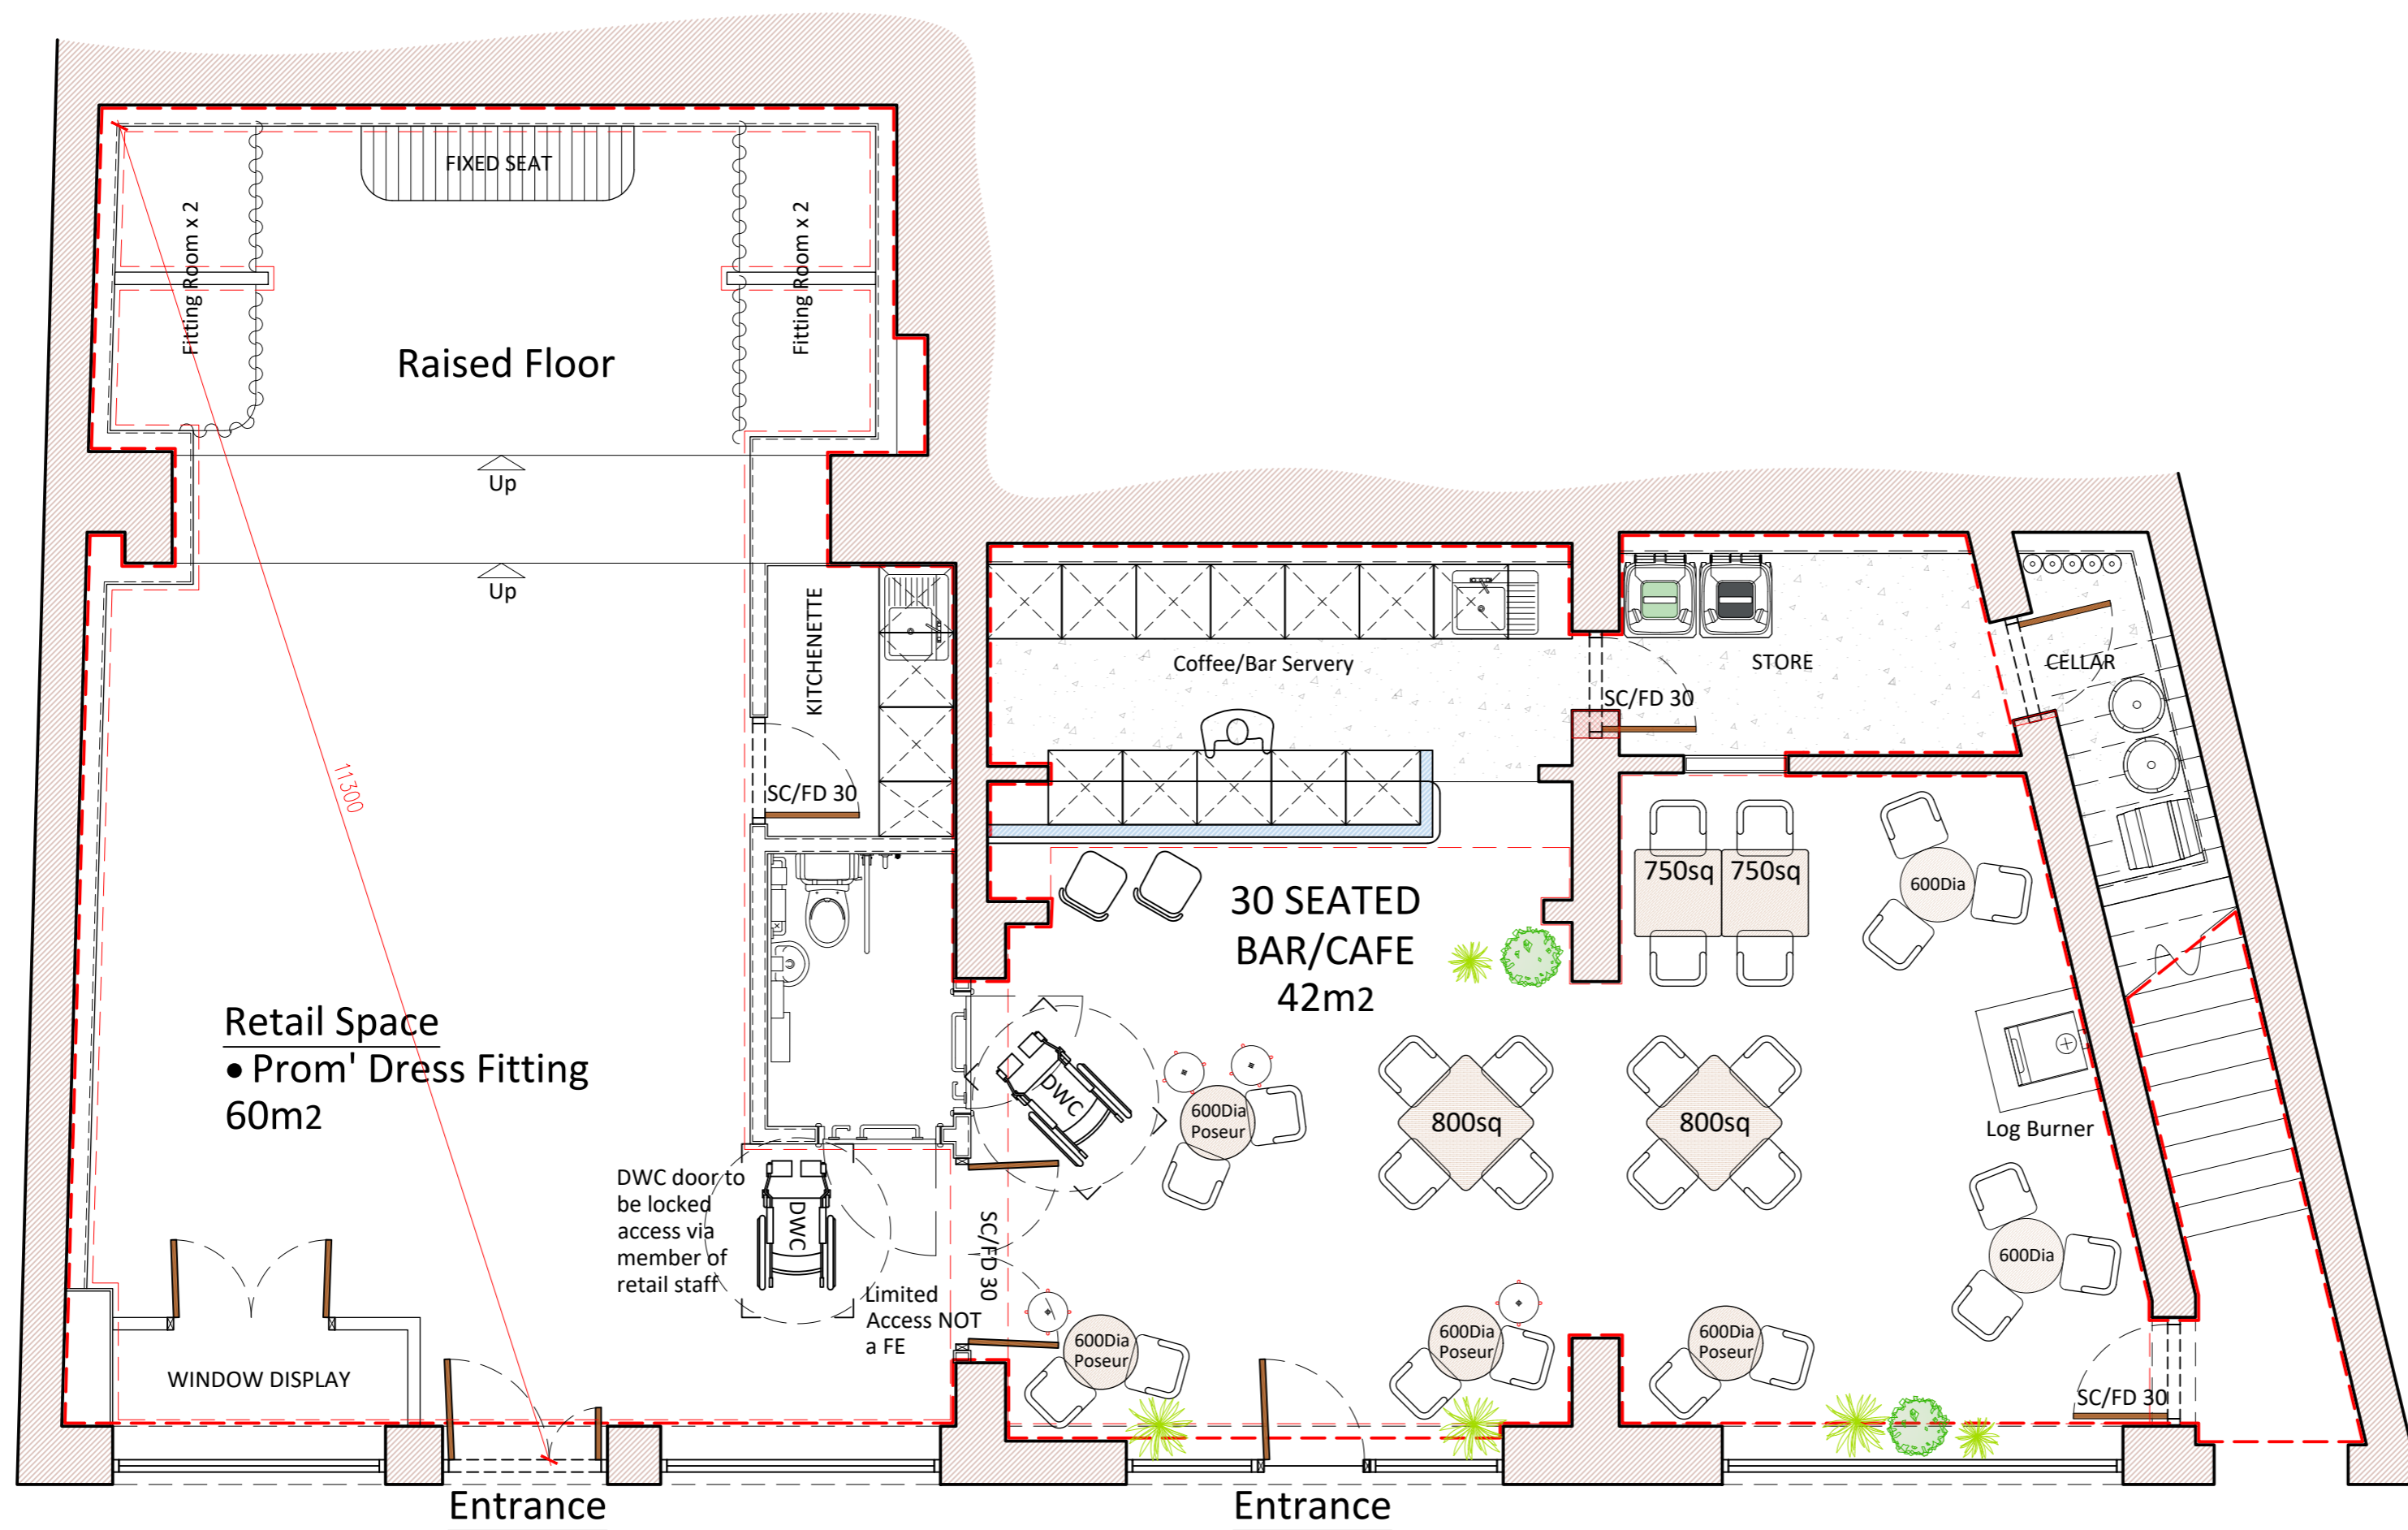

PROPOSED GROUND FLOOR

/	/	/
B	Kitchen & Store handed. Cafe layout. Bar Layout. Retail element added to multi-space.	29-01
A	Changing Room & Kitchen added. Ground DWC layout. WC numbers reduced to suite one venue operation	27-01

NOTE:
This survey was carried out while the building was in a derelict condition, and some areas were not accessible at the time of inspection. These drawings are provided for reference only. Do not scale or take dimensions from this drawing.
All dimensions and conditions must be verified on site prior to commencing any works.

PLANNING SUBMISSION

PROJECT TITLE			
MIRFIELD LITTLE THEATRE			
DRAWING TITLE			
General Arrangement GROUND & FIRST FLOOR			
SCALE	DRAWN	CHECKED	PROJECT REP
1:50 at A1	dn	Lou	0178
PAPER SIZE	DWG NUMBER	DATE	REVISION
A1	(20)002	March 26	B
CLIENT DETAILS			
MIRFIELD LITTLE THEATRE			