

Drawings illustrate design intent only and are to be read in conjunction with all other specialist/relevant contractor/engineers drawings & calculations etc.


Any and all discrepancies with this drawing are to be reported to the Designers and or Project Manager before the work is initiated.

Drawings based on Ordnance Survey and or existing record drawings are subject to Site Survey, Structural Survey, Site Investigations, planning and Statutory Requirements and Approvals.


Main Contractor must verify all dimensions on site before commencing any work or shop drawings. Only figured dimensions to be taken from this drawing. Do not scale off this drawing.



LOCATION PLAN at 1:1250

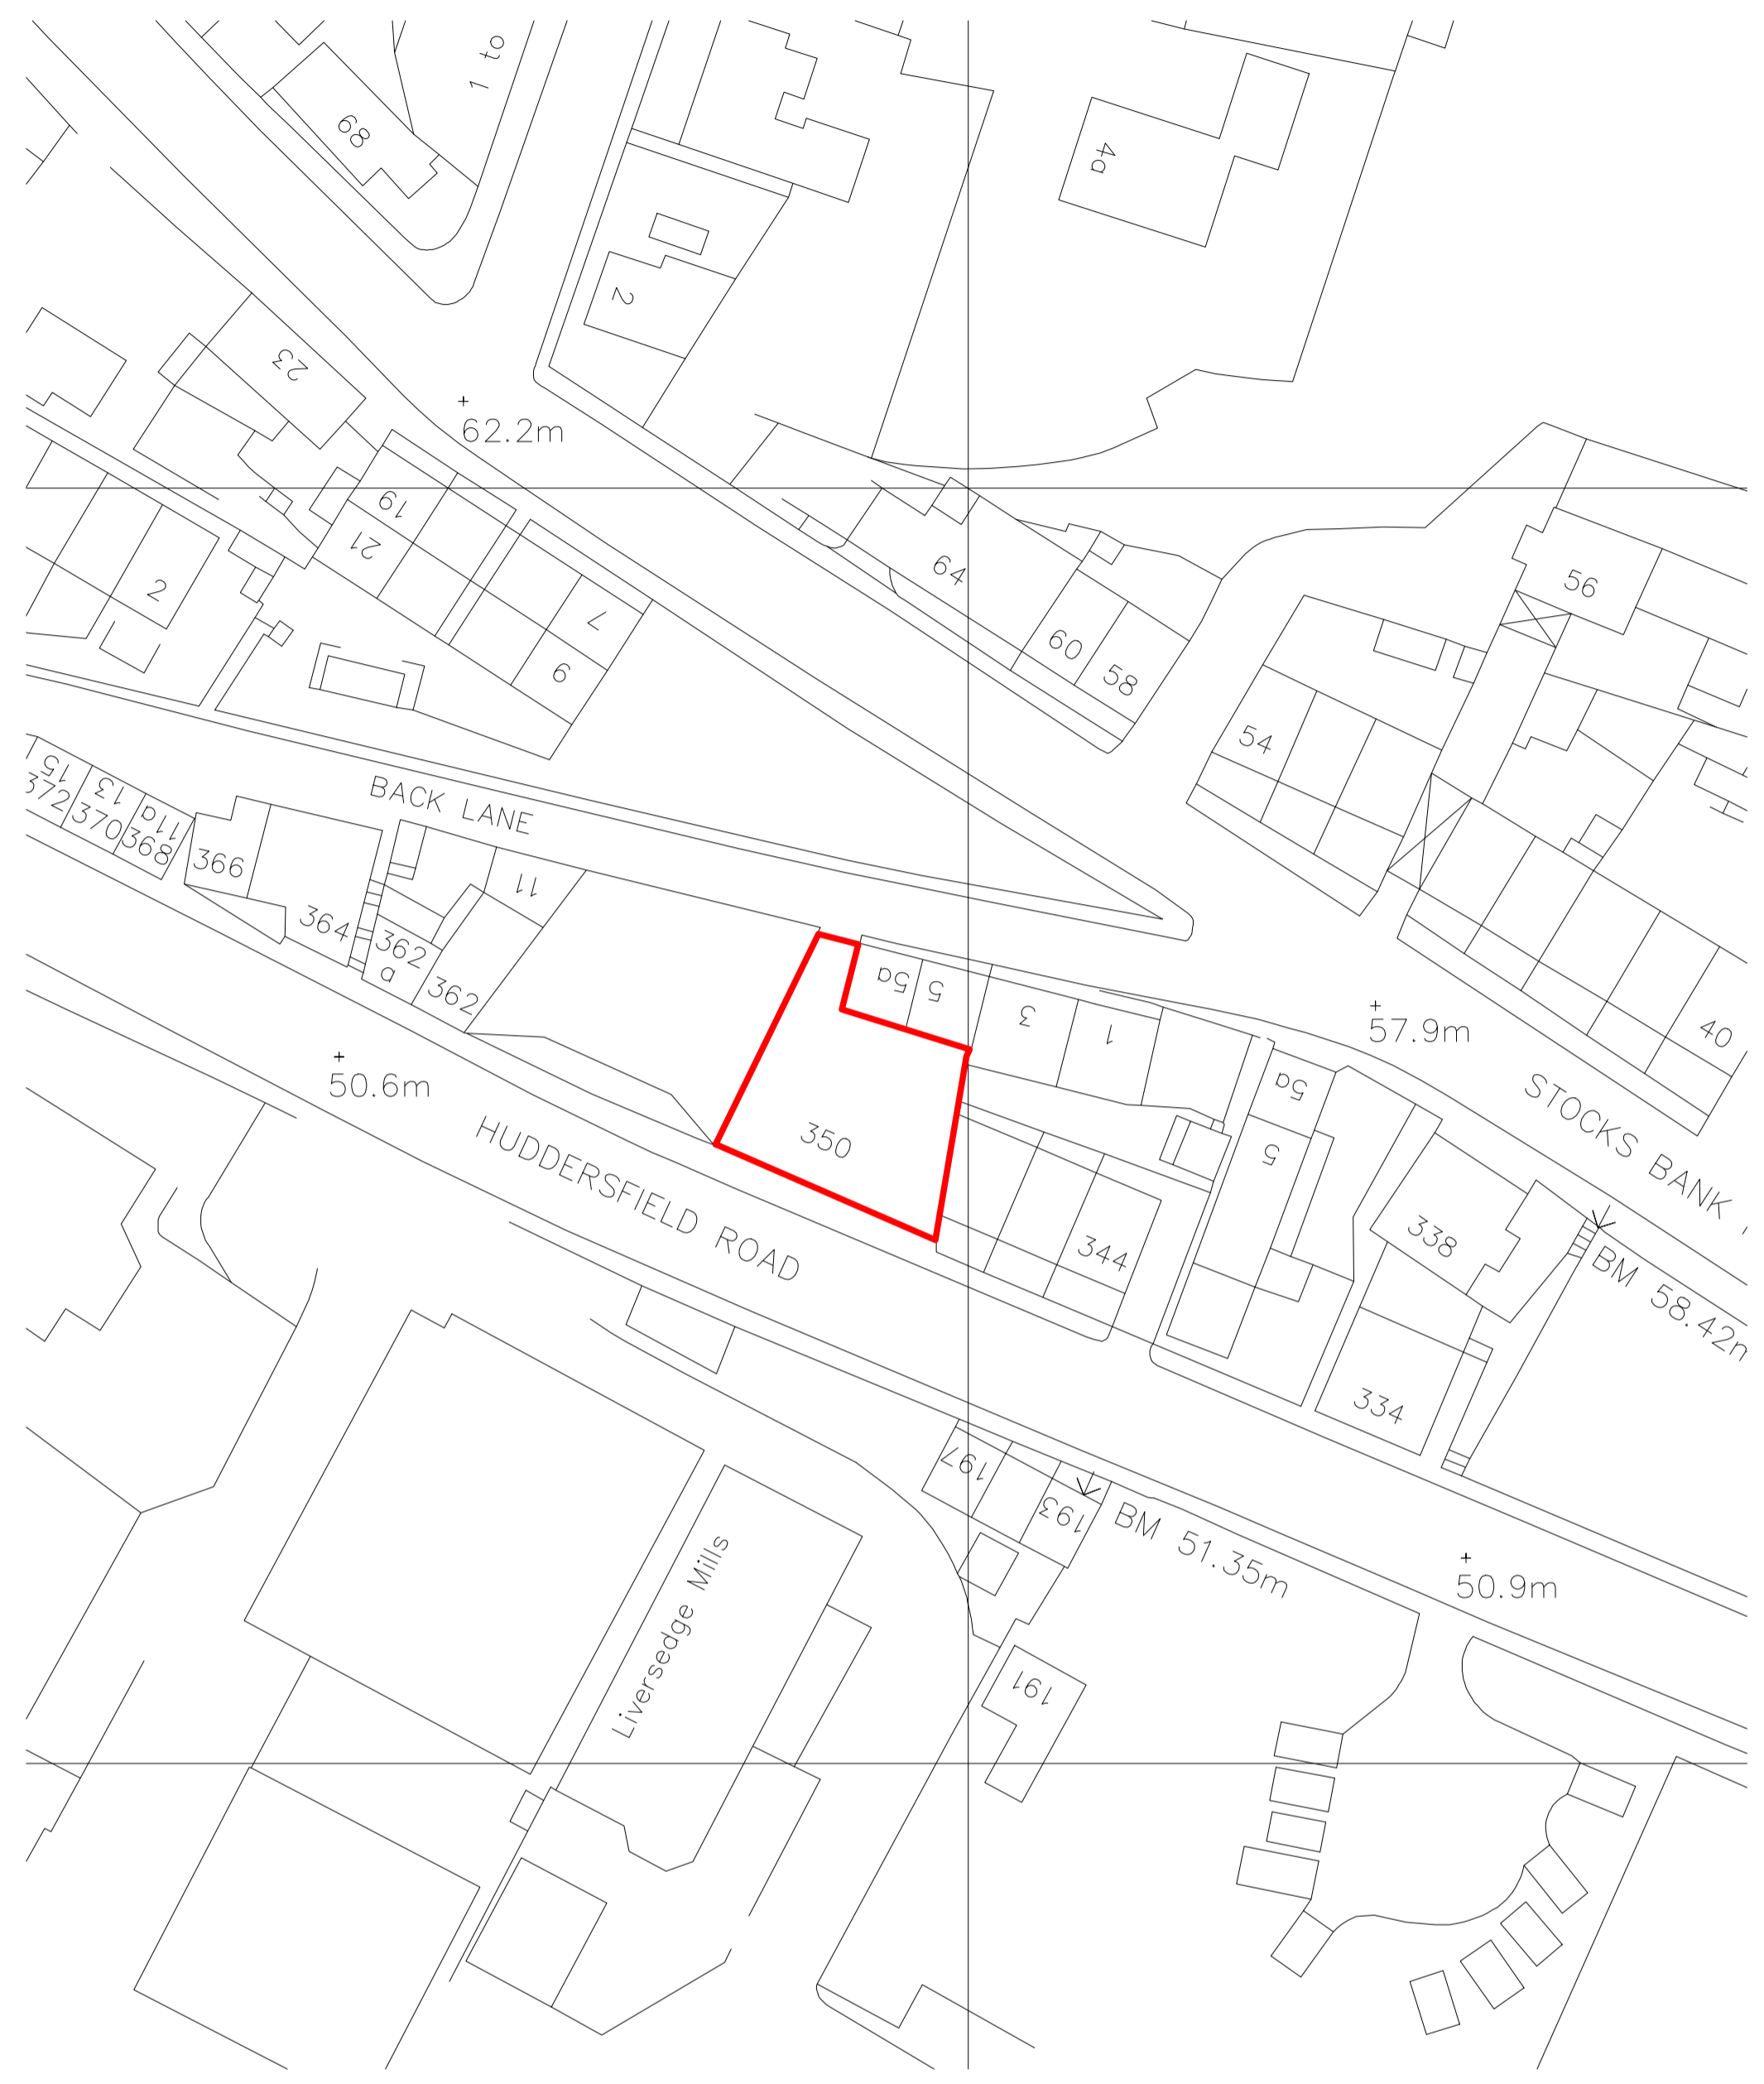

LOCATION PLAN at 1:500

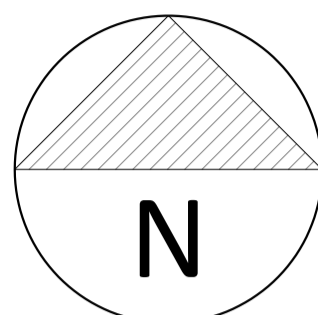

/	/	/
/	/	/
/	/	/

NOTE:
This survey was carried out while the building was in a derelict condition, and some areas were not accessible at the time of inspection. These drawings are provided for reference only. Do not scale or take dimensions from this drawing. All dimensions and conditions must be verified on site prior to commencing any works.

PLANNING SUBMISSION			
PROJECT TITLE MIRFIELD LITTLE THEATRE			
DRAWING TITLE Location Plan			
SCALE 1:1250/500	DRAWN dn	CHECKED Lou	PROJECT REF 0178
PAPER SIZE A1	DWG NUMBER (20)004	DATE March 26	REVISION B
CLIENT DETAILS MIRFIELD LITTLE THEATRE			