
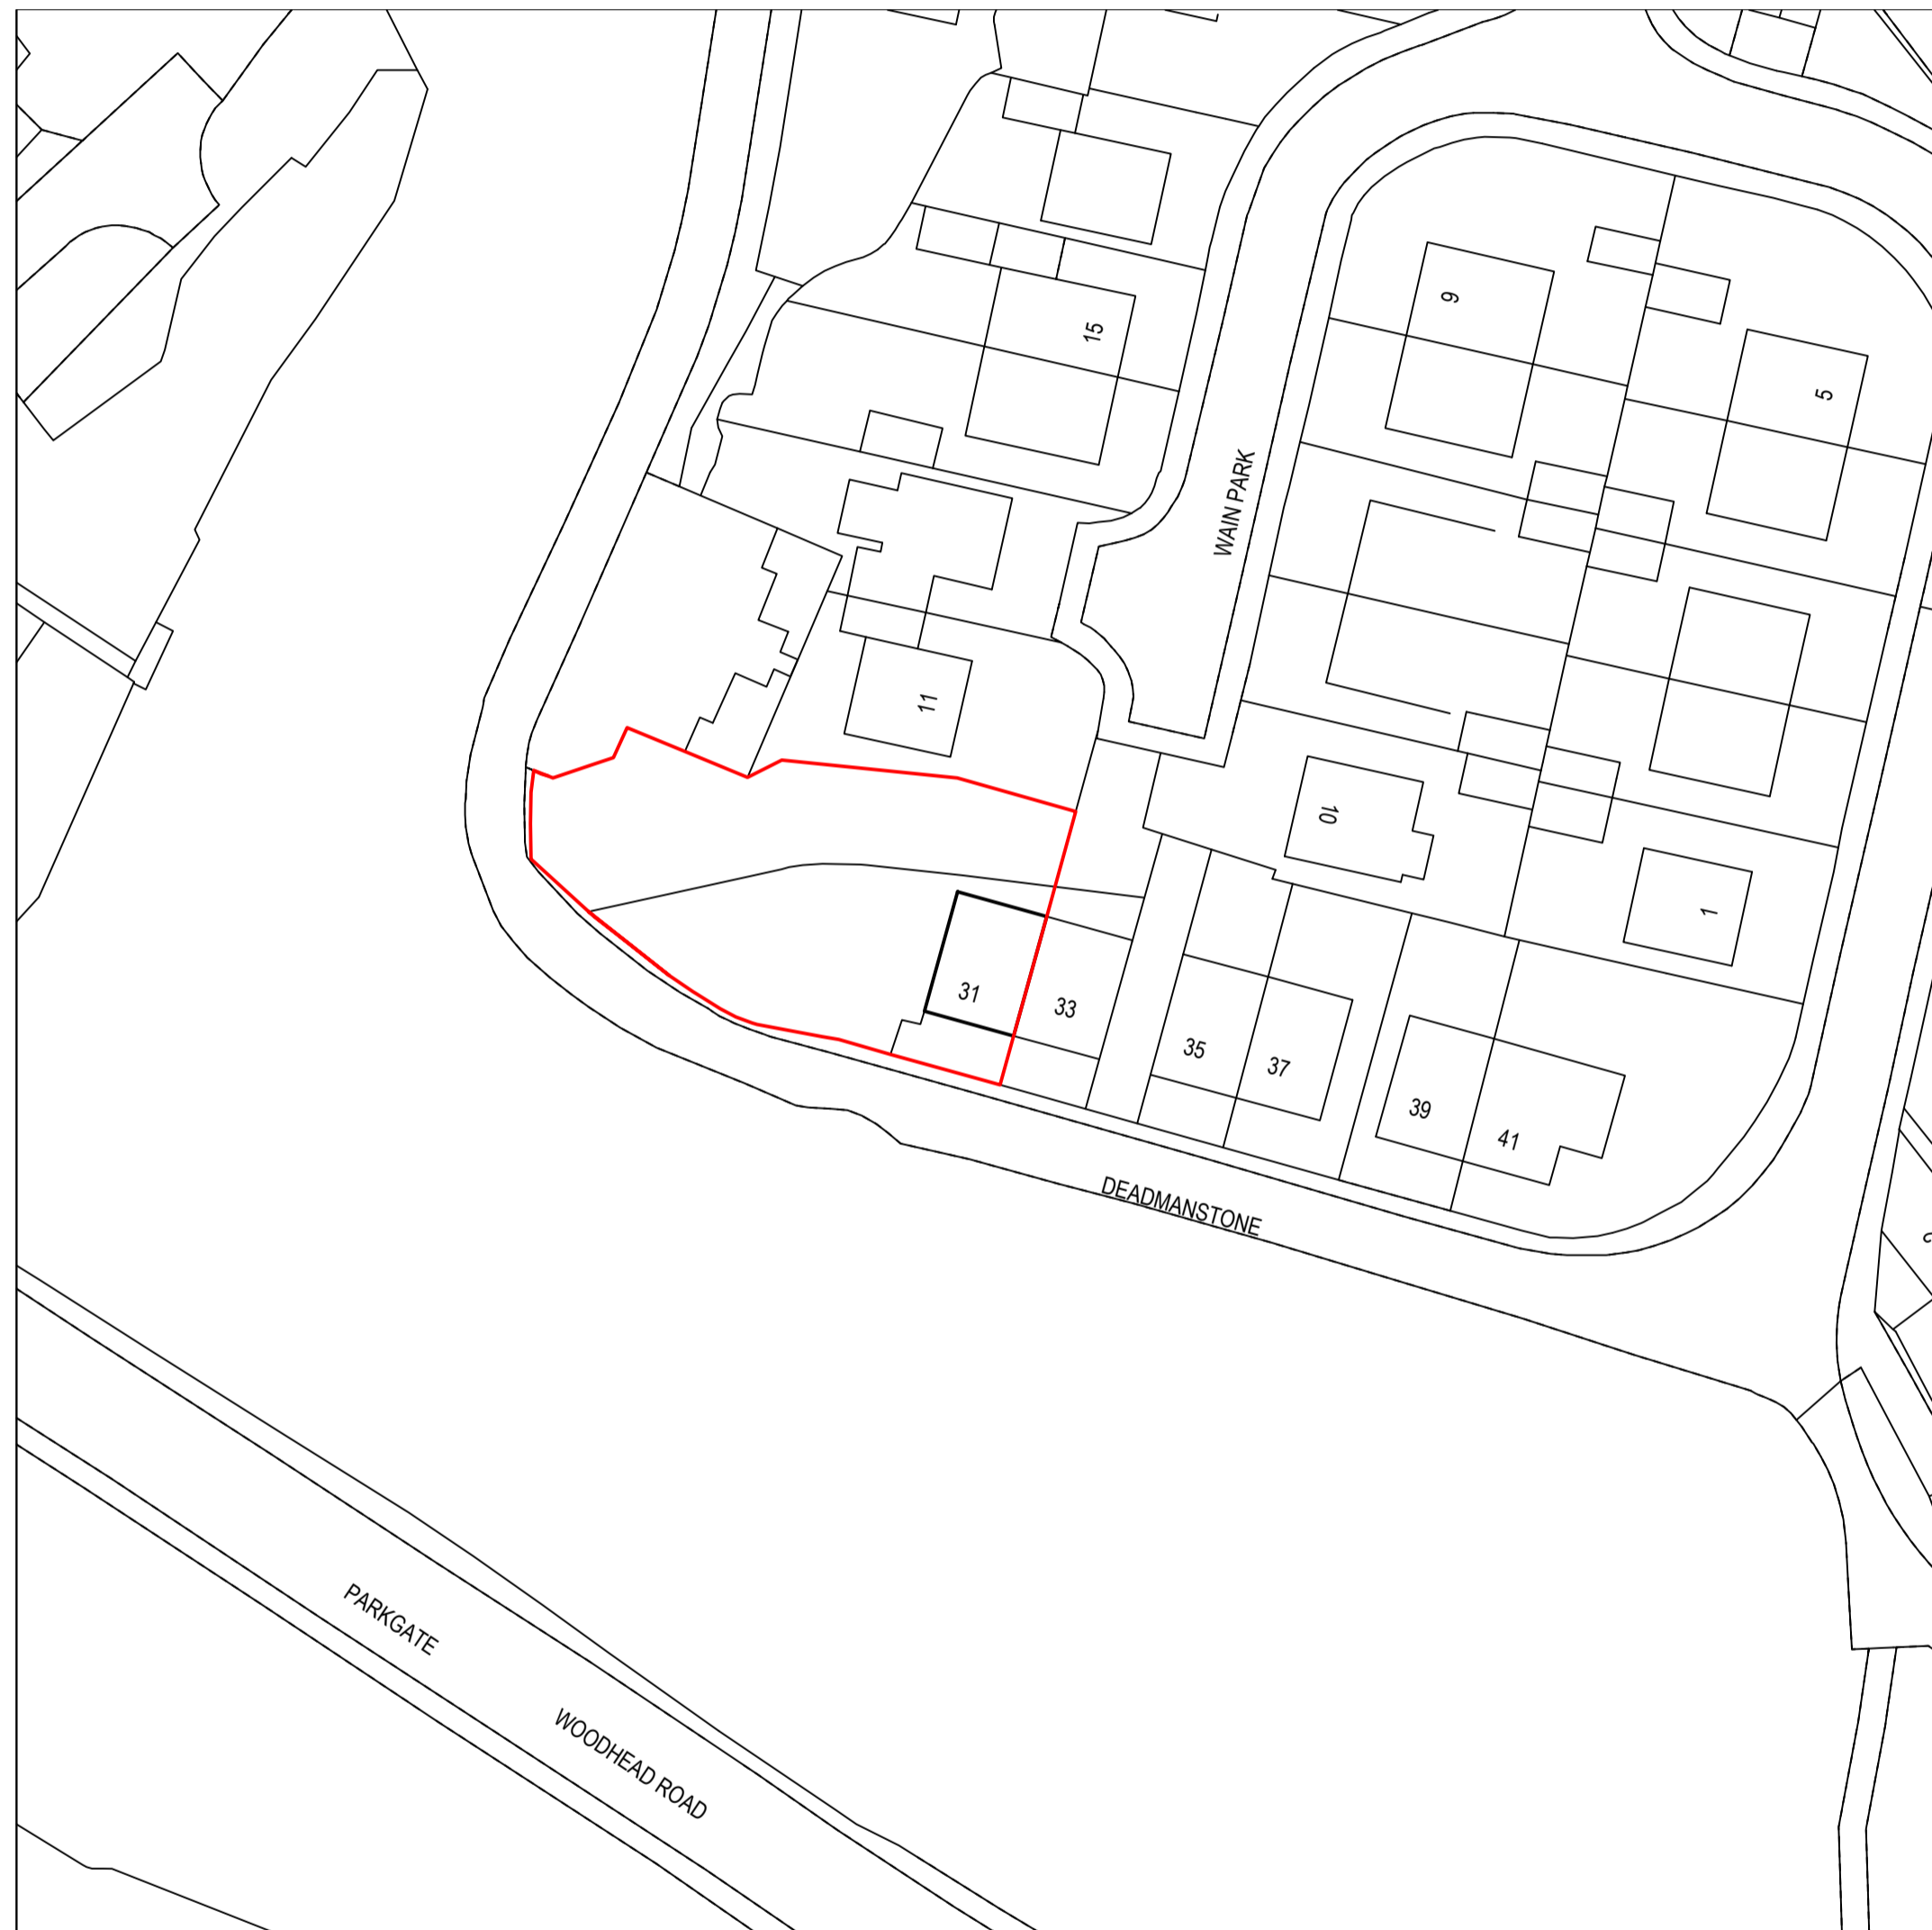


Location Plan

Scale 1:1250

© Crown Copyright and database rights 2025

OS 100047474


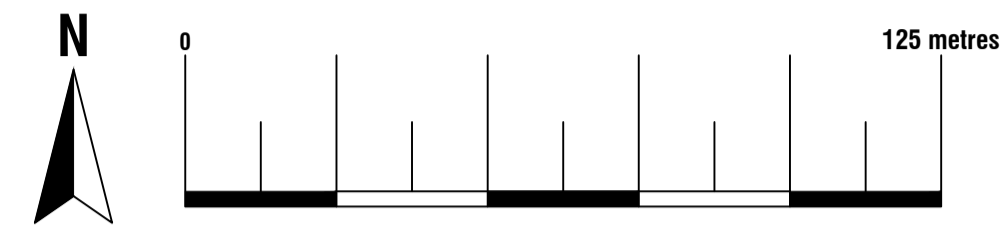


Existing Block Plan

Scale 1:500

© Crown Copyright and database rights 2025

OS 100047474

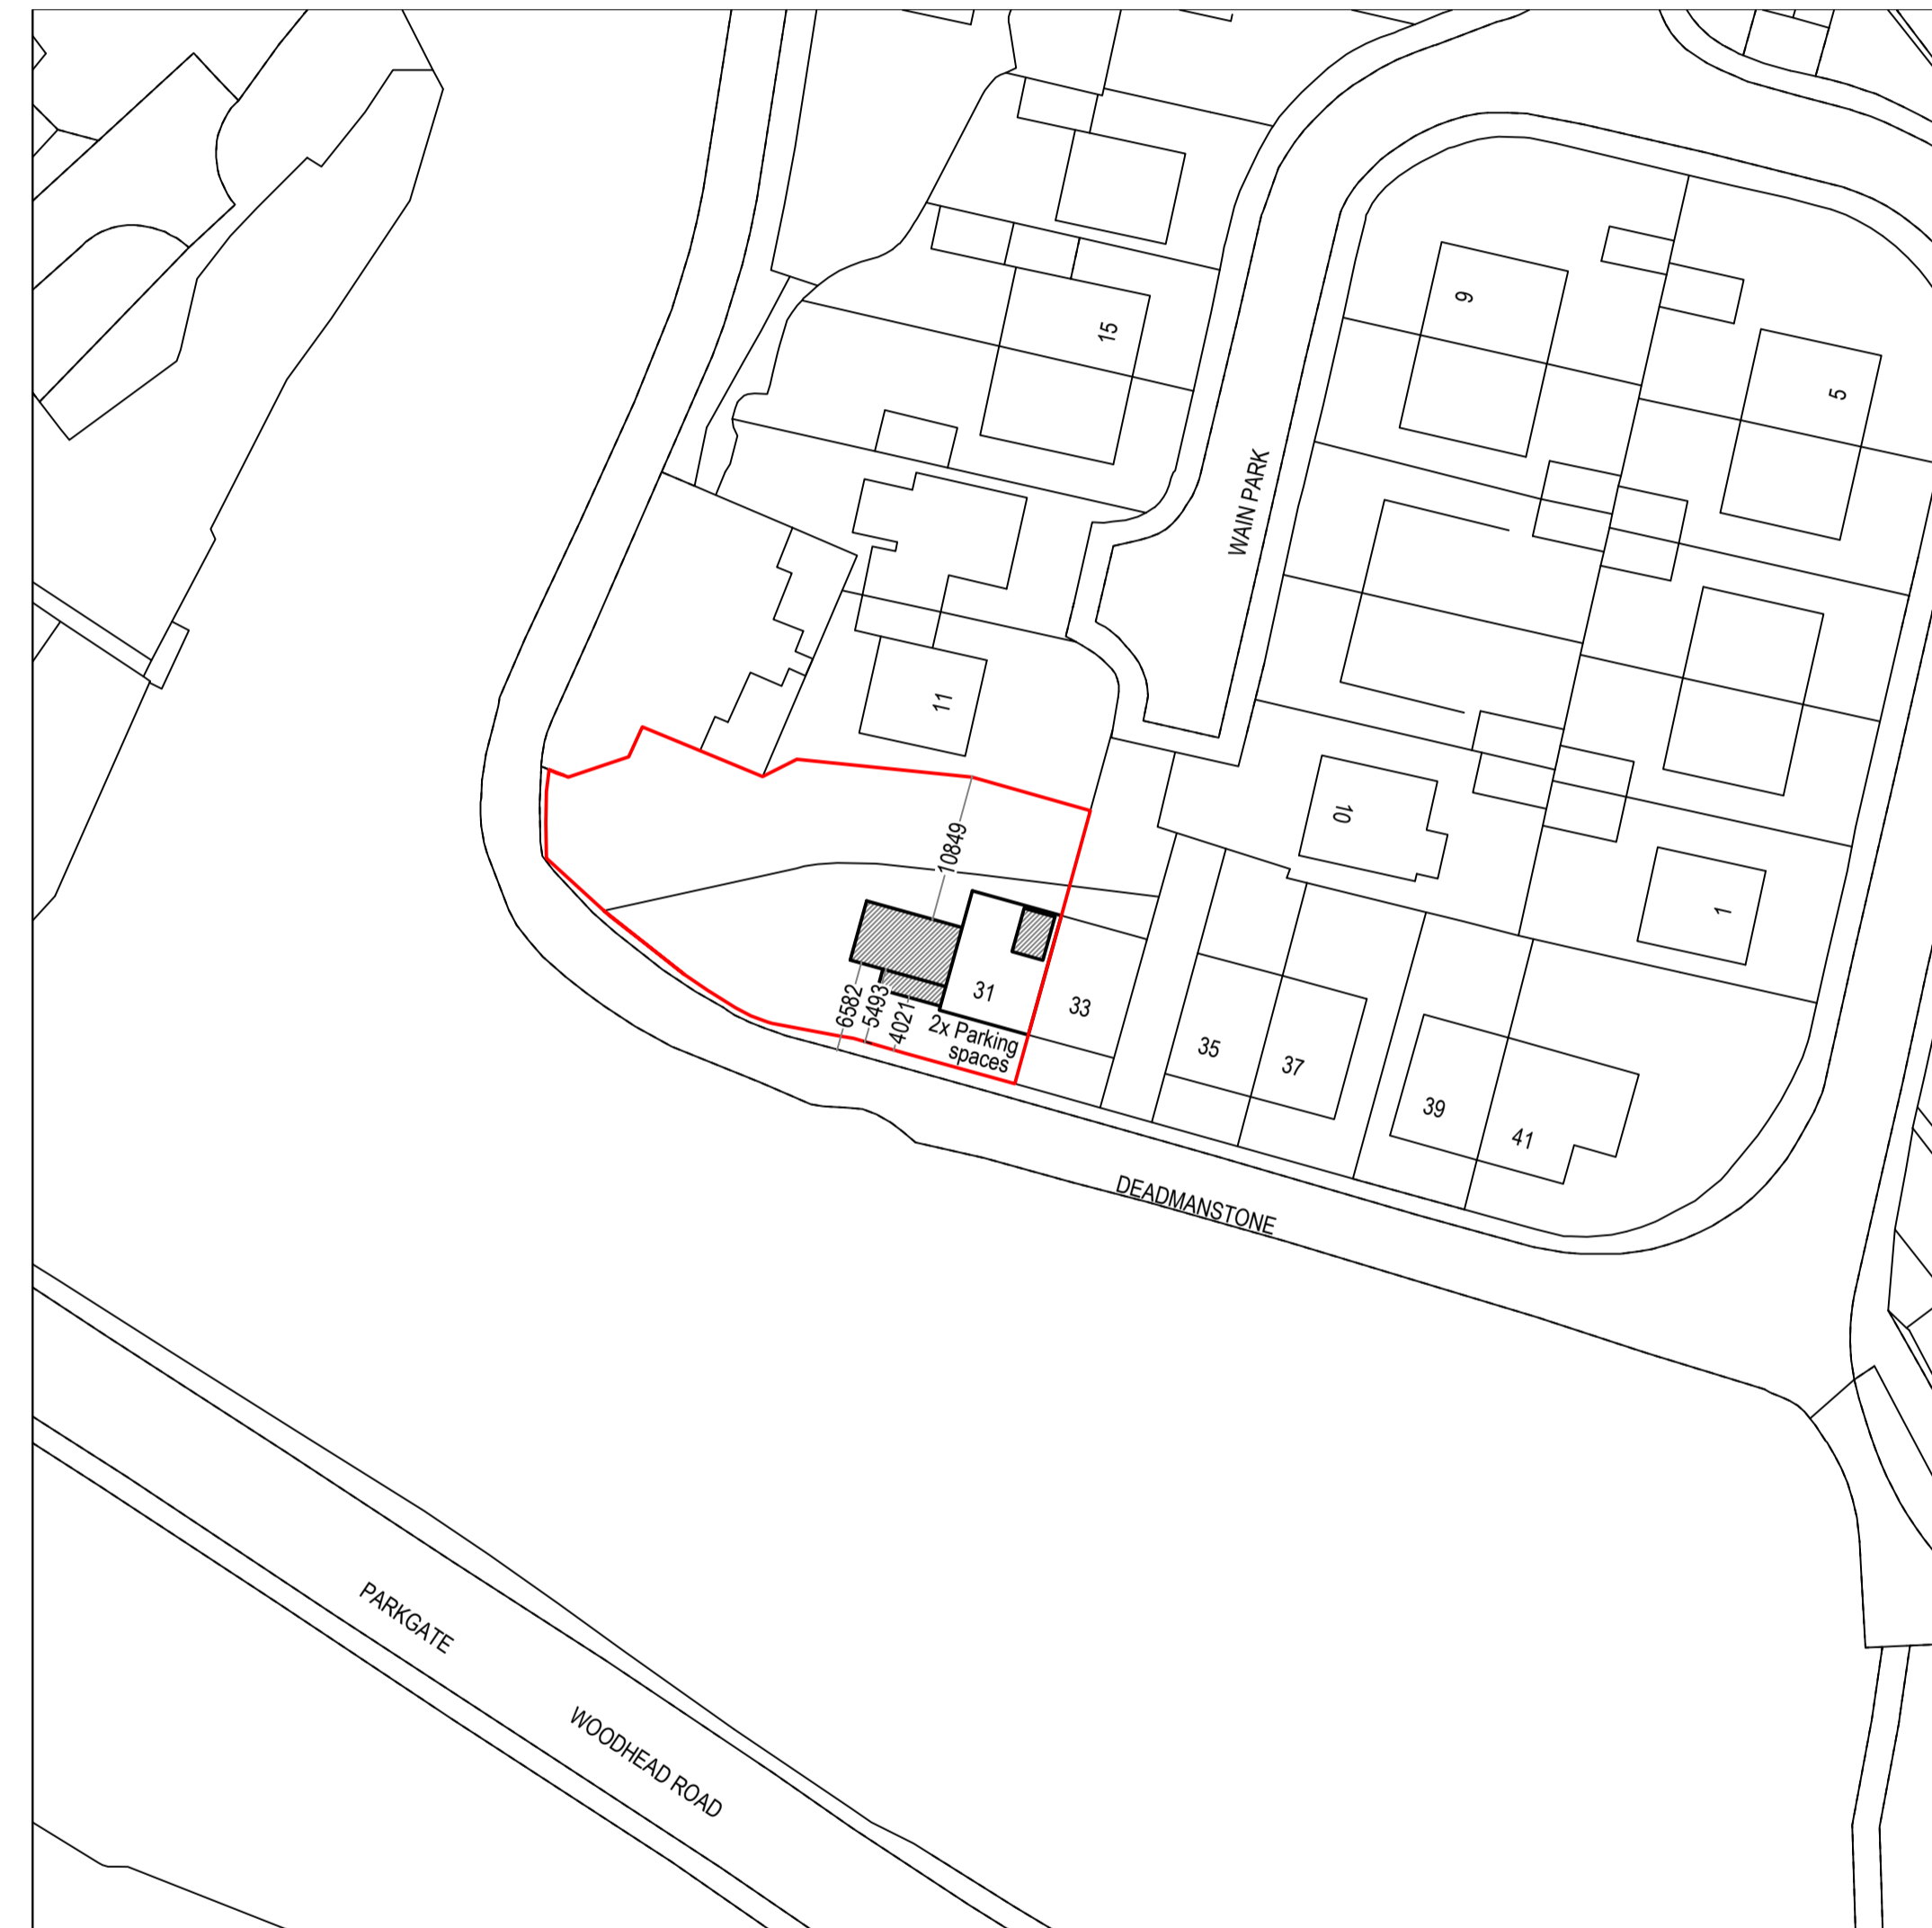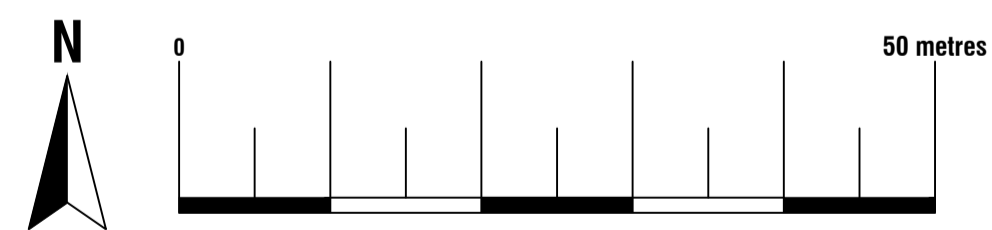


Proposed Block Plan

Scale 1:500

© Crown Copyright and database rights 2025

OS 100047474

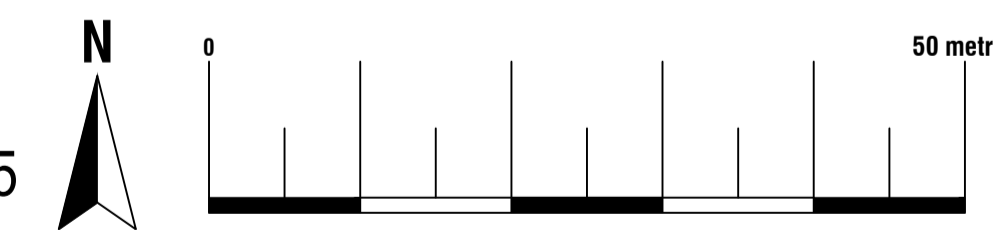

ArkiPlan Architectural Ltd • Enquiries@ArkiPlan.co.uk
Lytchett House, 13 Freeland Park, Wareham Road, Poole, Dorset, BH16 6FA

| | | | |
|---------------------|--|--------------|---------------------------------------|
| Site | 31 Deadmanstone, Berry Brow, Huddersfield HD4 7QQ, UK | Date | 03.03.2026 |
| | | Sheet | 25-2628 D01 REV 06 |
| | | Job | New Extension Garage Conversion |
| Title Number | YWE7190,WYK731620, WYK839760 | Scale | 1:500, 1:1250 @A1, 1:1000, 1:2500 @A3 |
| | | Title | As Shown |