

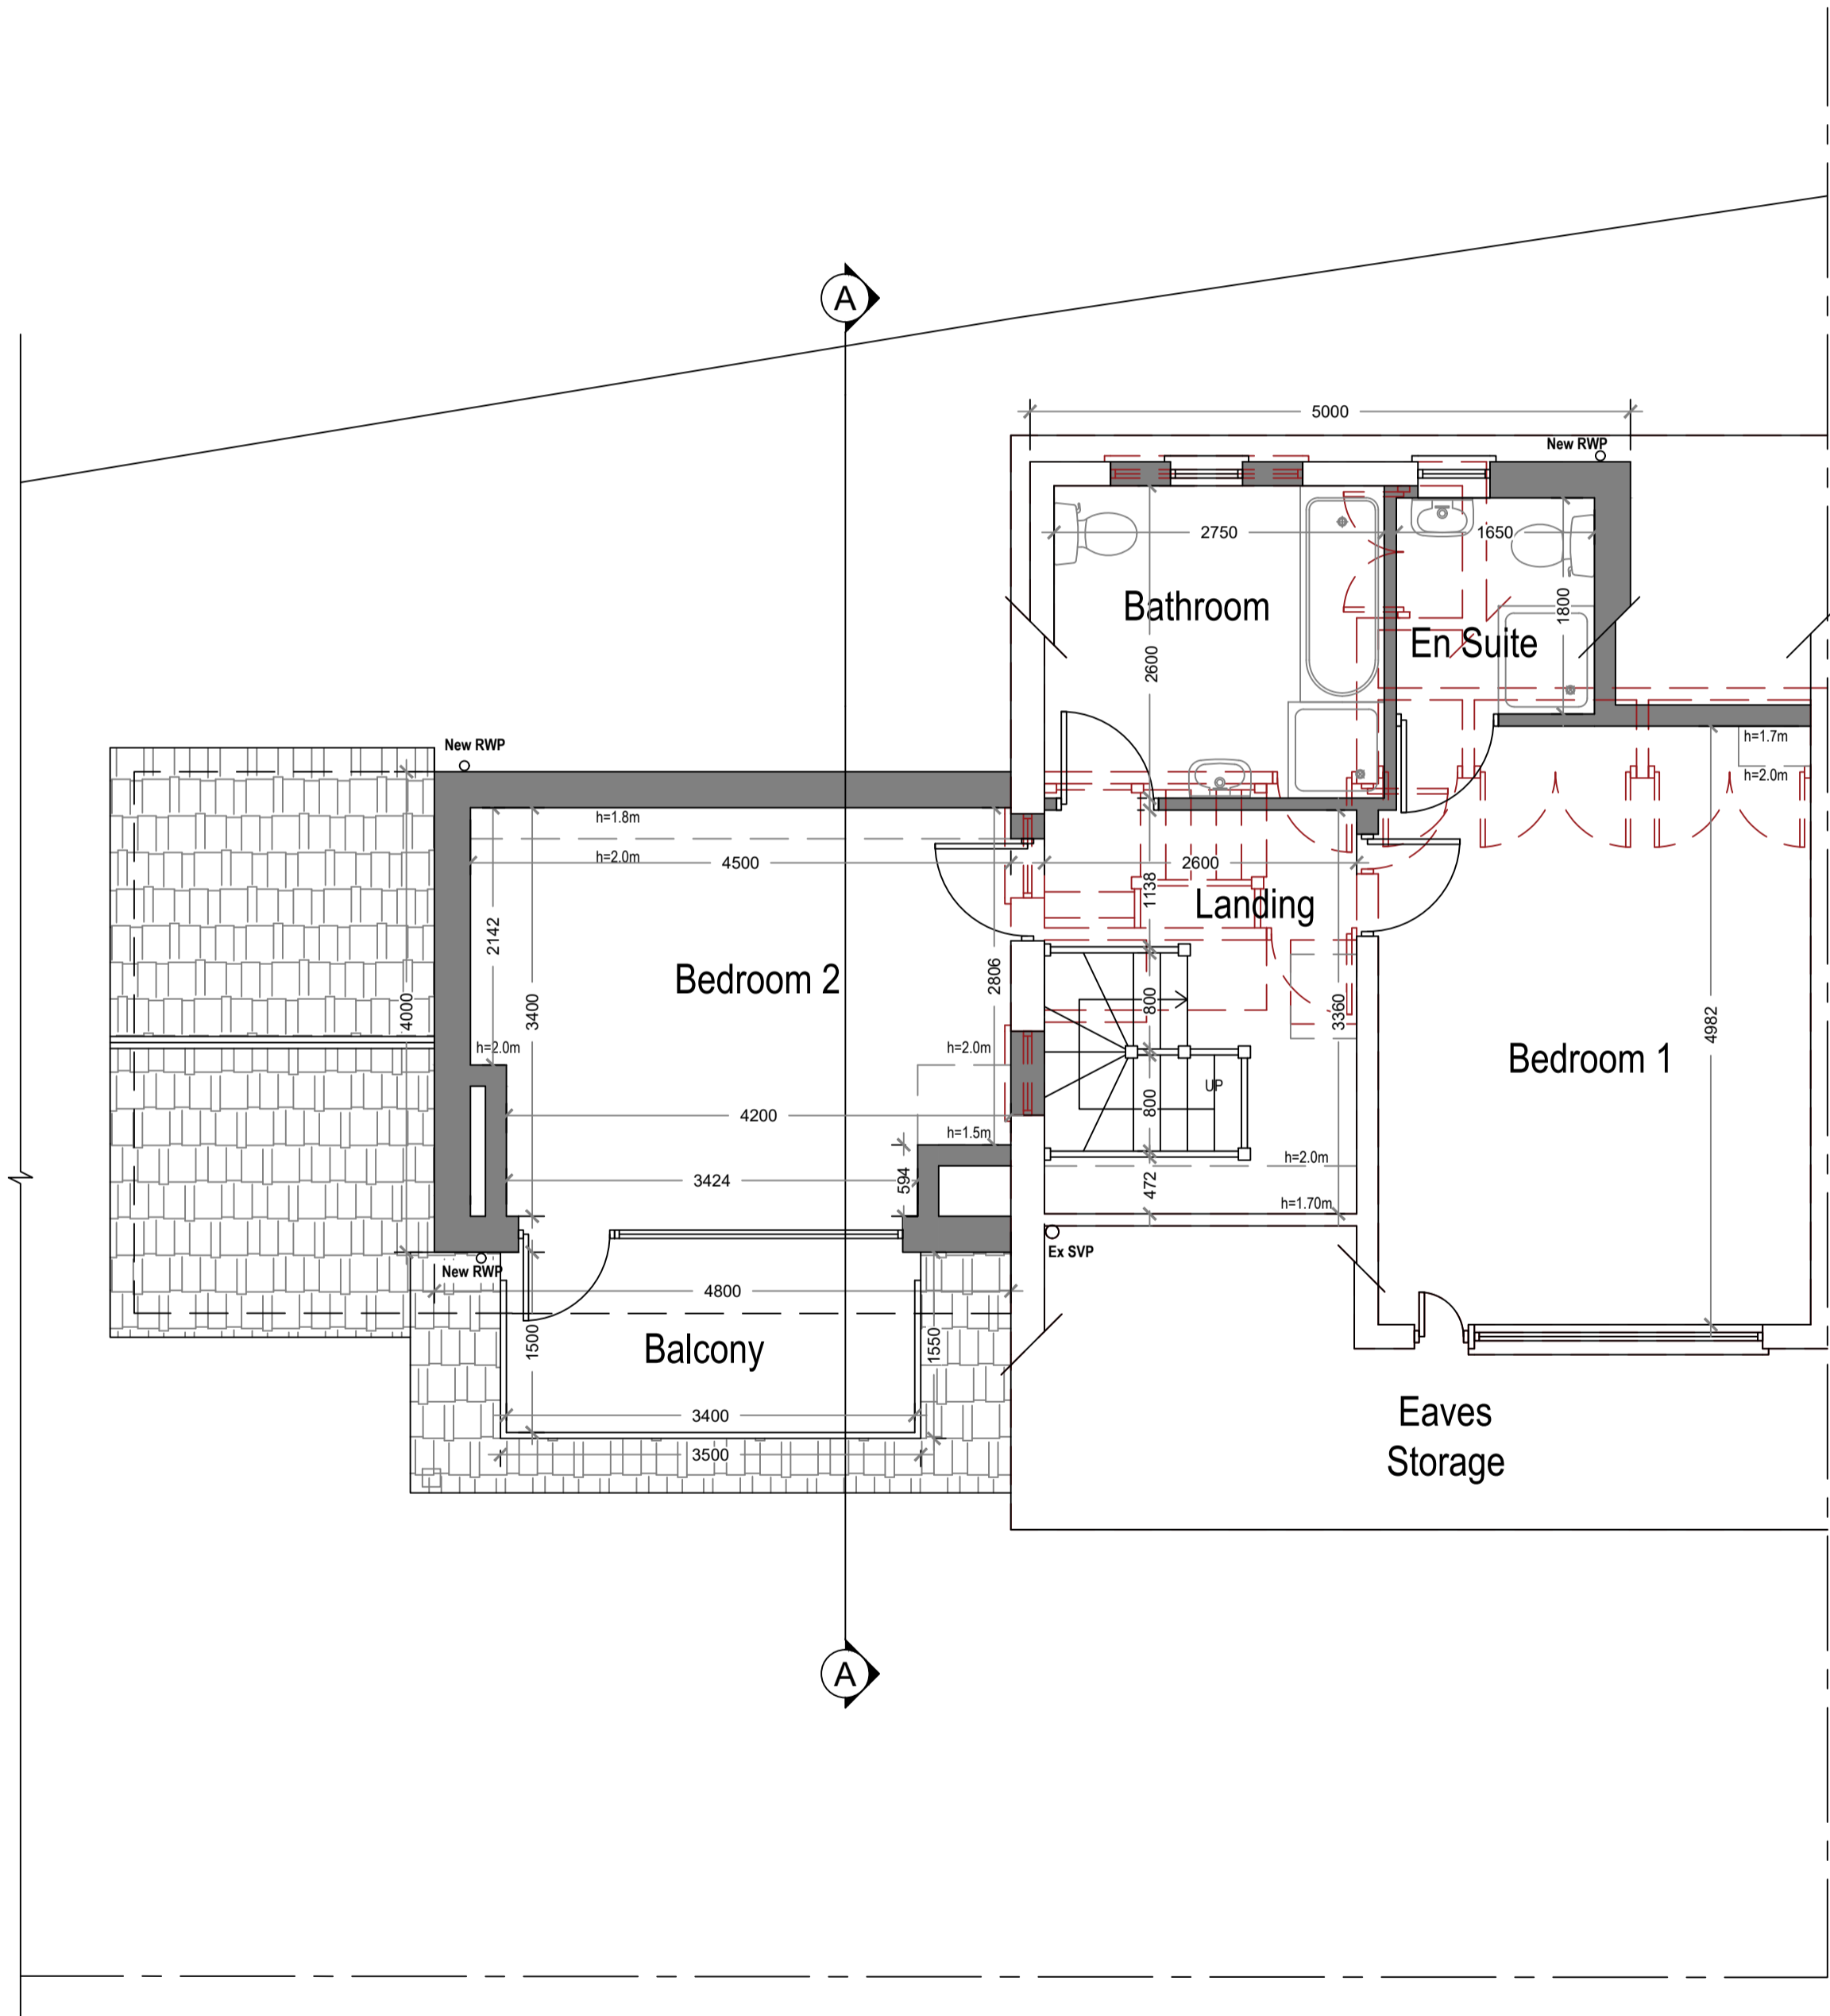


- Symbol Key:**
- — — — — Boundary line
 - - - - - Demolished
 - - - - - Details above
 - - - - - Wall outline below roof

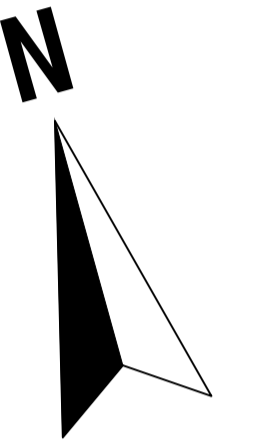


Proposed Loft Plan

Area ca. 56.16 m²
 Additional Area: 19.53 m²

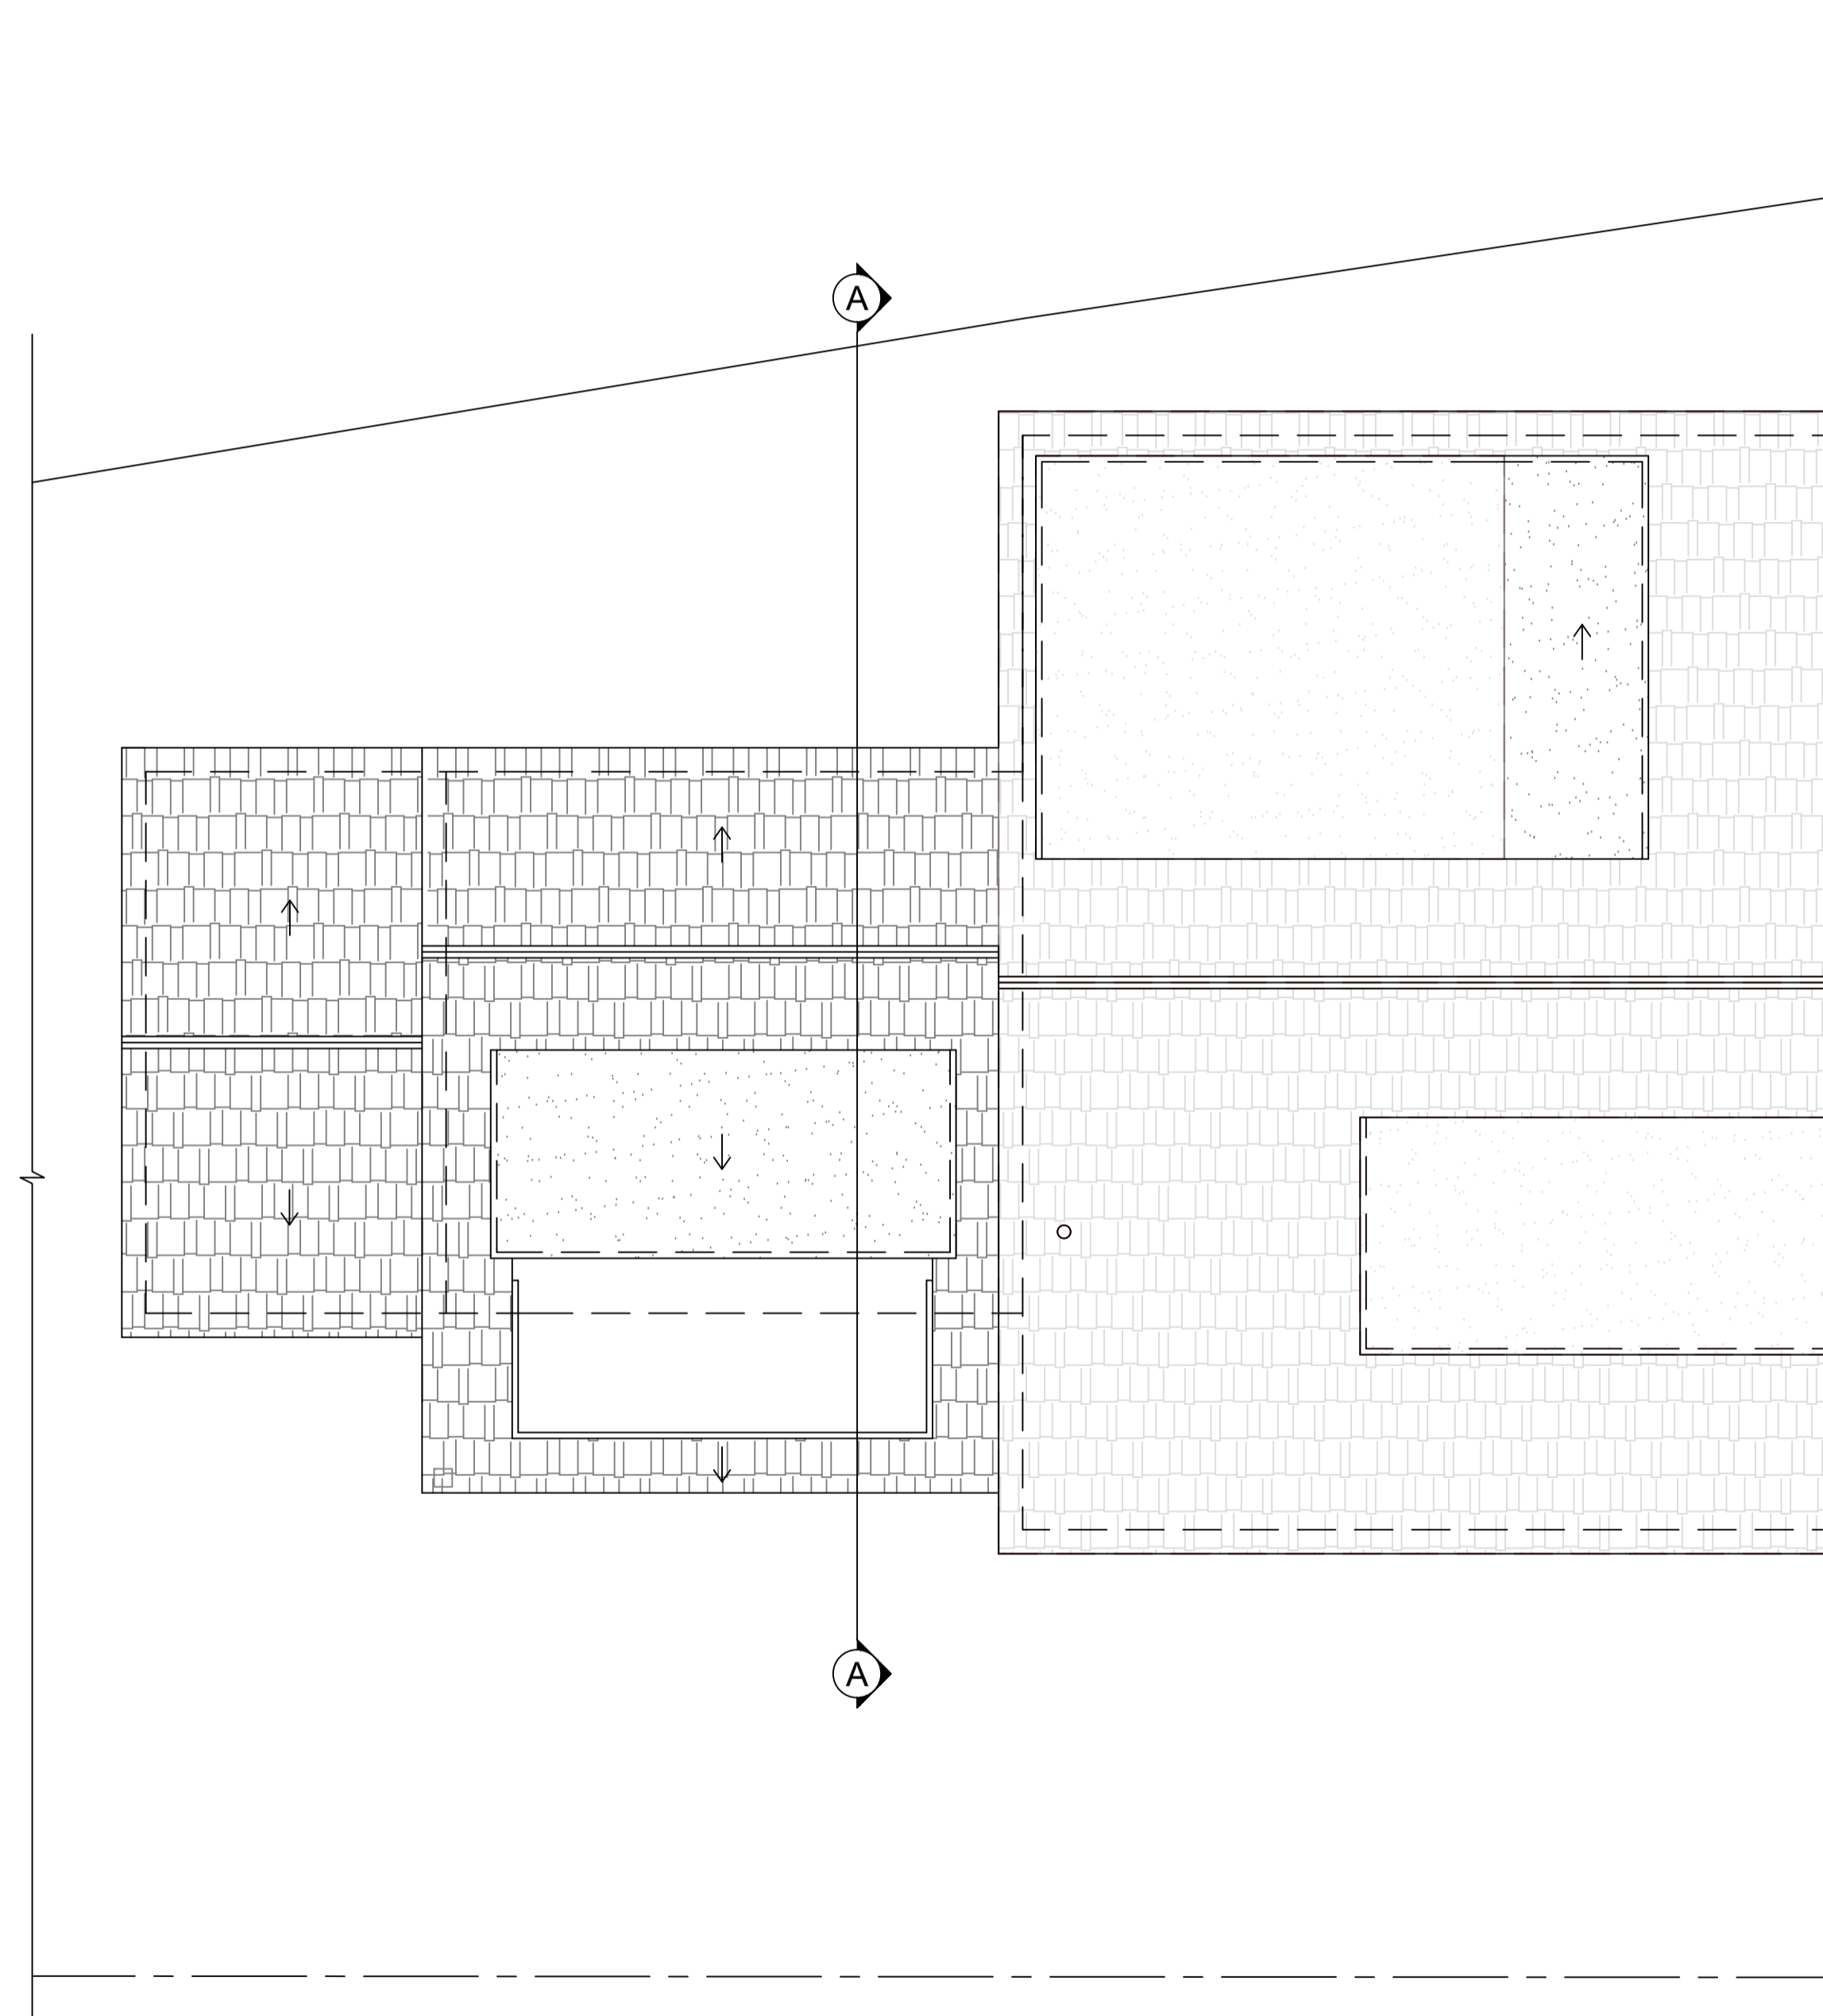

Proposed Roof Plan

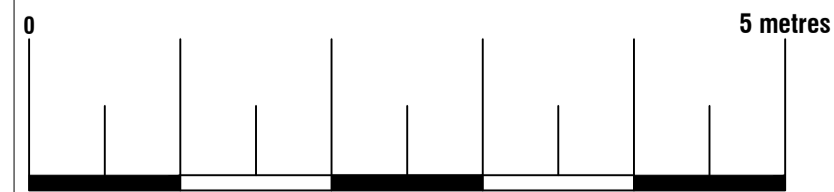

Arkiplan			
ArkiPlan Architectural Ltd • Enquiries@ArkiPlan.co.uk Lytchett House, 13 Freeland Park, Wareham Road, Poole, Dorset, BH16 6FA			
Site	31 Deadmanstone, Berry Brow, Huddersfield HD4 7QQ, UK	Date	03.03.2026
		Sheet	25-2628 D05 REV 06
		Job	New Extension Garage Conversion
Title Number	YWE7190,WYK731620, WYK839760	Scale	1:50 @A1, 1:100 @A3
		Title	As Shown