

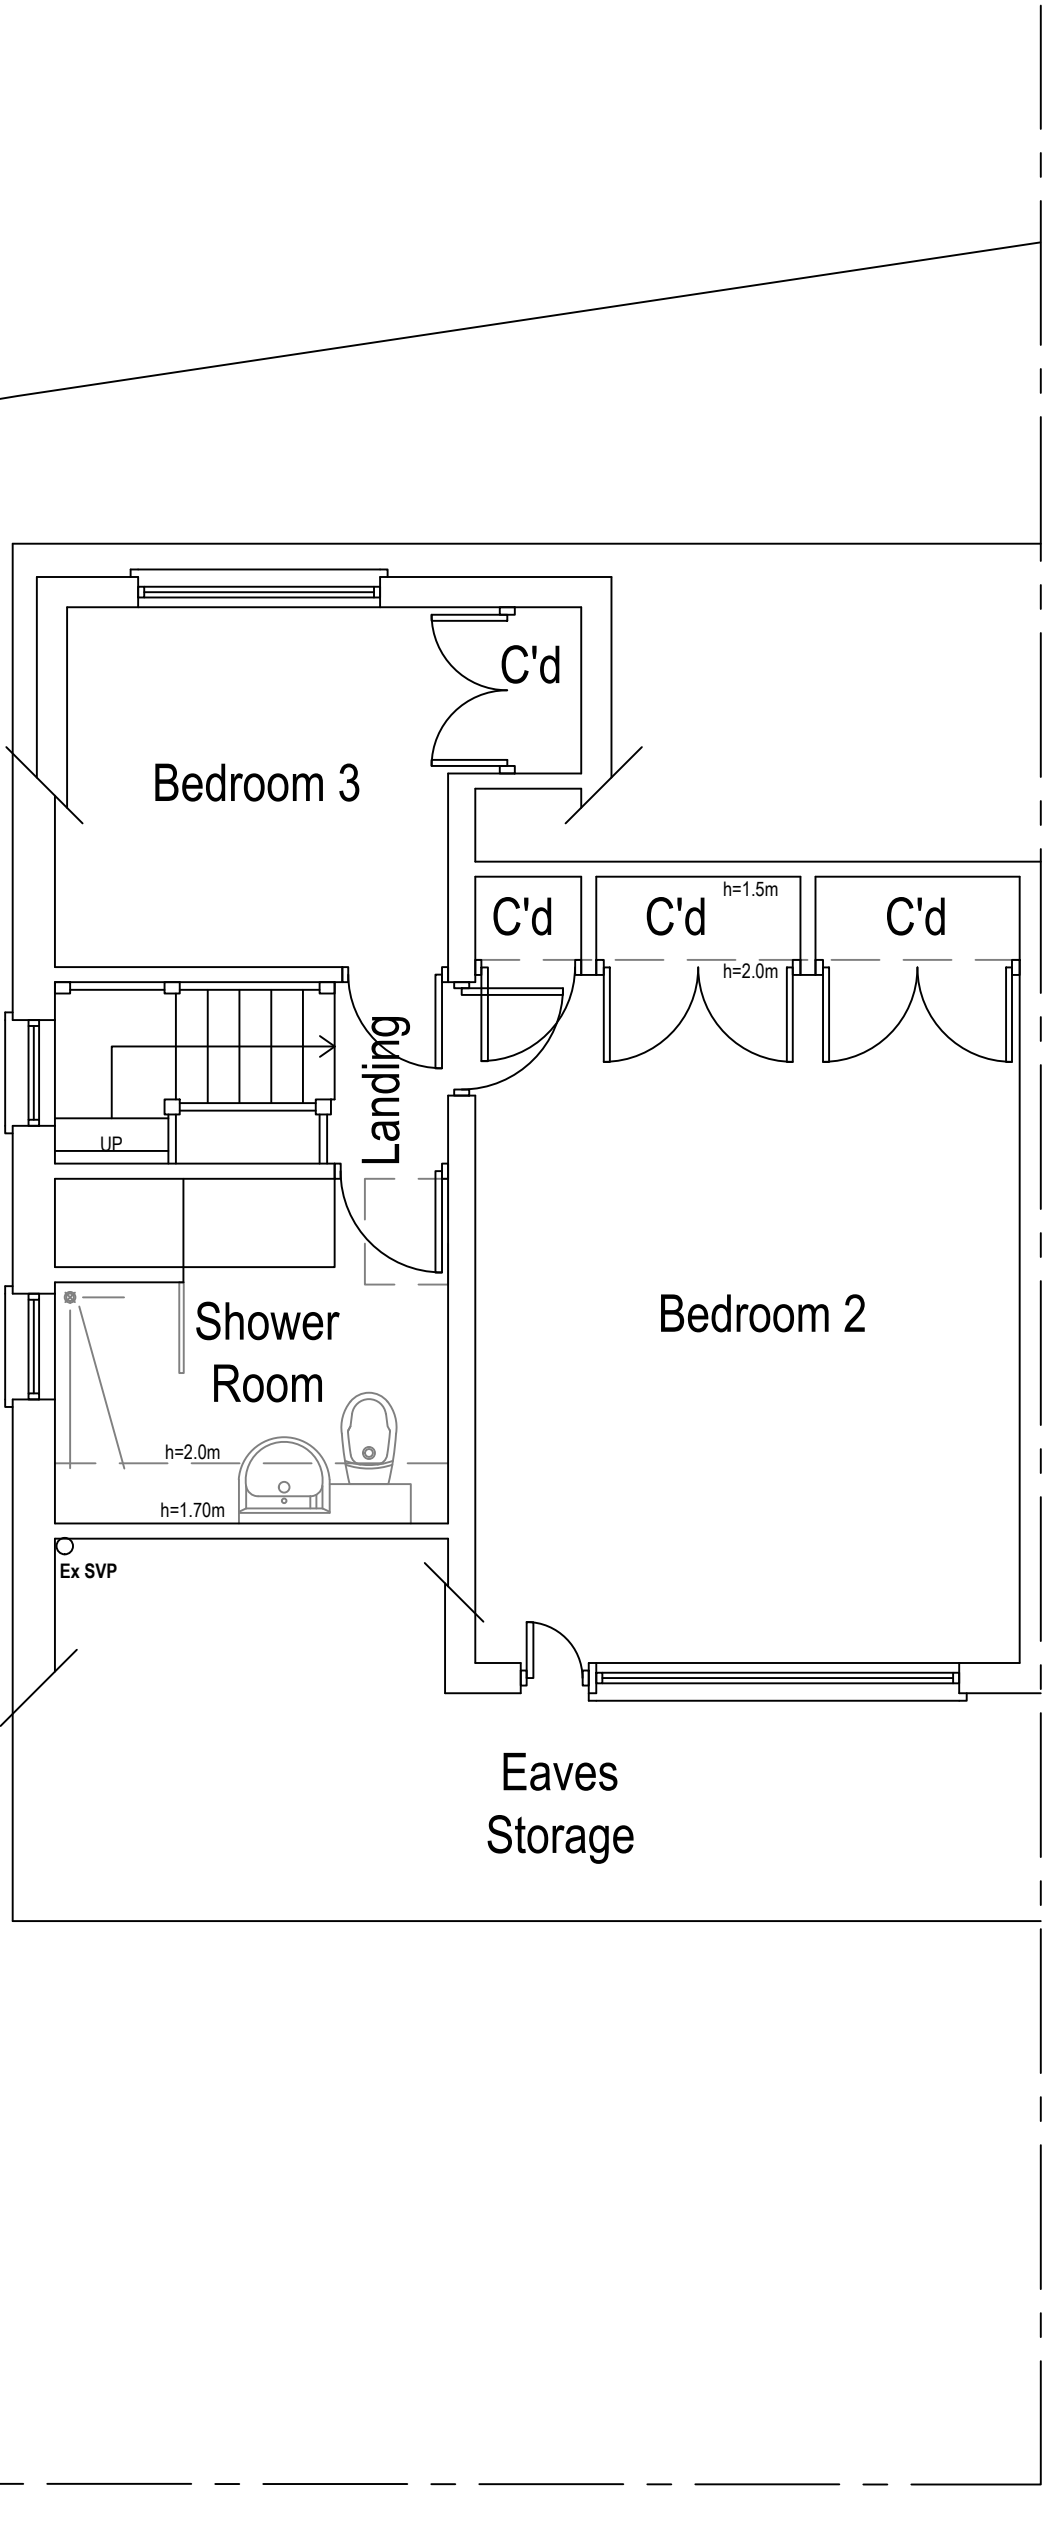
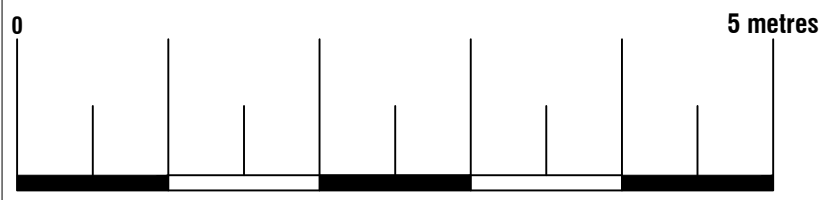


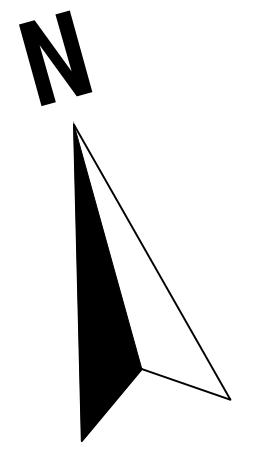

Existing Loft Plan

Area ca. 36.62 m²

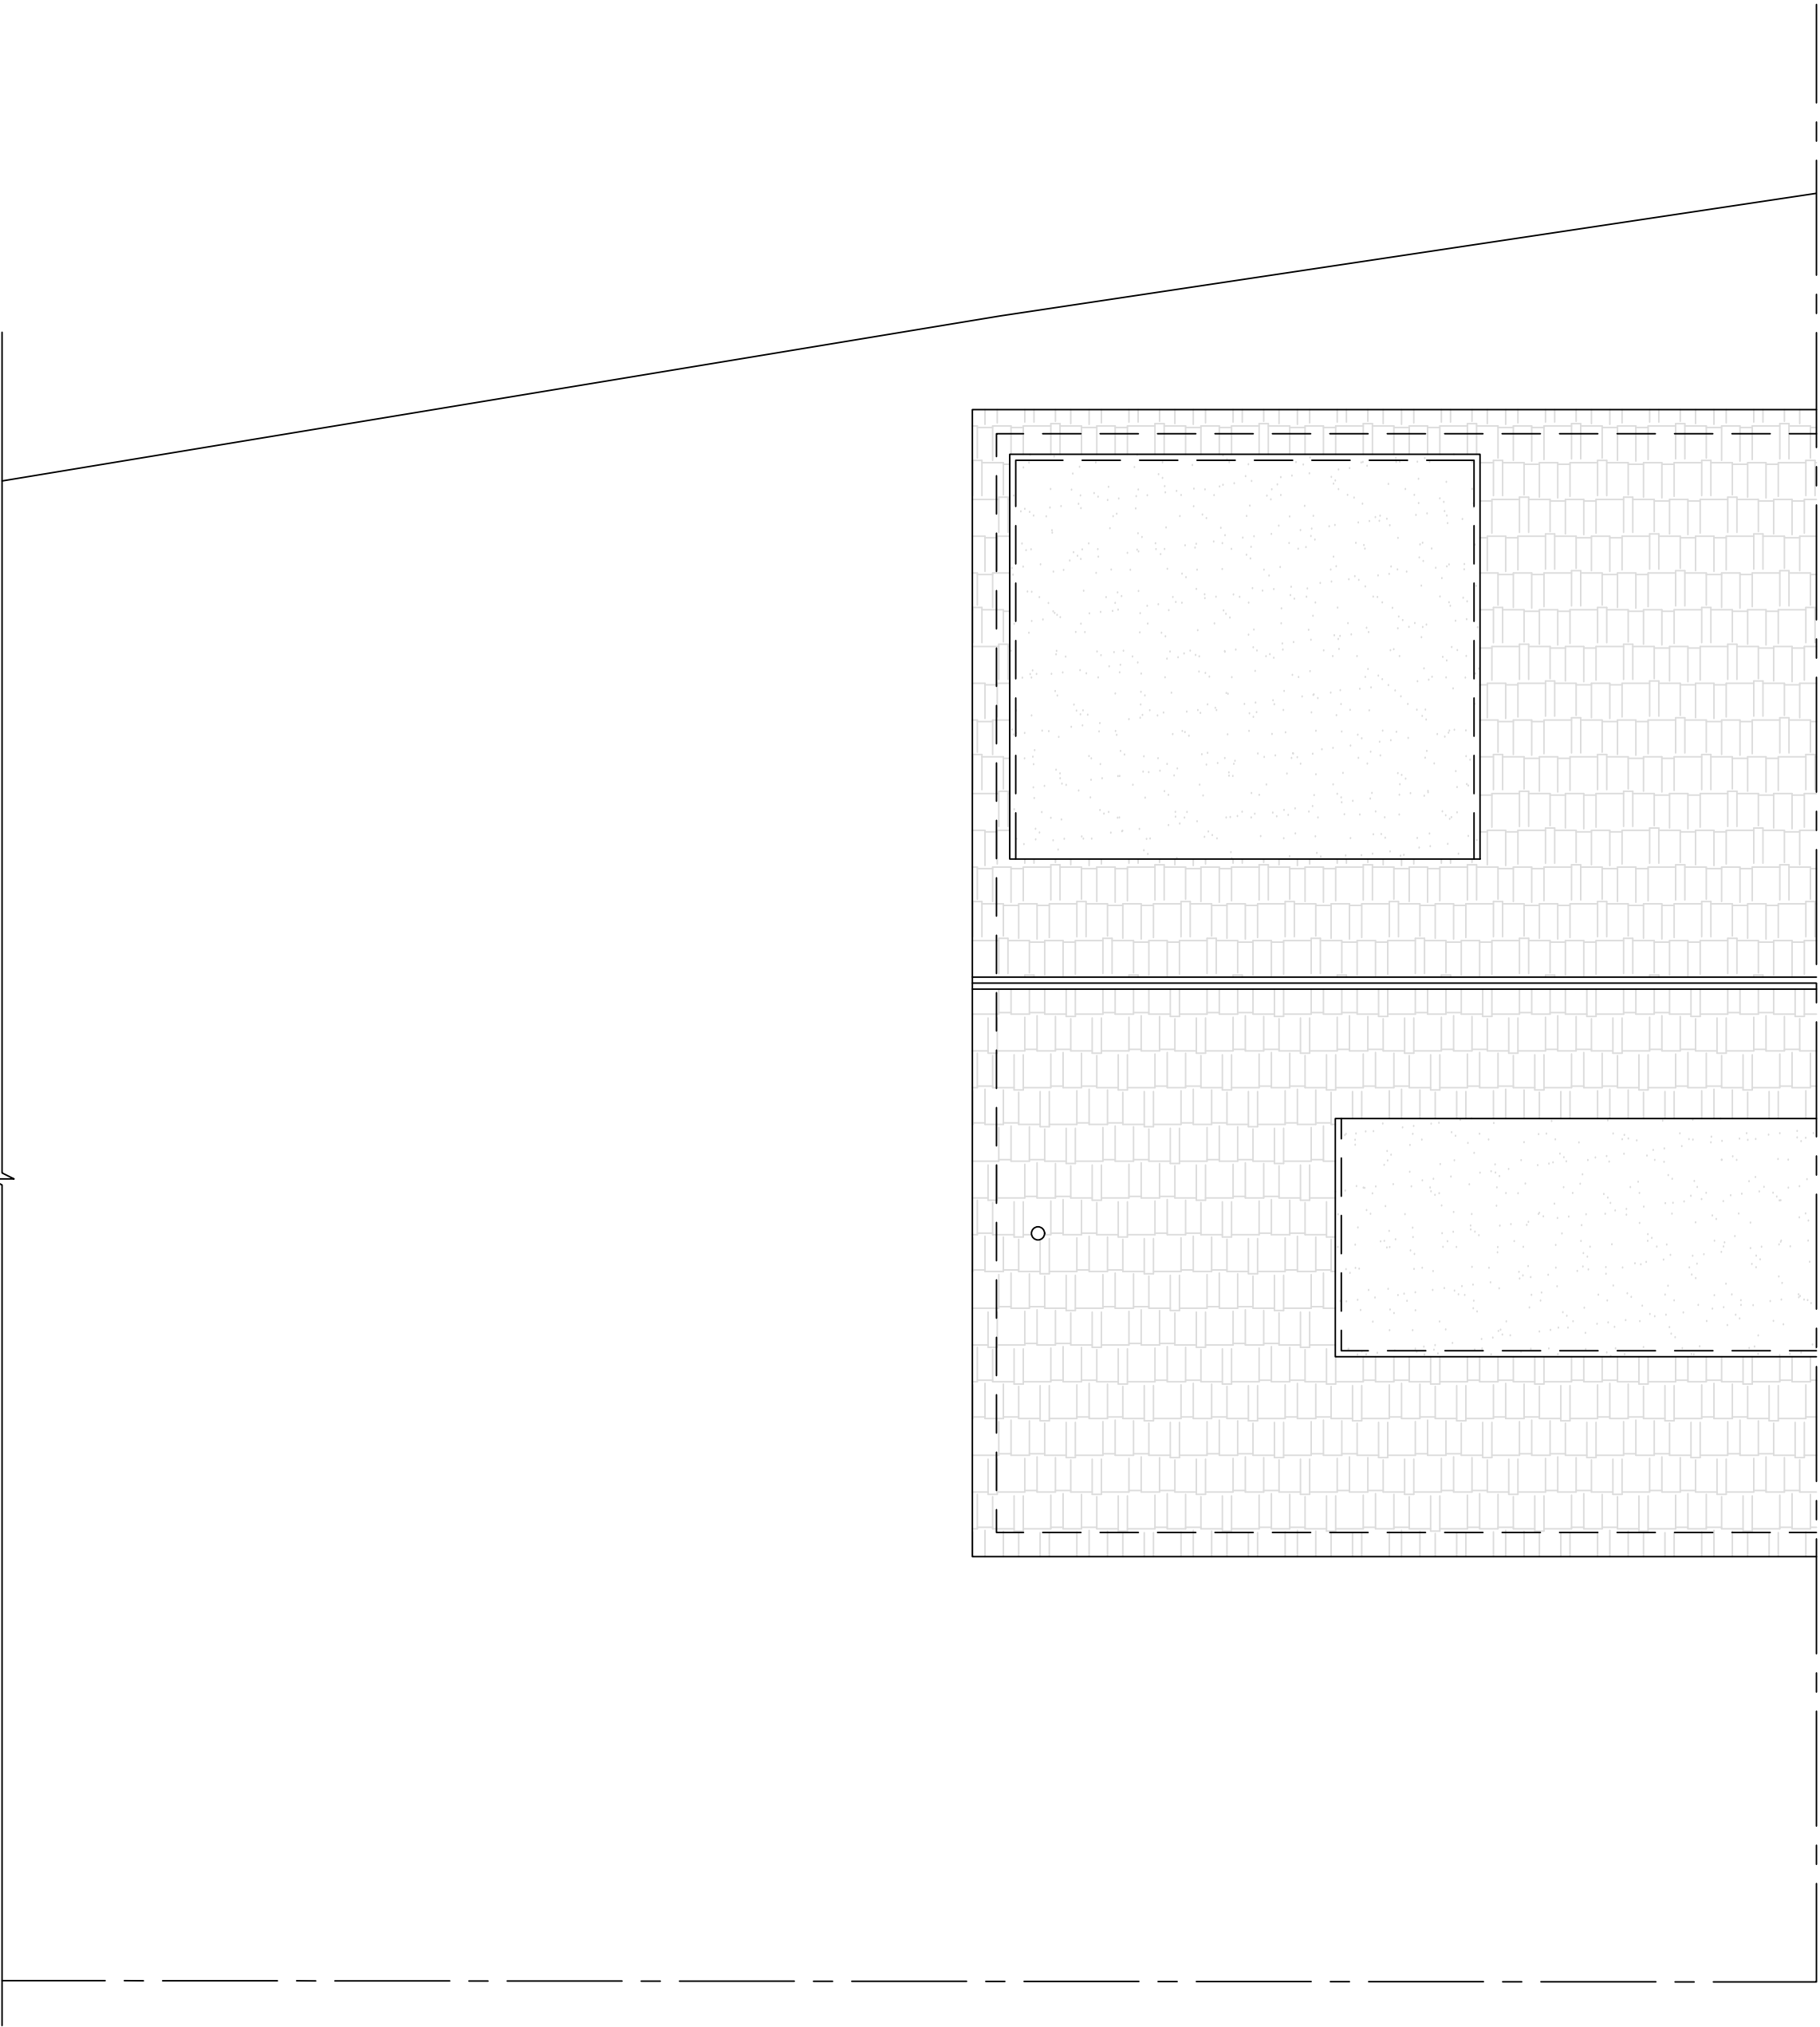

Existing Roof Plan

Arkiplan ArkiPlan Architectural Ltd • Enquiries@ArkiPlan.co.uk Lytchett House, 13 Freeland Park, Wareham Road, Poole, Dorset, BH16 6FA			
Site	31 Deadmanstone, Berry Brow, Huddersfield HD4 7QQ, UK	Date	03.03.2026
		Sheet	25-2628 D04 REV 06
		Job	New Extension Garage Conversion
		Scale	1:50 @A1, 1:100 @A3
Title Number	YWE7190,WYK731620, WYK839760	Title	As Shown