




Existing North Elevation

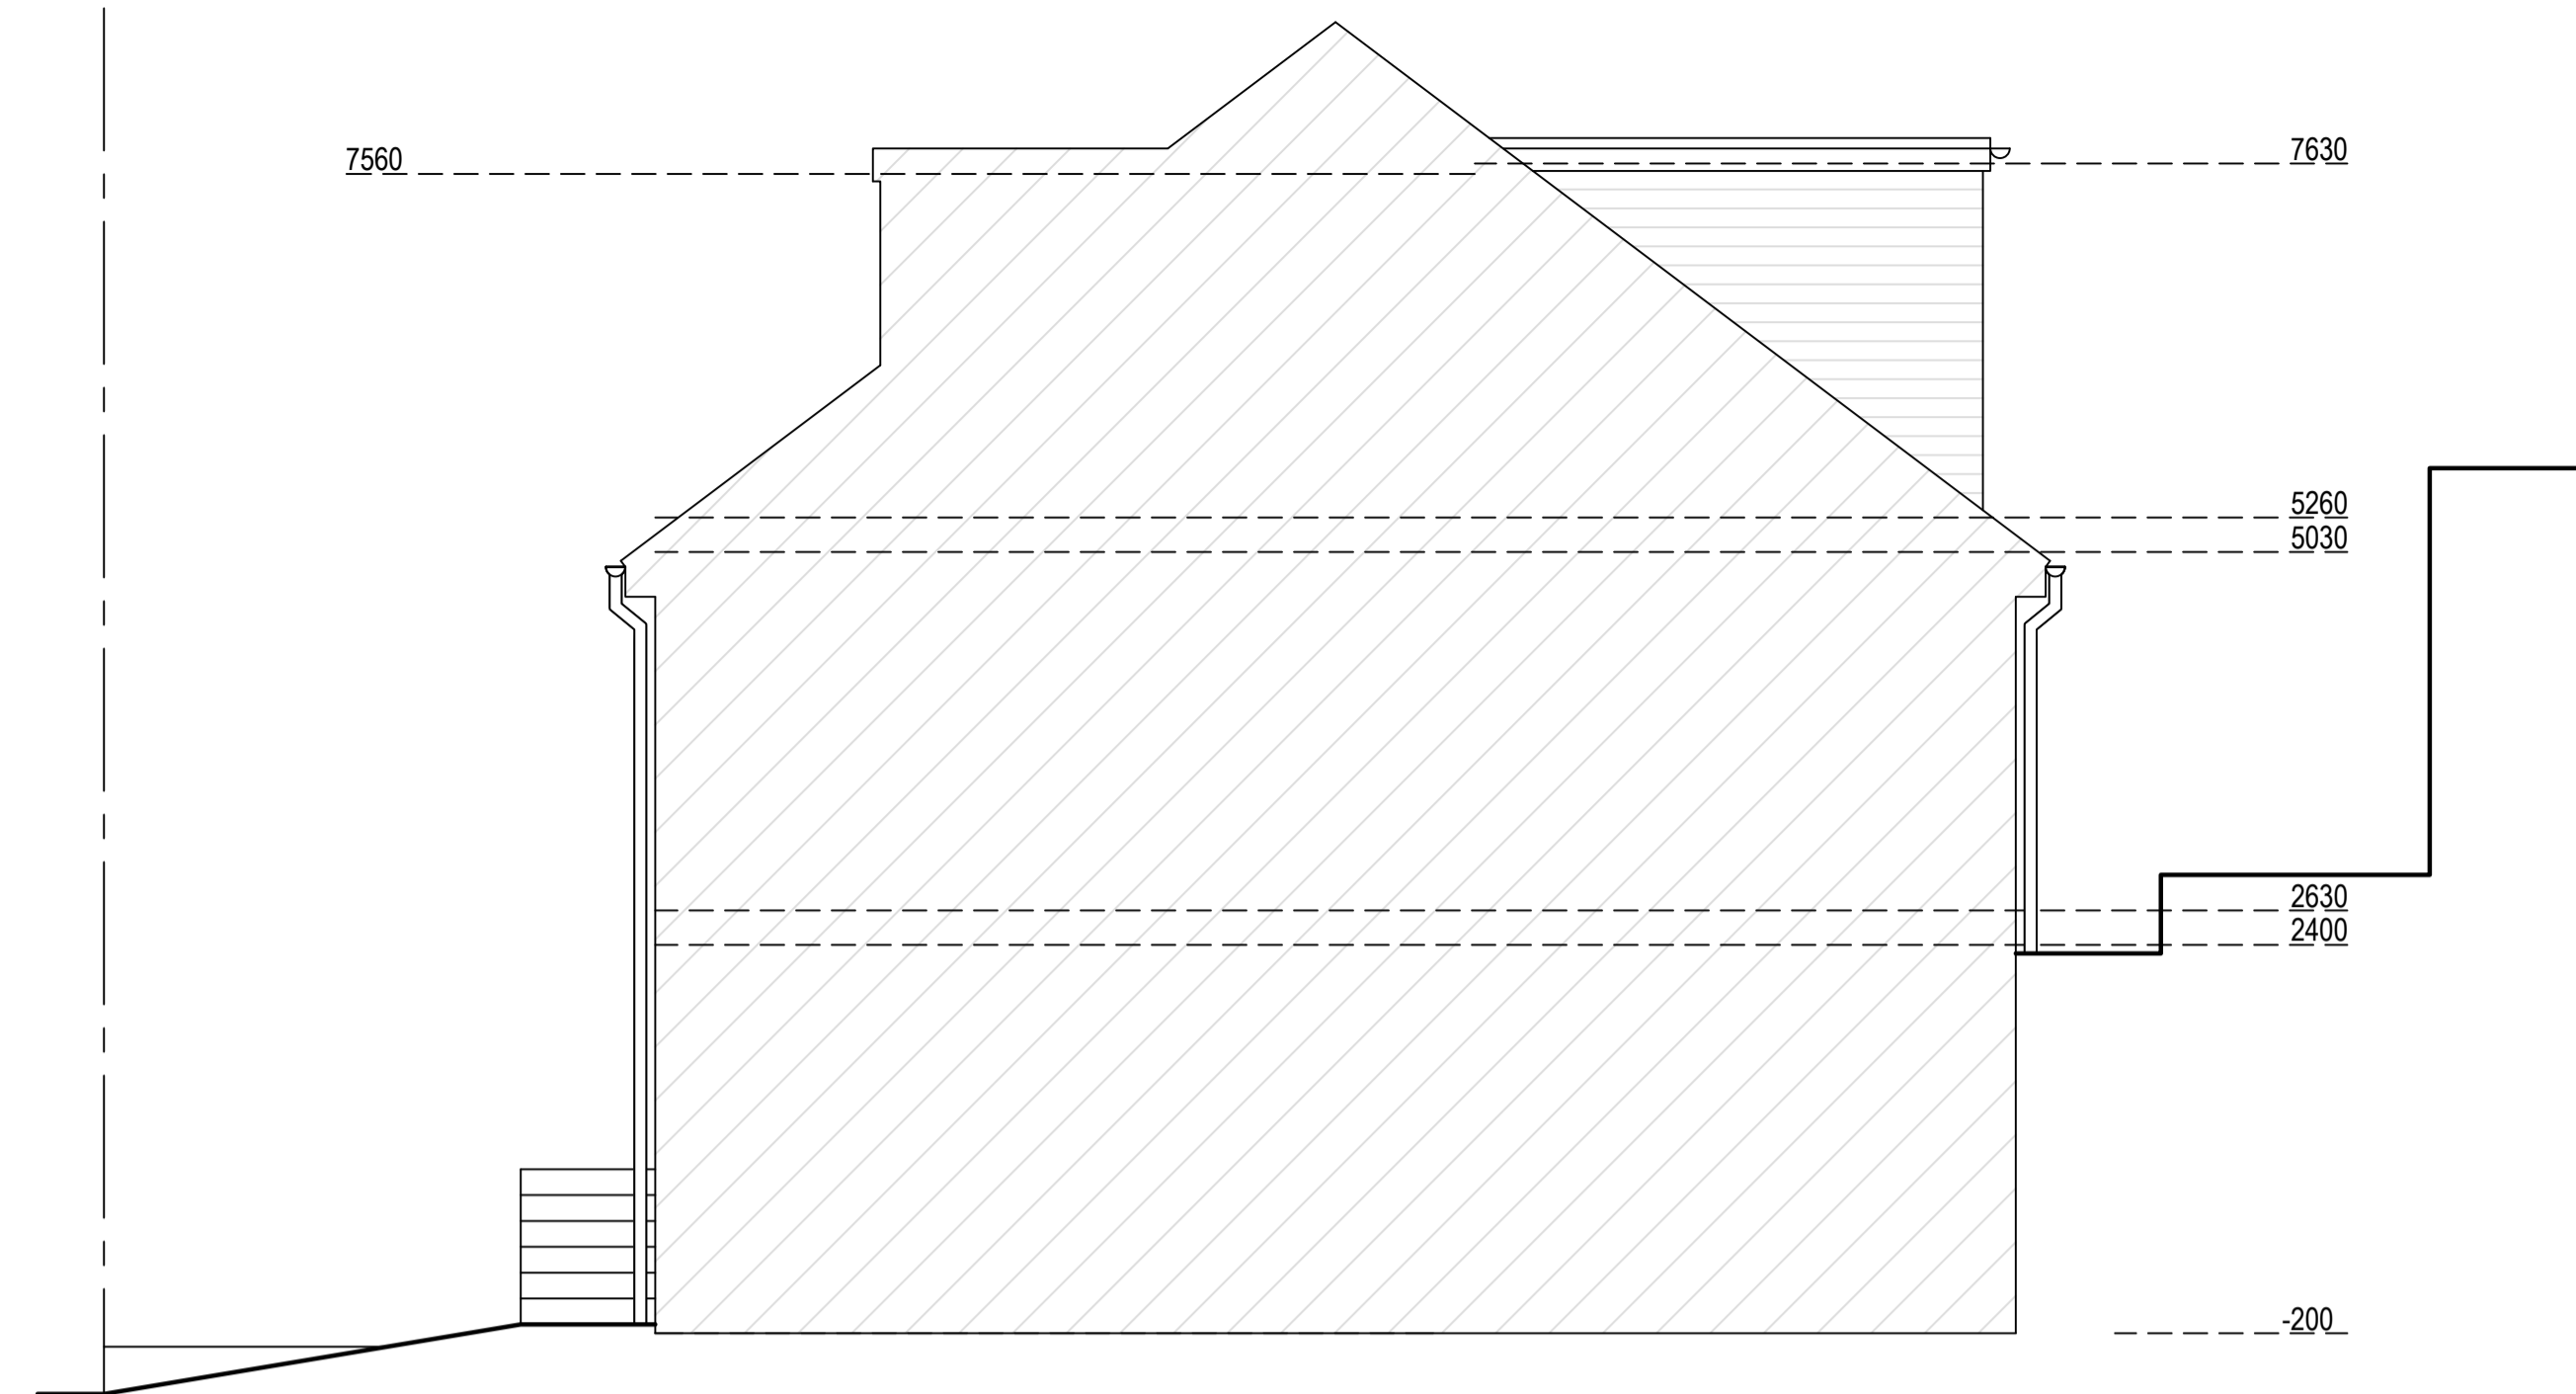


Existing East Elevation

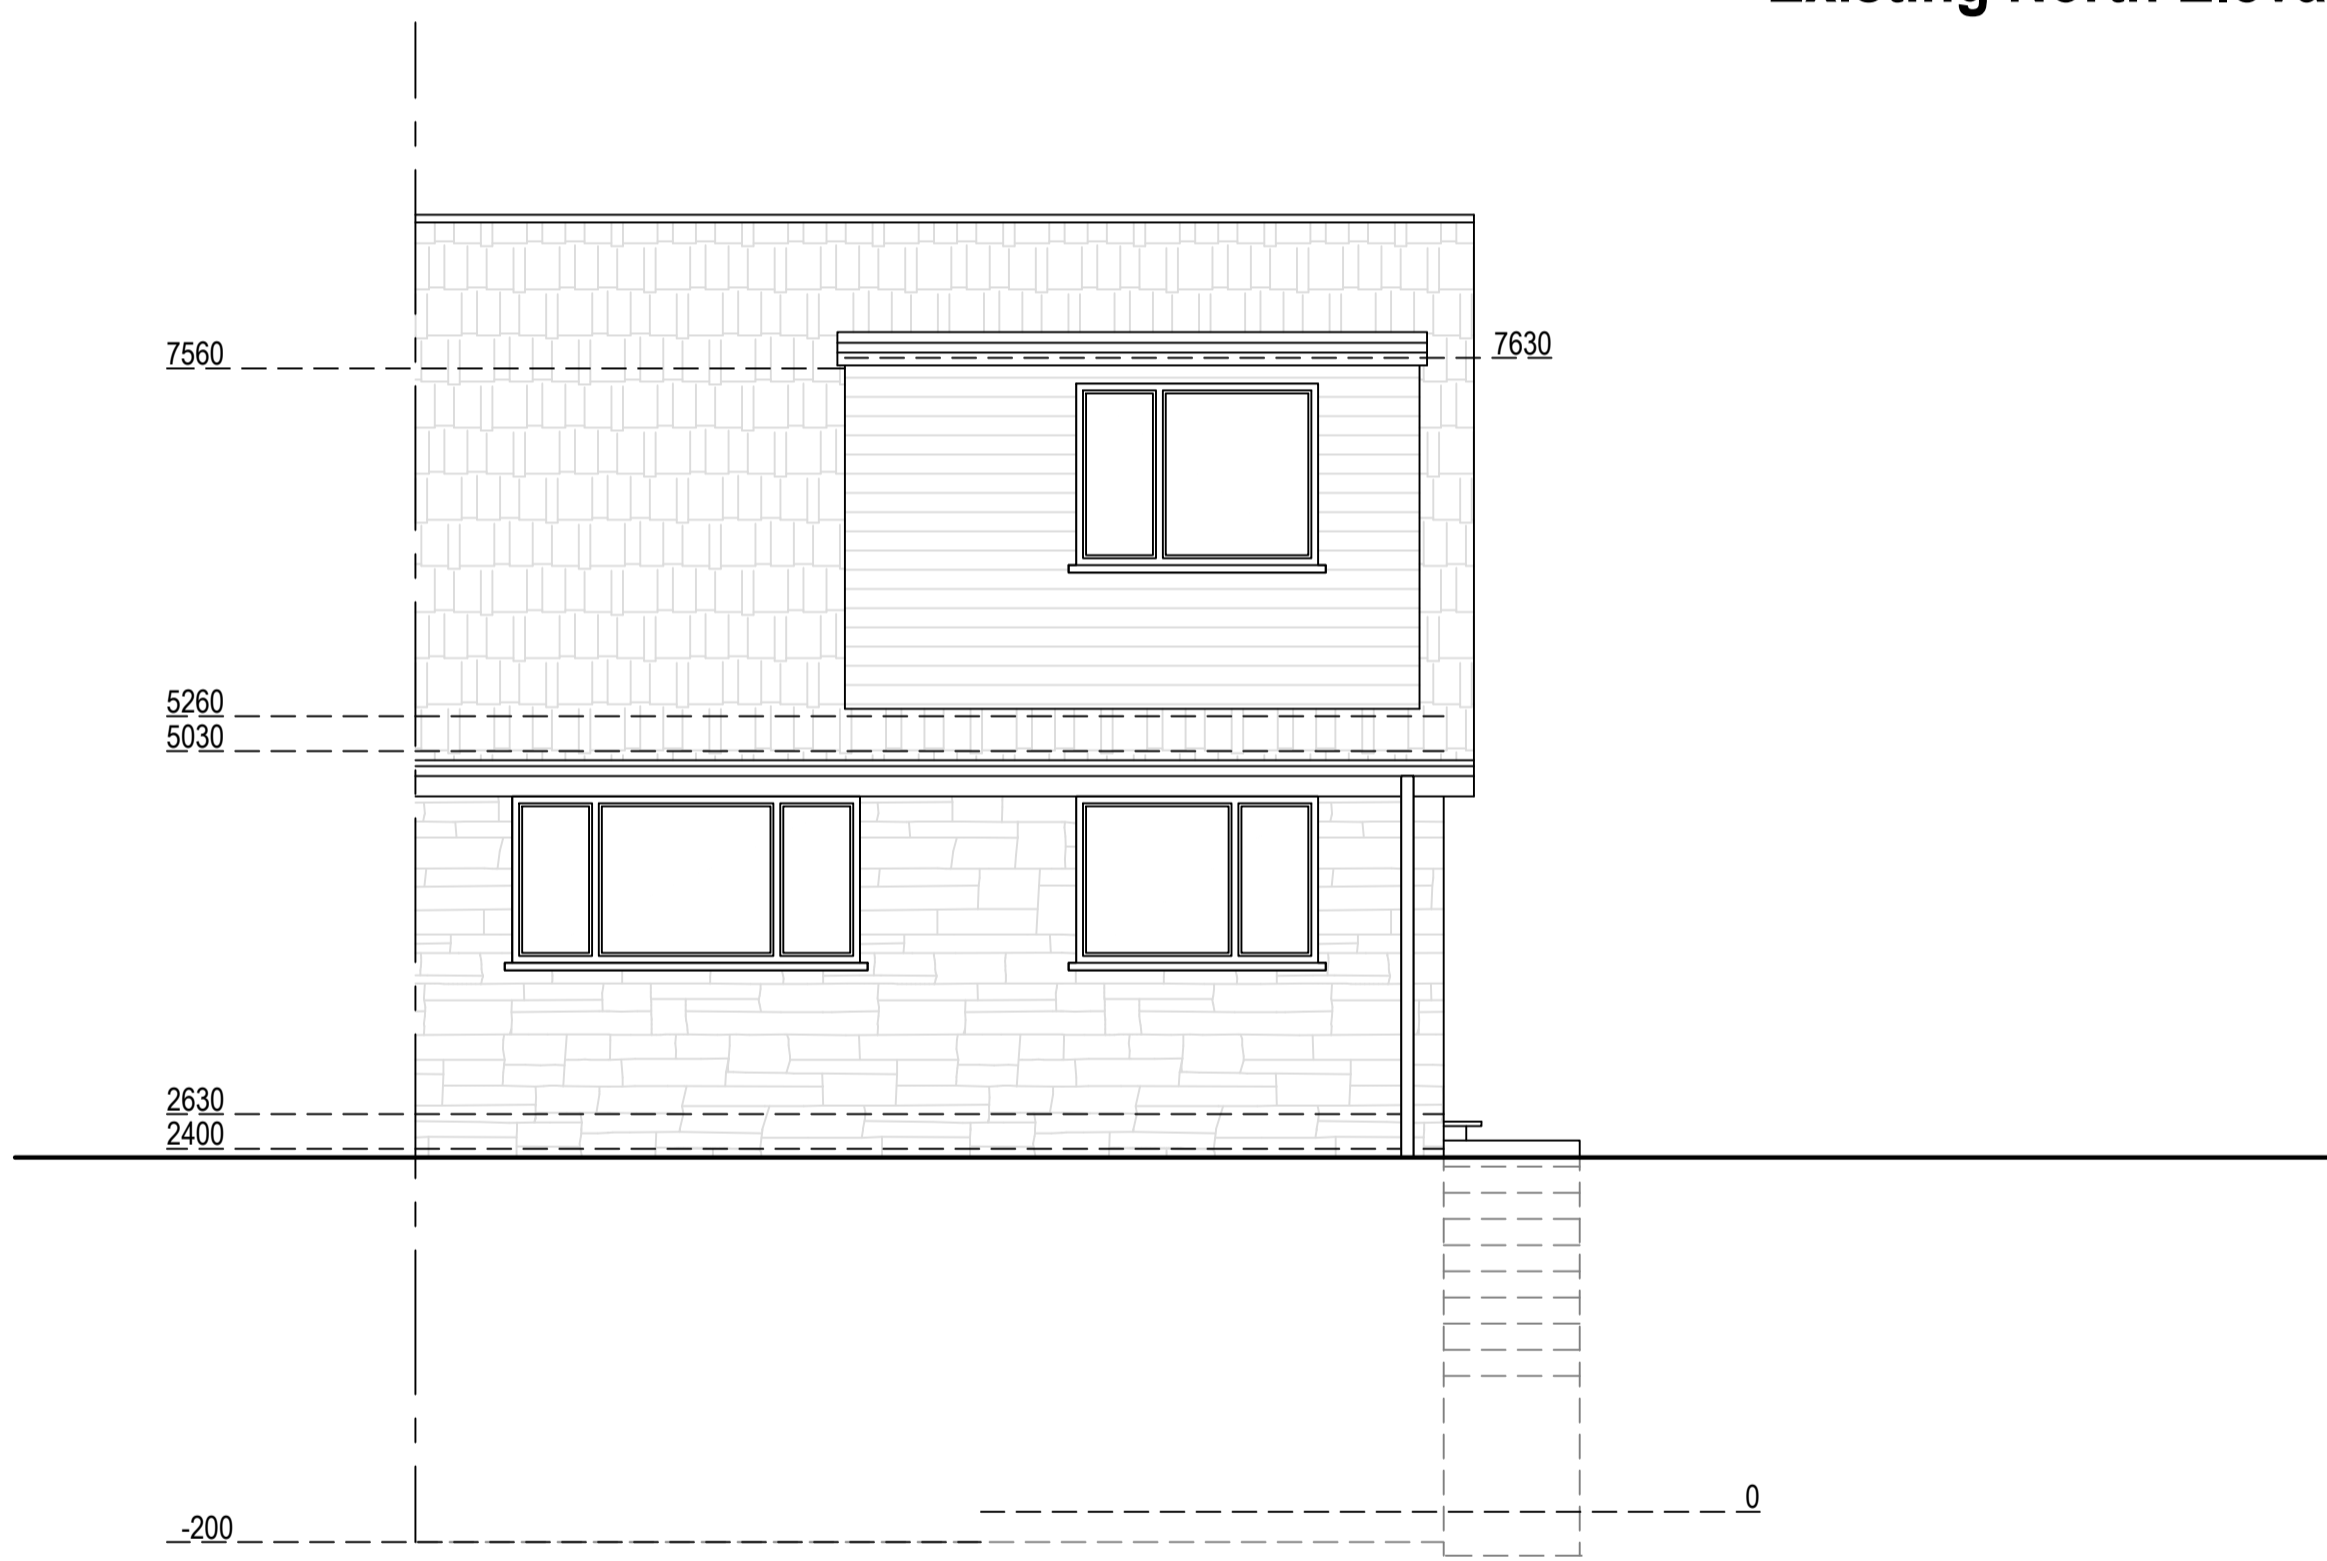

Existing South Elevation

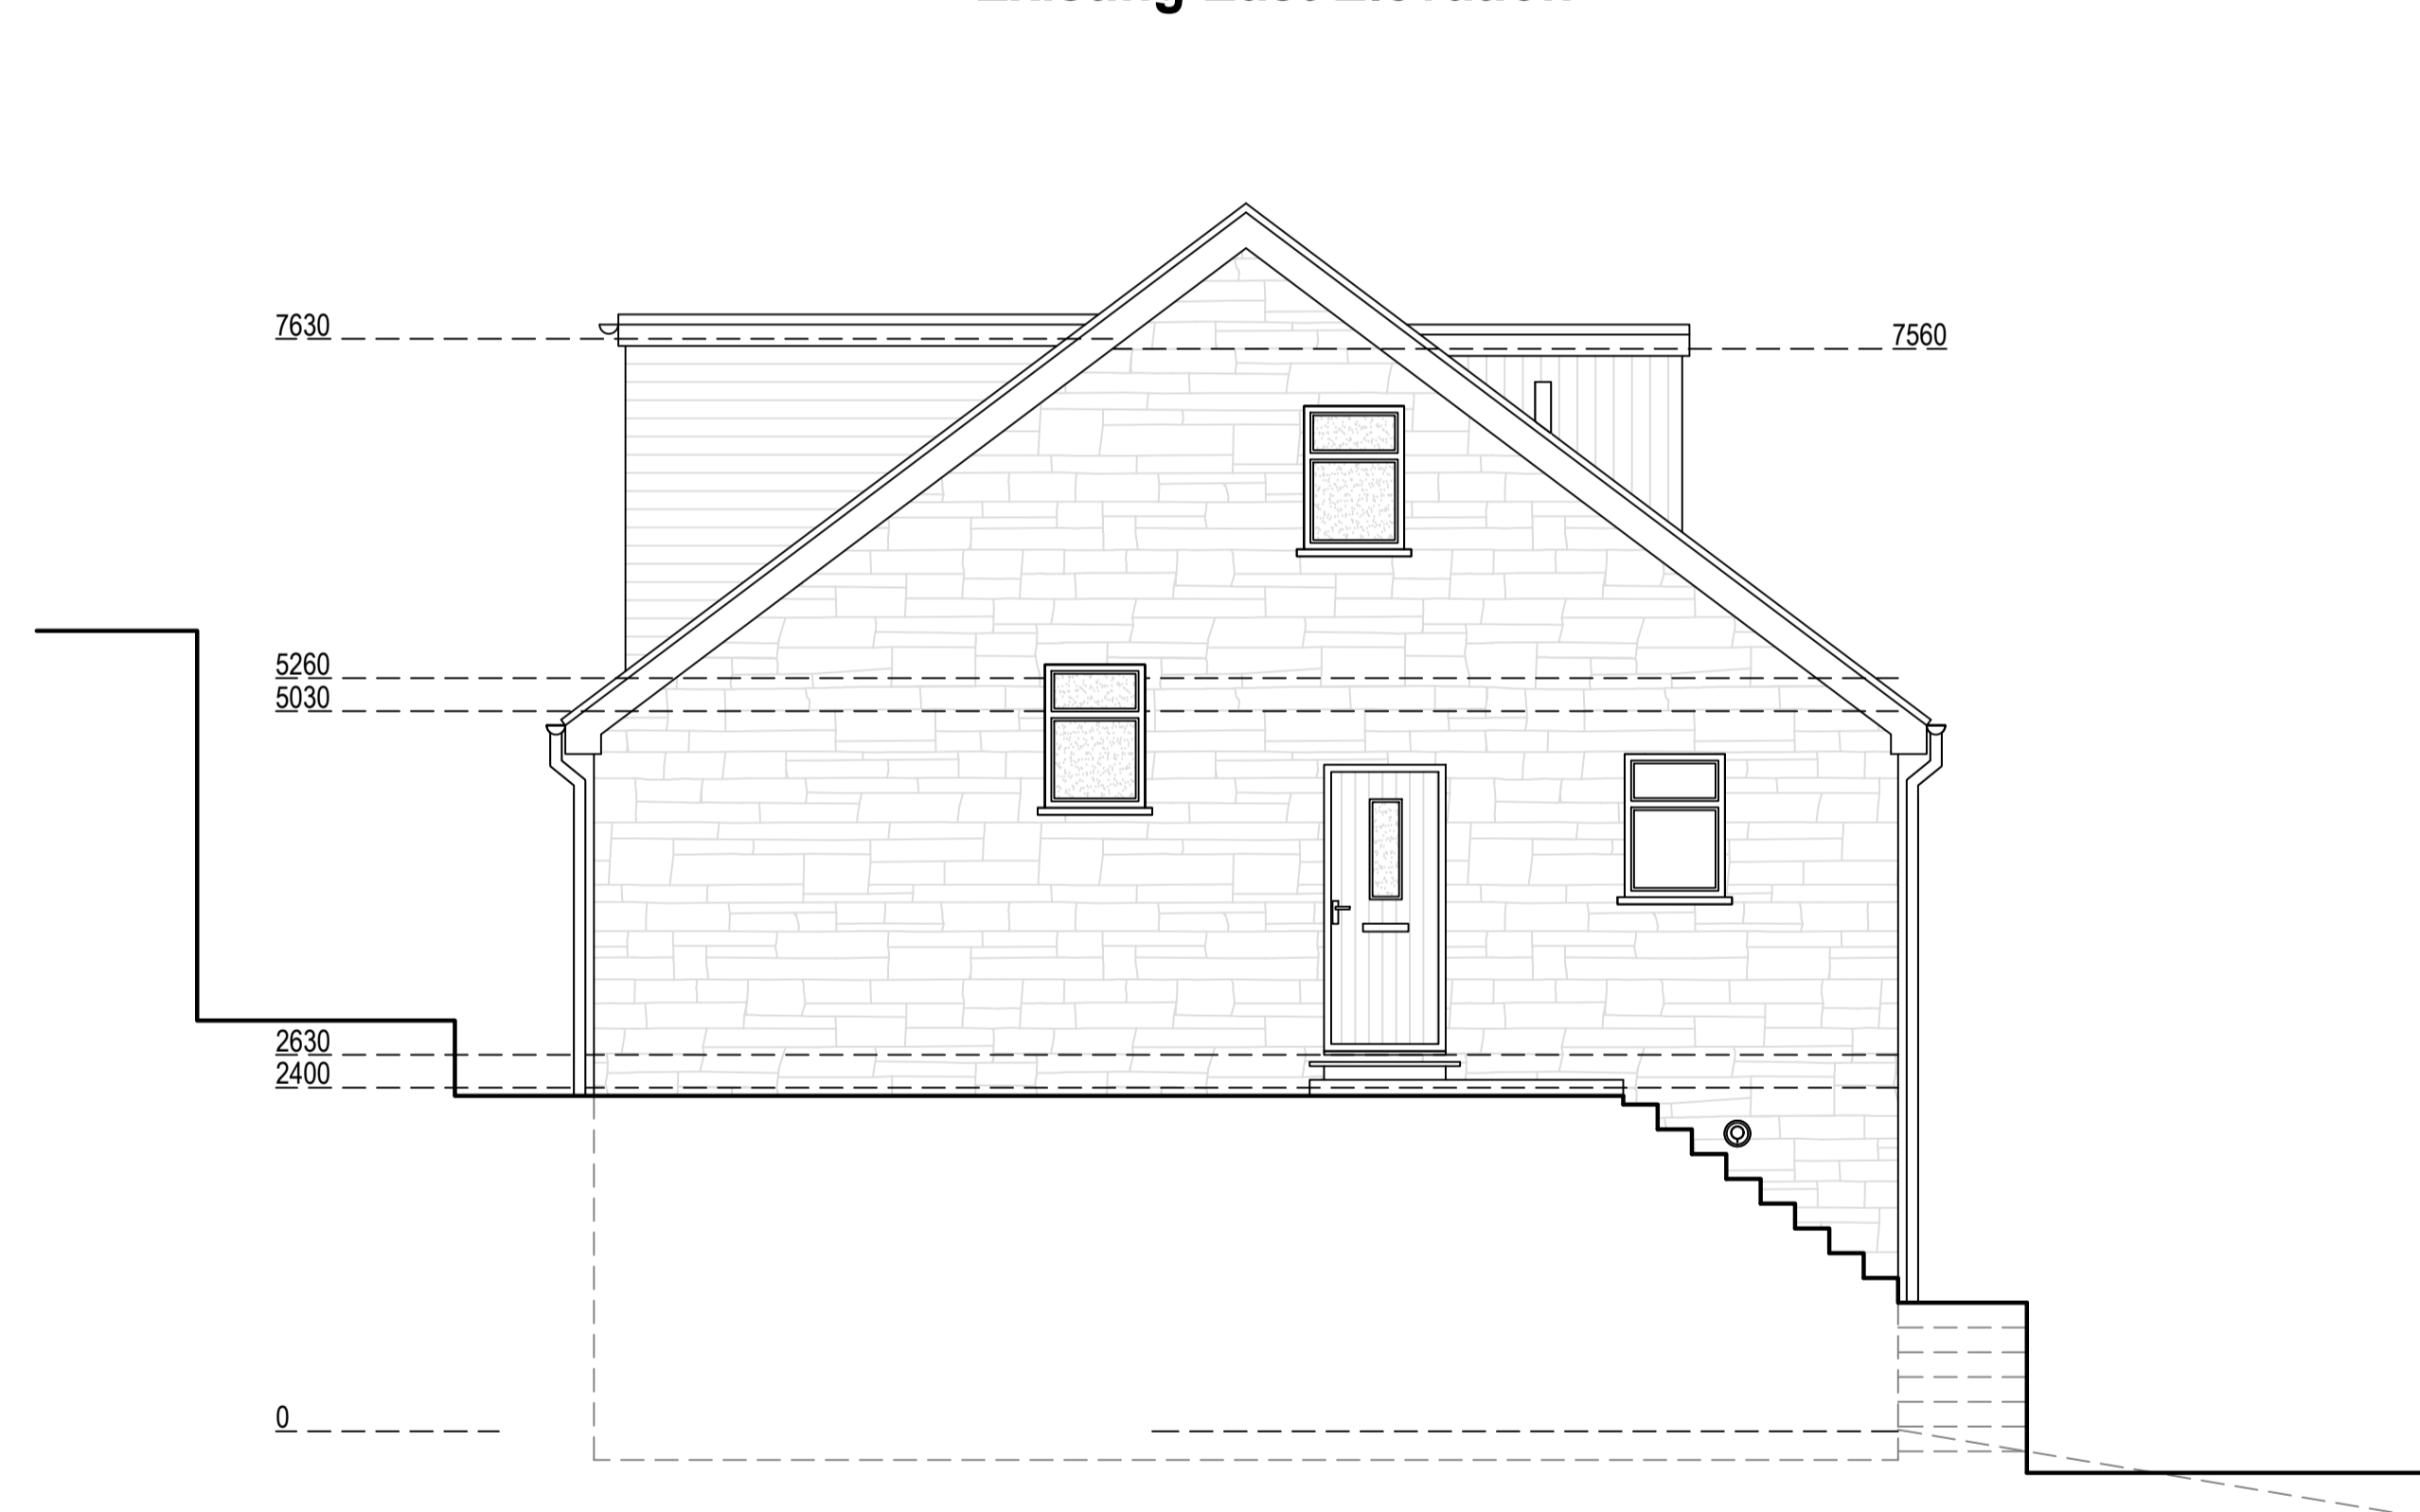

Existing West Elevation

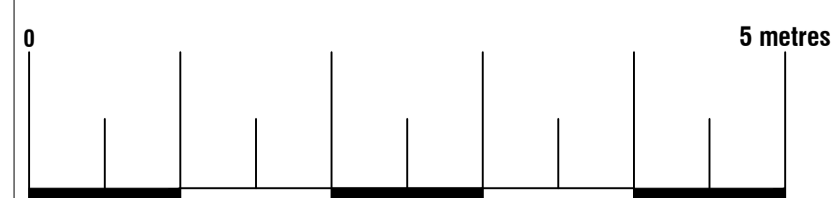

Existing Materials:

Walls: Stone
 Pitched roof: Concrete tile
 Windows: White PVC



ArkiPlan Architectural Ltd • Enquiries@ArkiPlan.co.uk
 Lytchett House, 13 Freeland Park, Wareham Road, Poole, Dorset, BH16 6FA

Site	31 Deadmanstone, Berry Brow, Huddersfield HD4 7QQ, UK	Date	03.03.2026
		Sheet	25-2628 D06 REV 06
		Job	New Extension Garage Conversion
Title Number	YWE7190,WYK731620, WYK839760	Scale	1:50 @A1, 1:100 @A3
		Title	As Shown