



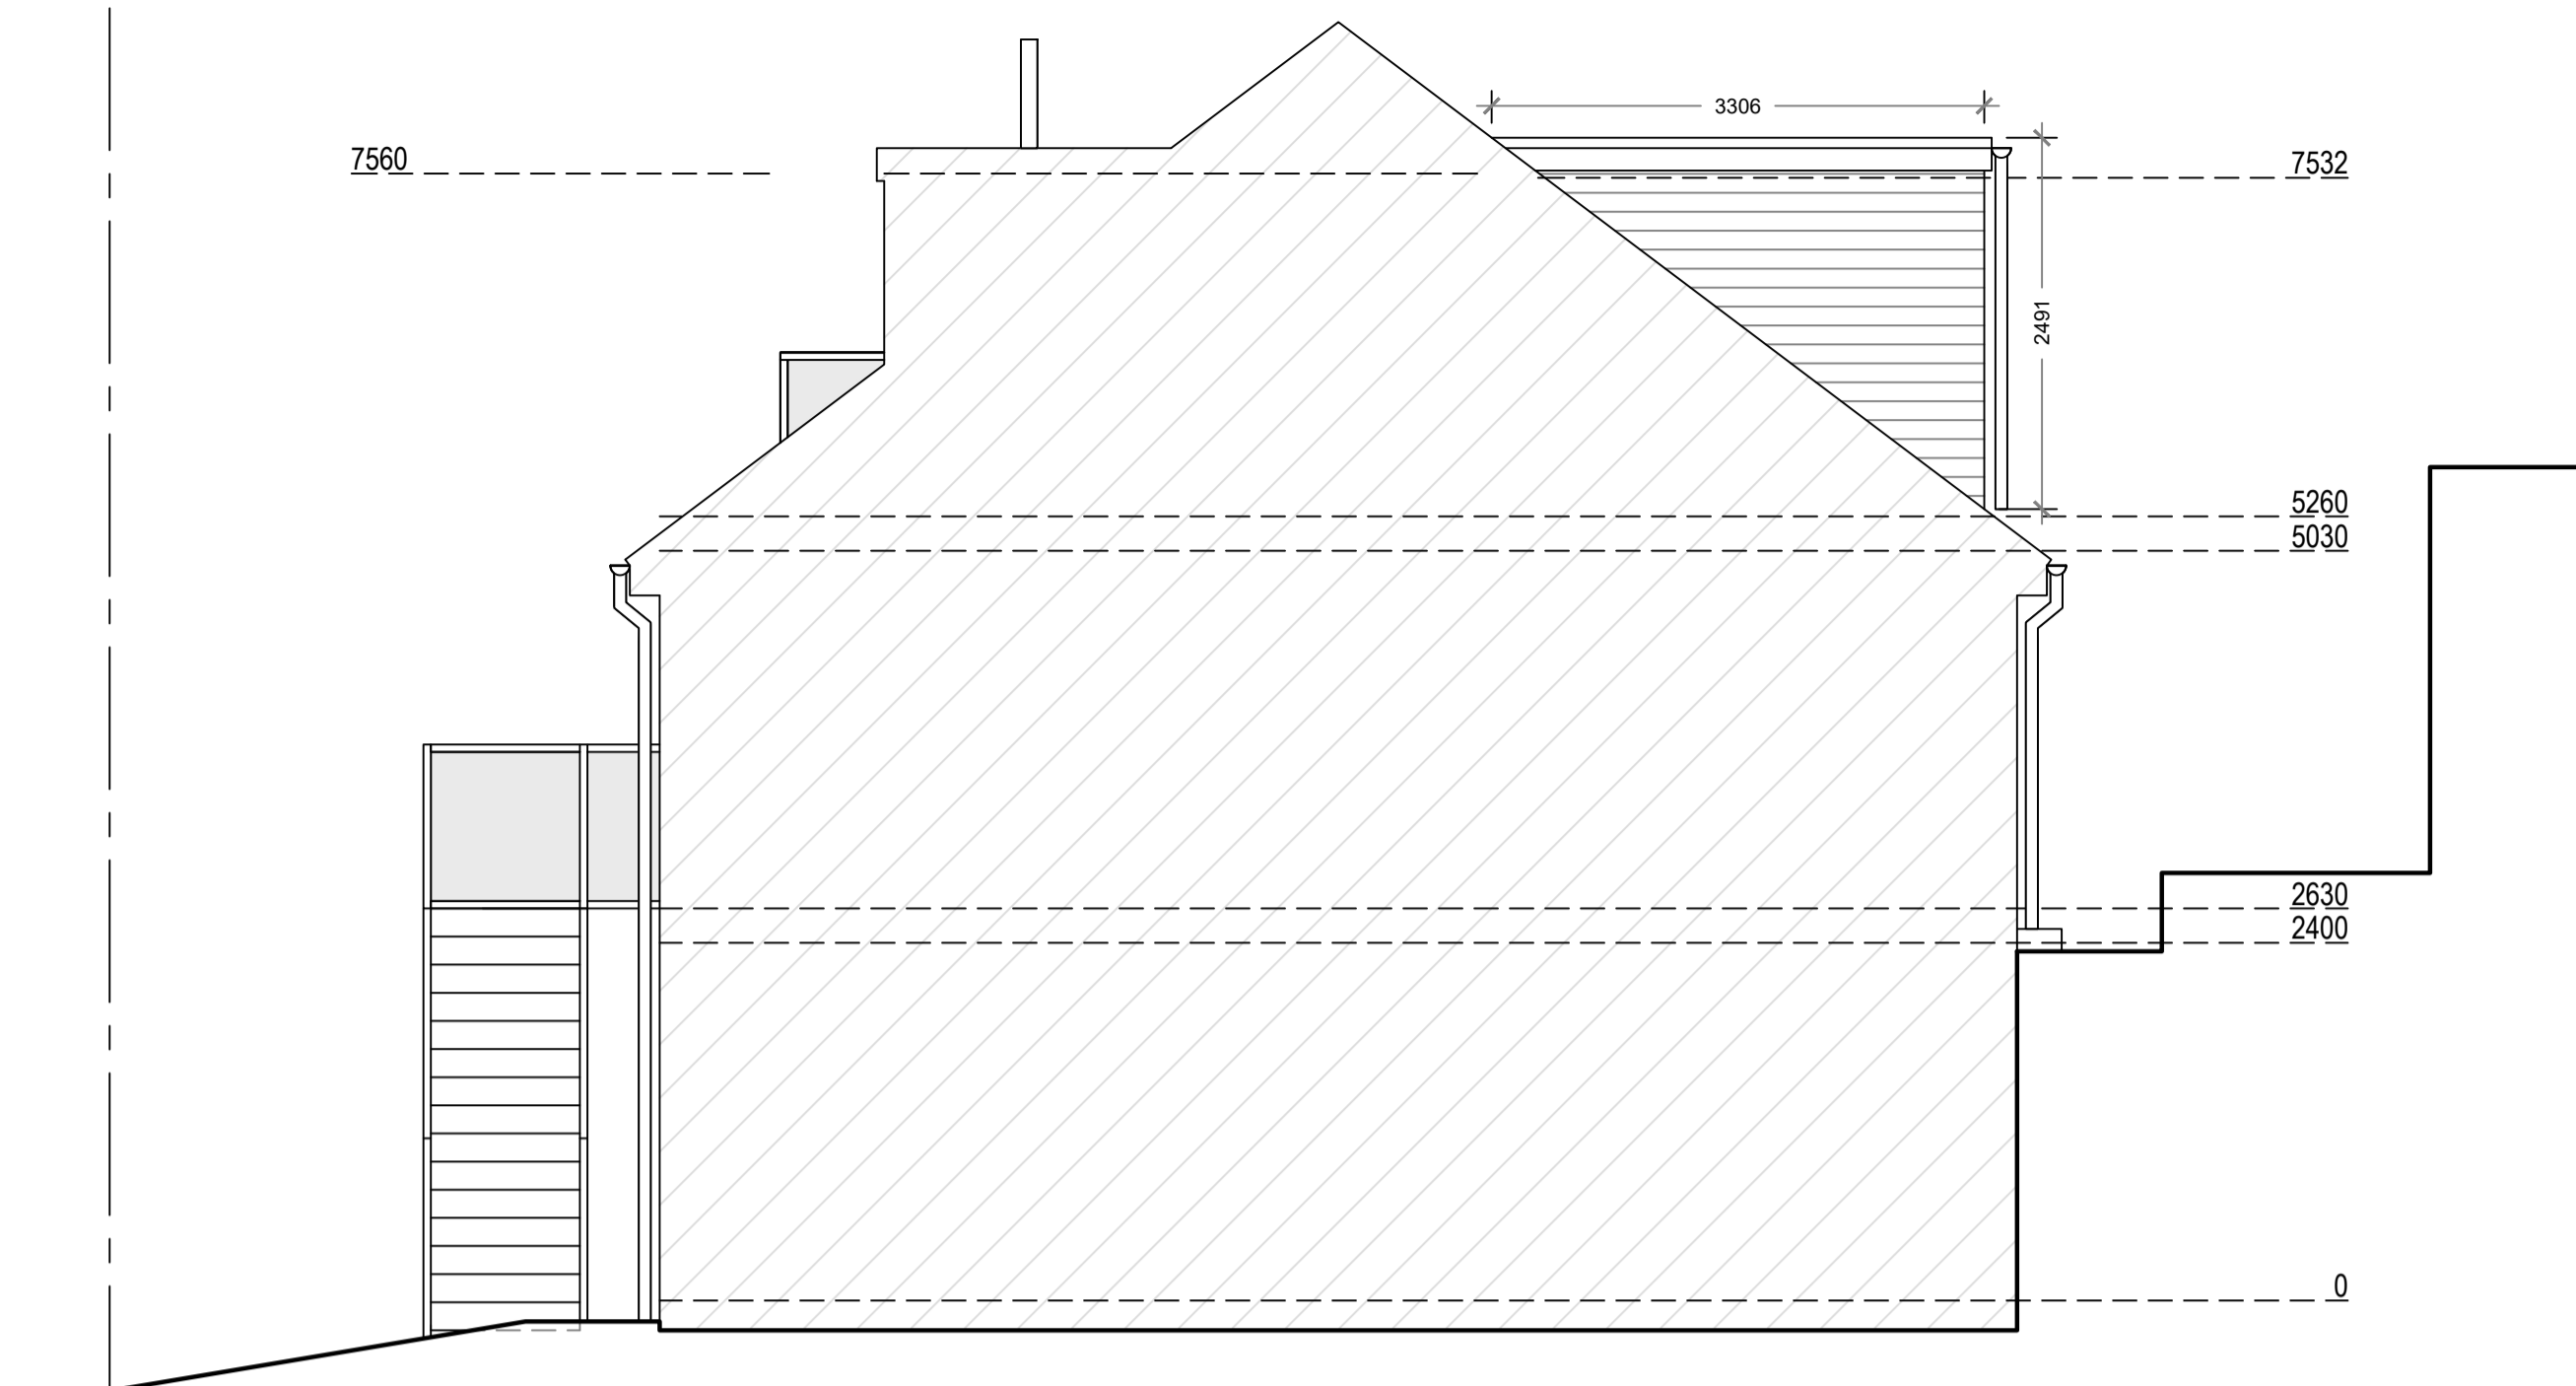


Proposed North Elevation

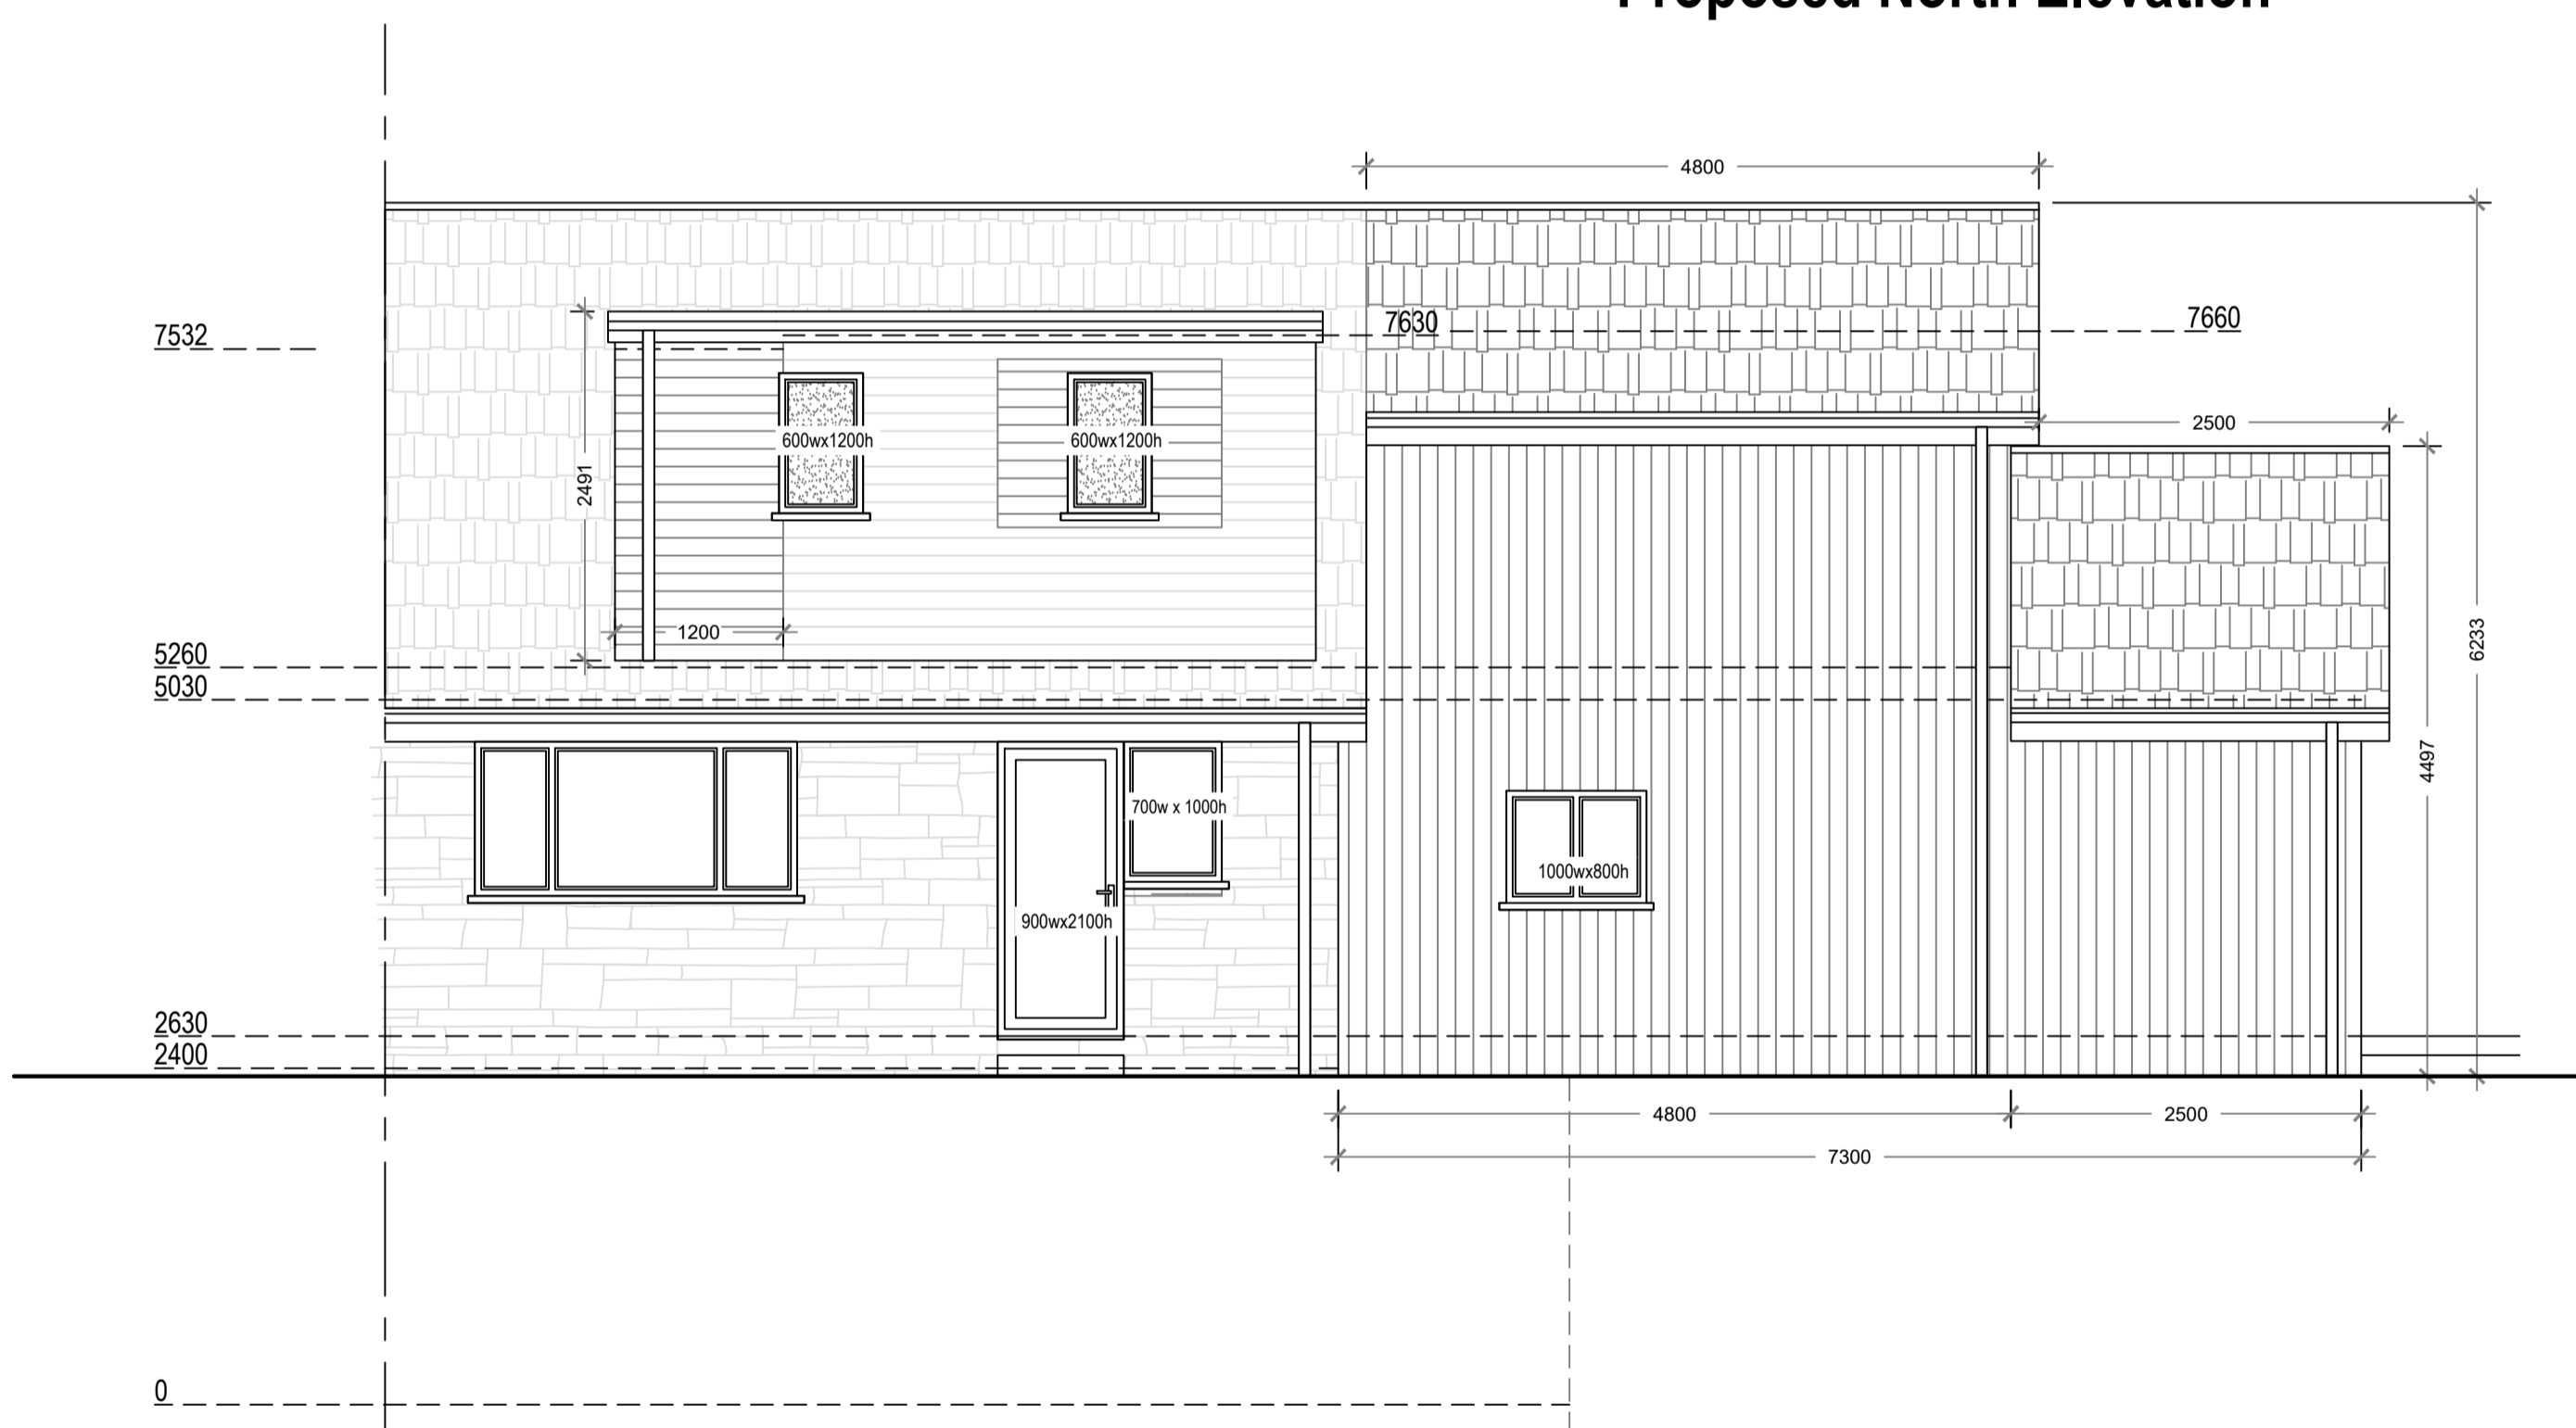


Proposed East Elevation



Proposed South Elevation

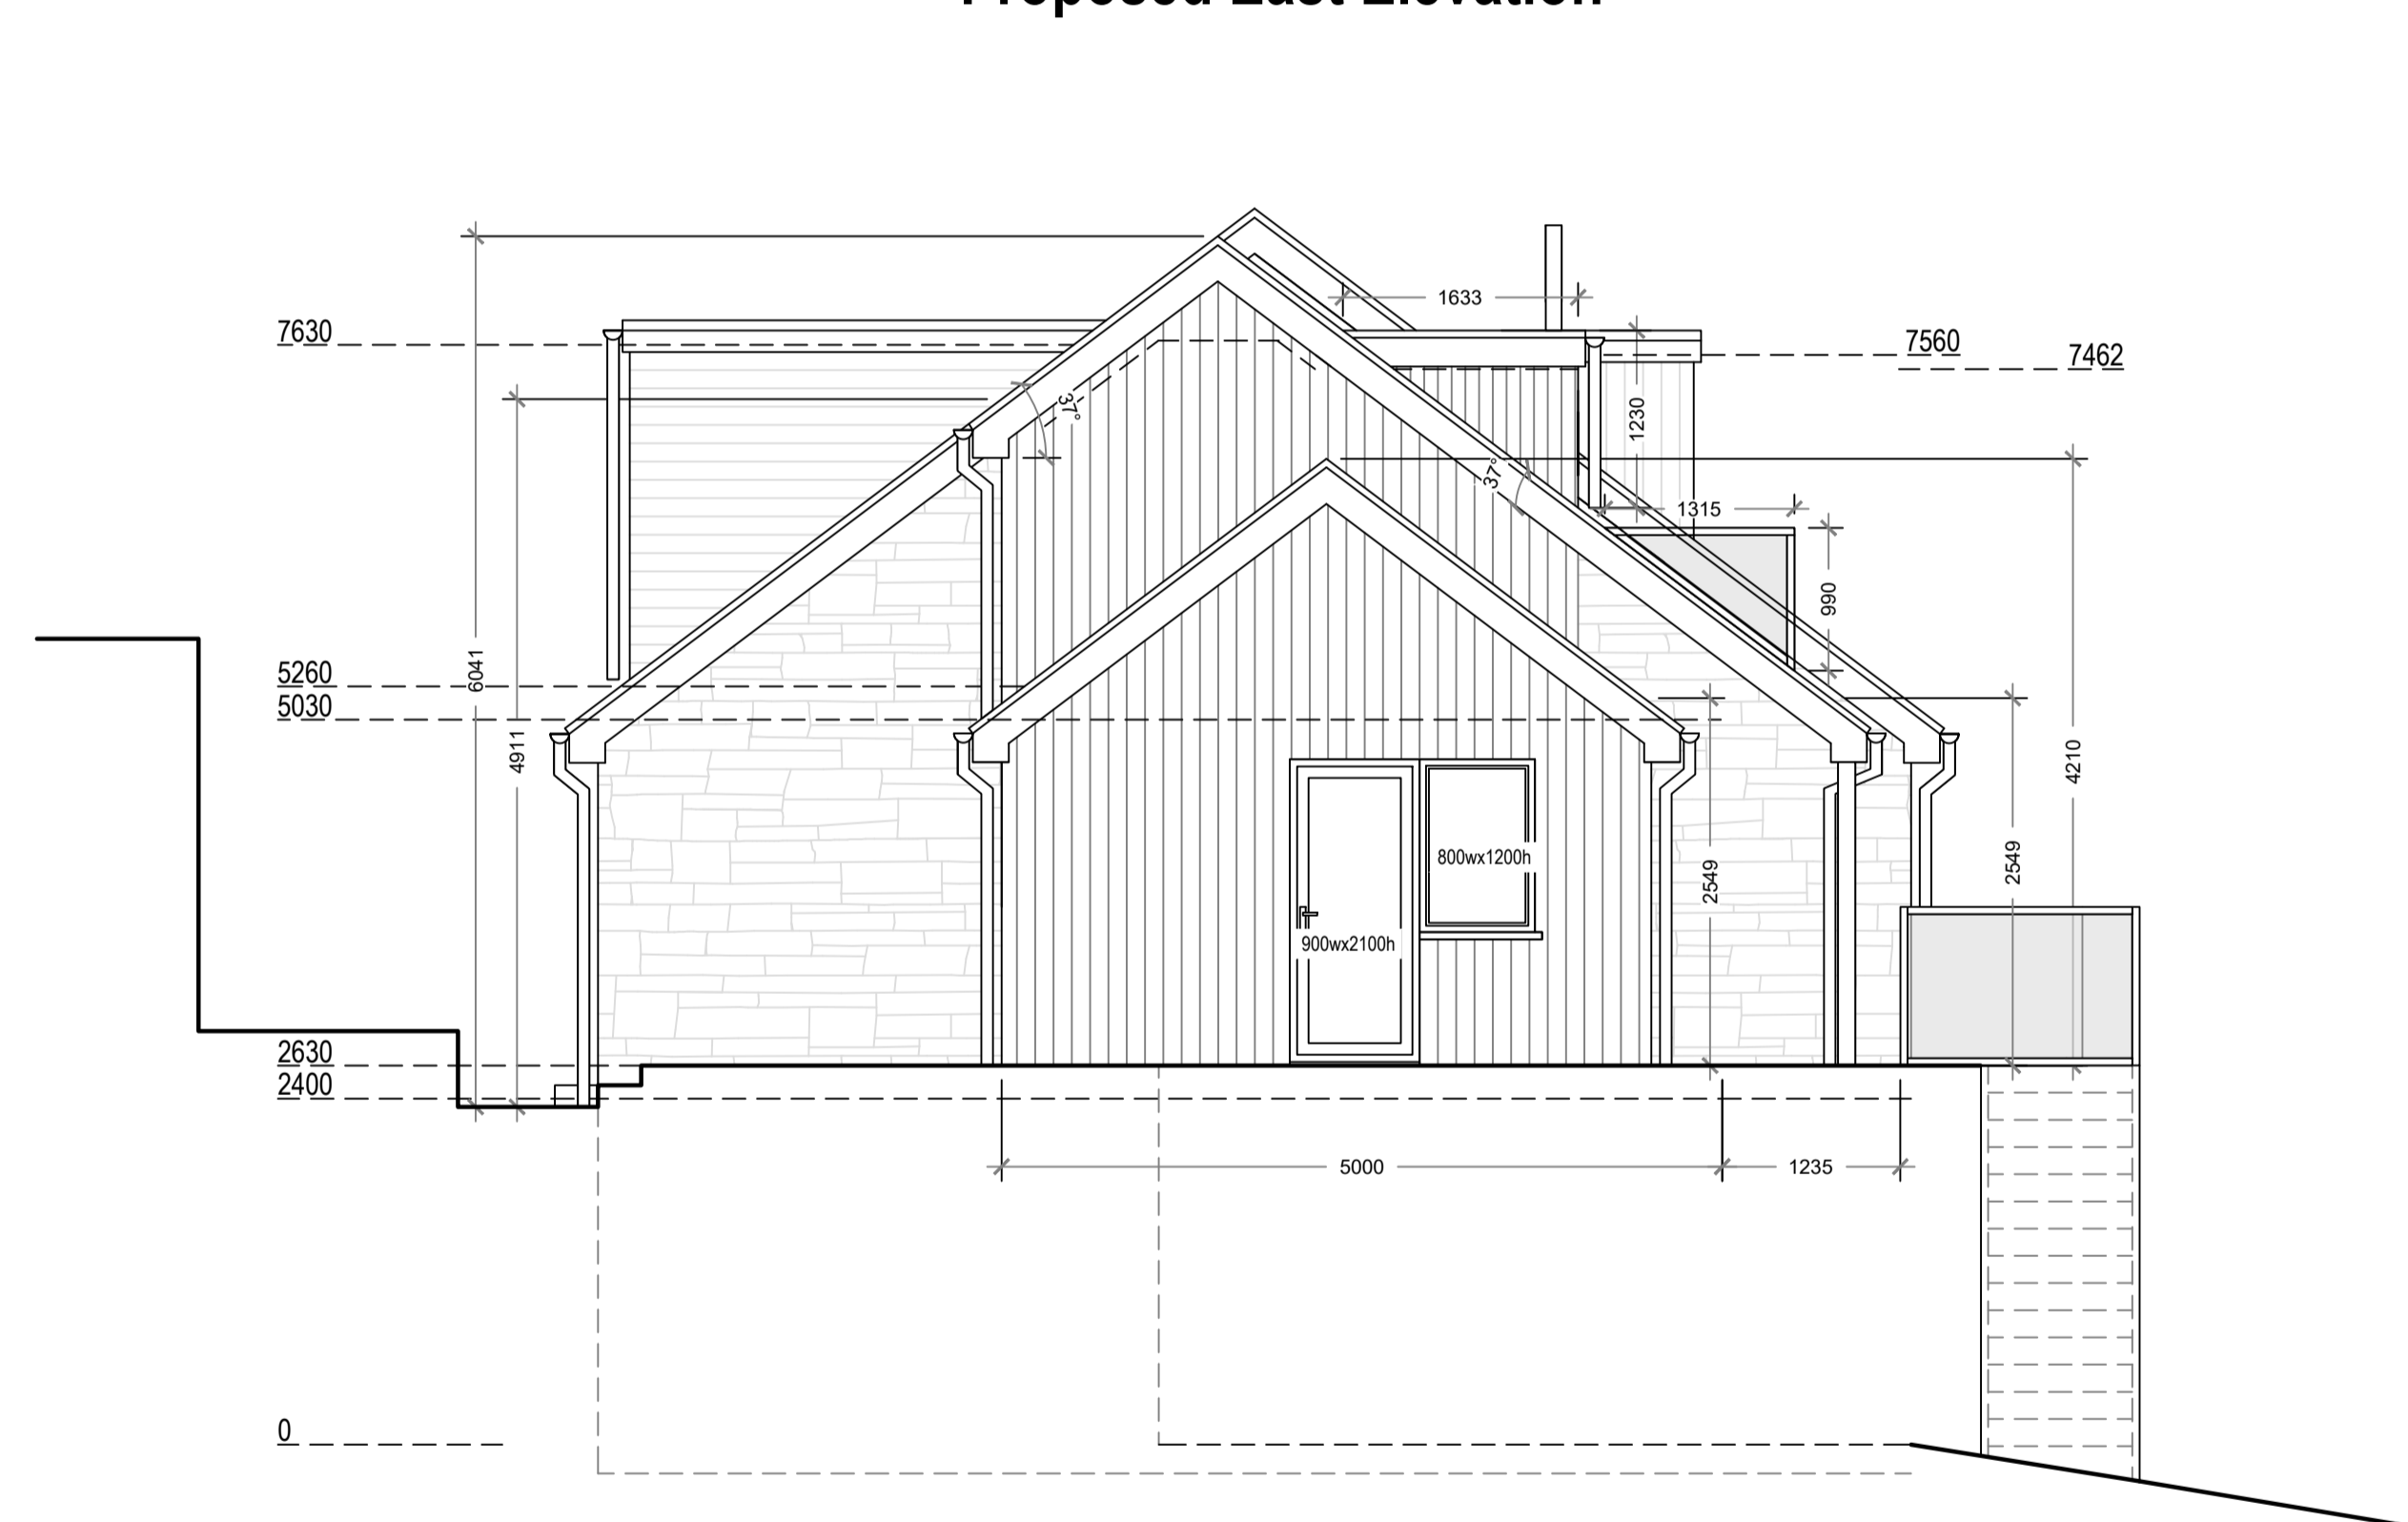

Proposed West Elevation

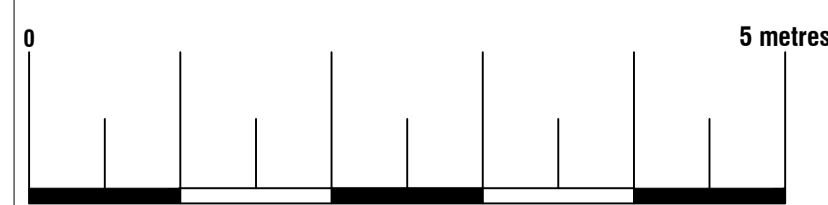

**Proposed Materials:**

Ground Floor Walls: Vertical grey siberian larch cladding (Structural Insulated Panels)  
 1st Floor Walls: Vertical grey siberian larch cladding (Structural Insulated Panels)  
 Dormer Walls: Burgundy/brown vertical cladding (Structural Insulated Panels)  
 Pitched roof: Concrete tile to match existing  
 Flat roof: Ply membrane  
 Windows: Double glazed light grey aluminium  
 Front door: Deep red/burgundy to match front dormer  
 Skylights: Size as indicated (not protruding more than 150mm above the existing roof plane)



ArkiPlan Architectural Ltd • Enquiries@ArkiPlan.co.uk  
 Lytchett House, 13 Freeland Park, Wareham Road, Poole, Dorset, BH16 6FA

<b>Site</b>	31 Deadmanstone, Berry Brow, Huddersfield HD4 7QQ, UK	<b>Date</b>	03.03.2026
		<b>Sheet</b>	25-2628 D07 REV 06
<b>Title Number</b>	YWE7190,WYK731620, WYK839760	<b>Job</b>	New Extension Garage Conversion
		<b>Scale</b>	1:50 @A1, 1:100 @A3
		<b>Title</b>	As Shown