

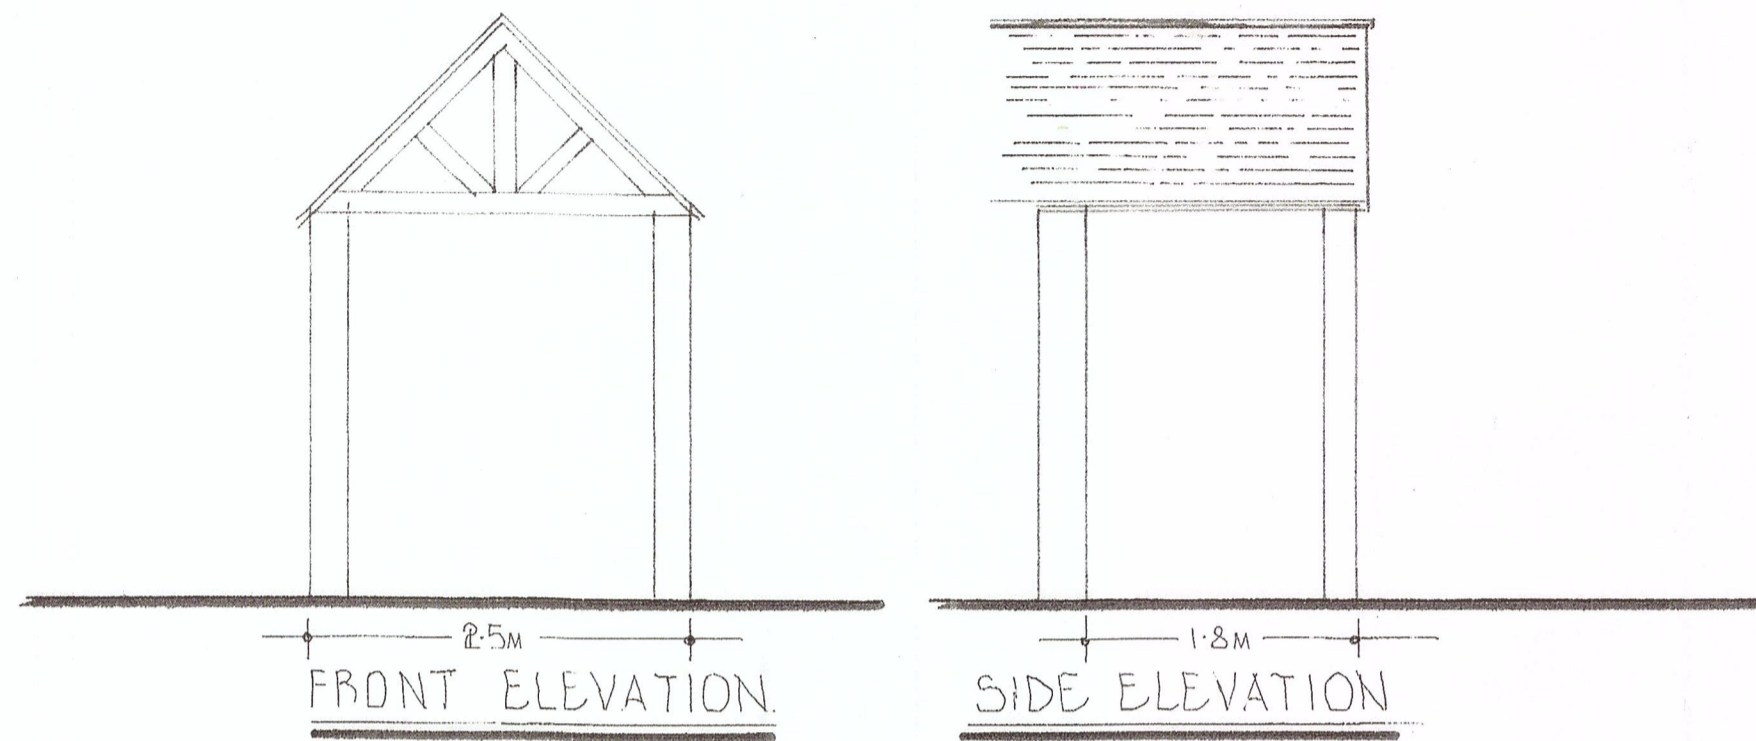



AS EXISTING

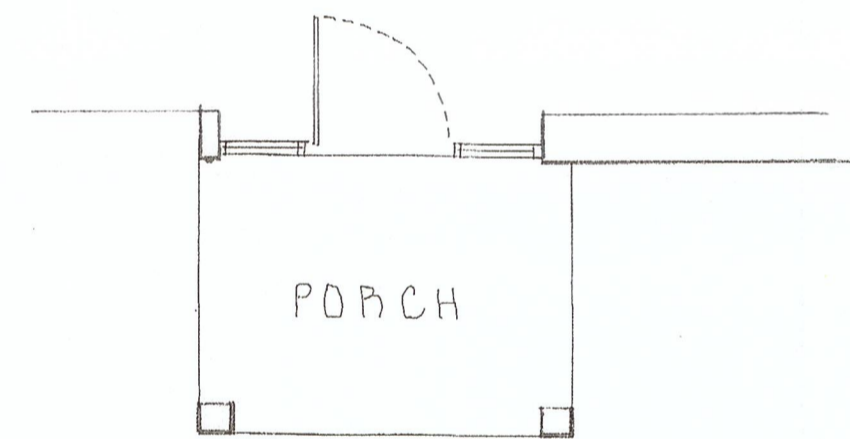

AS PROPOSED

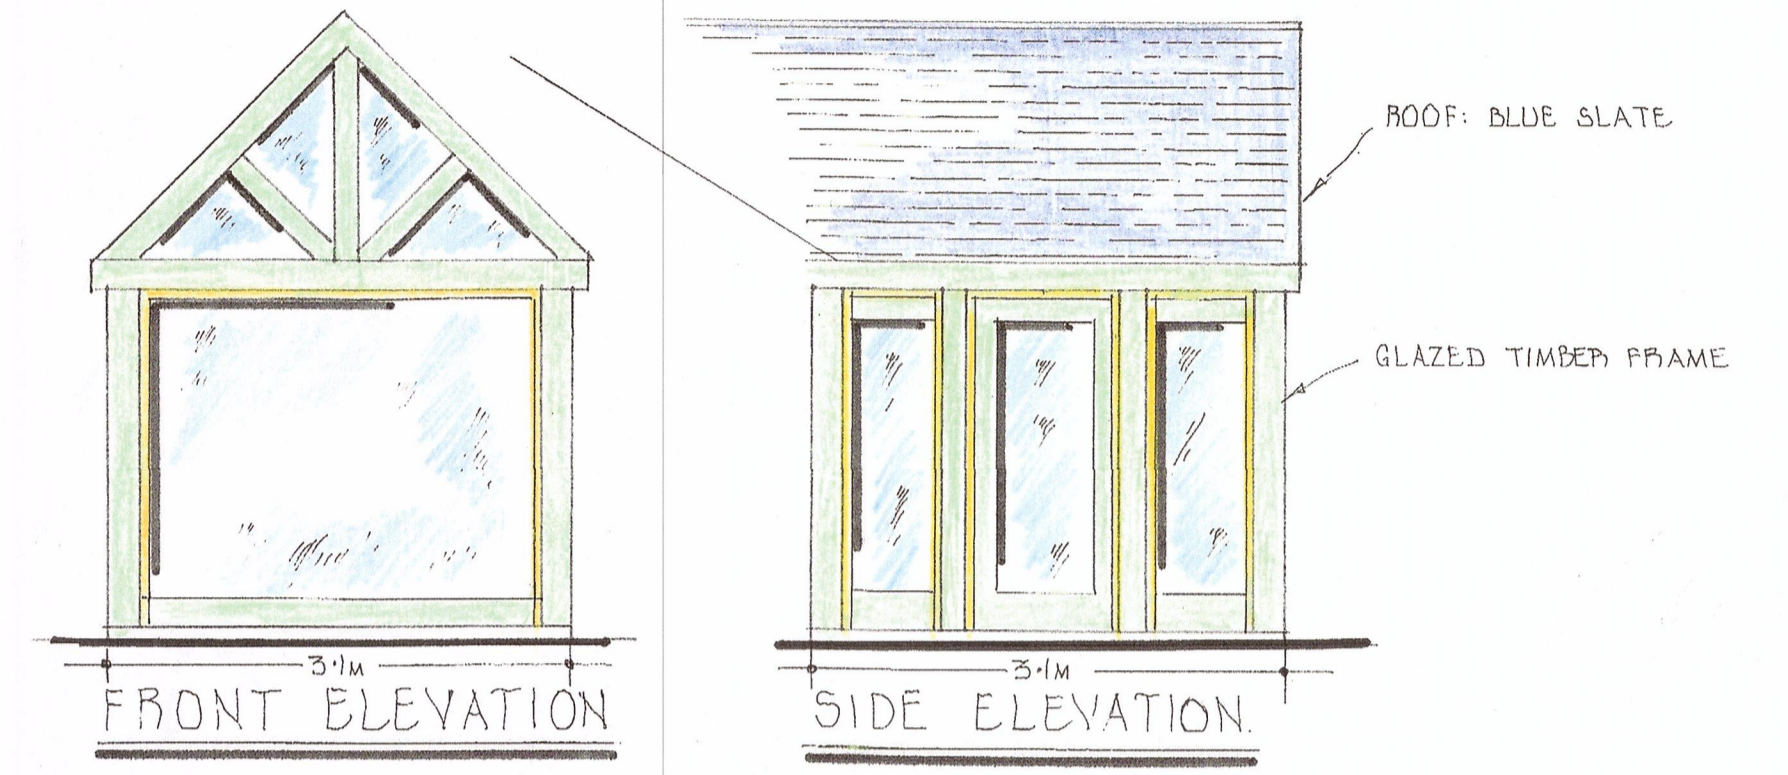

LAYOUT PLAN

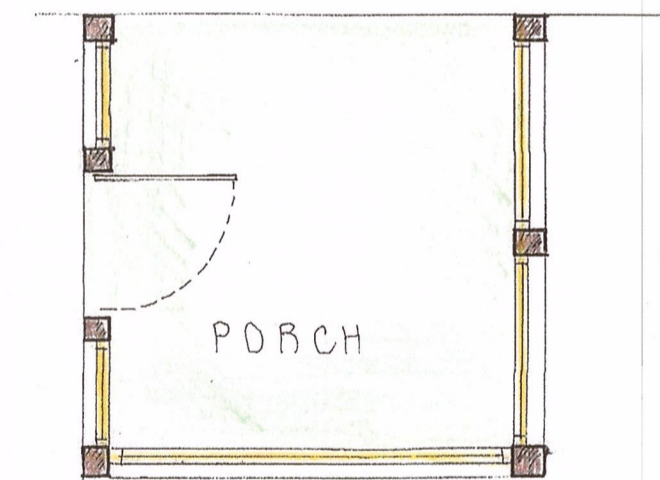

LAYOUT PLAN

CLIENT JOHN MEAGHER

PROJECT ALTERATIONS

LOCATION CROW HILL COTTAGE

S. INGRAM & ASSOCIATES
Building Surveyors & Design Consultants

CIVIC TRUST AWARD 2002 - COMMENDATION FOR GOOD DESIGN

DESIGN STUDIO
HEIGHTS LANE
HEIGHTS DELPH
OLDHAM OL3 5TU

Telephone: 0145 787 6500
Mobile: 01708910347

SCALES: 1:50

DRAWN BY: S. INGRAM

DATE: OCT' 2025

DRAWING No. 67'F'