


# Location Plan

Site Address: **Golcar Baptist Church, Chapel Lane, Golcar, Huddersfield, HD7 4HZ**

Date Produced: **22-Mar-2026**

Scale: **1:1250 @A4**

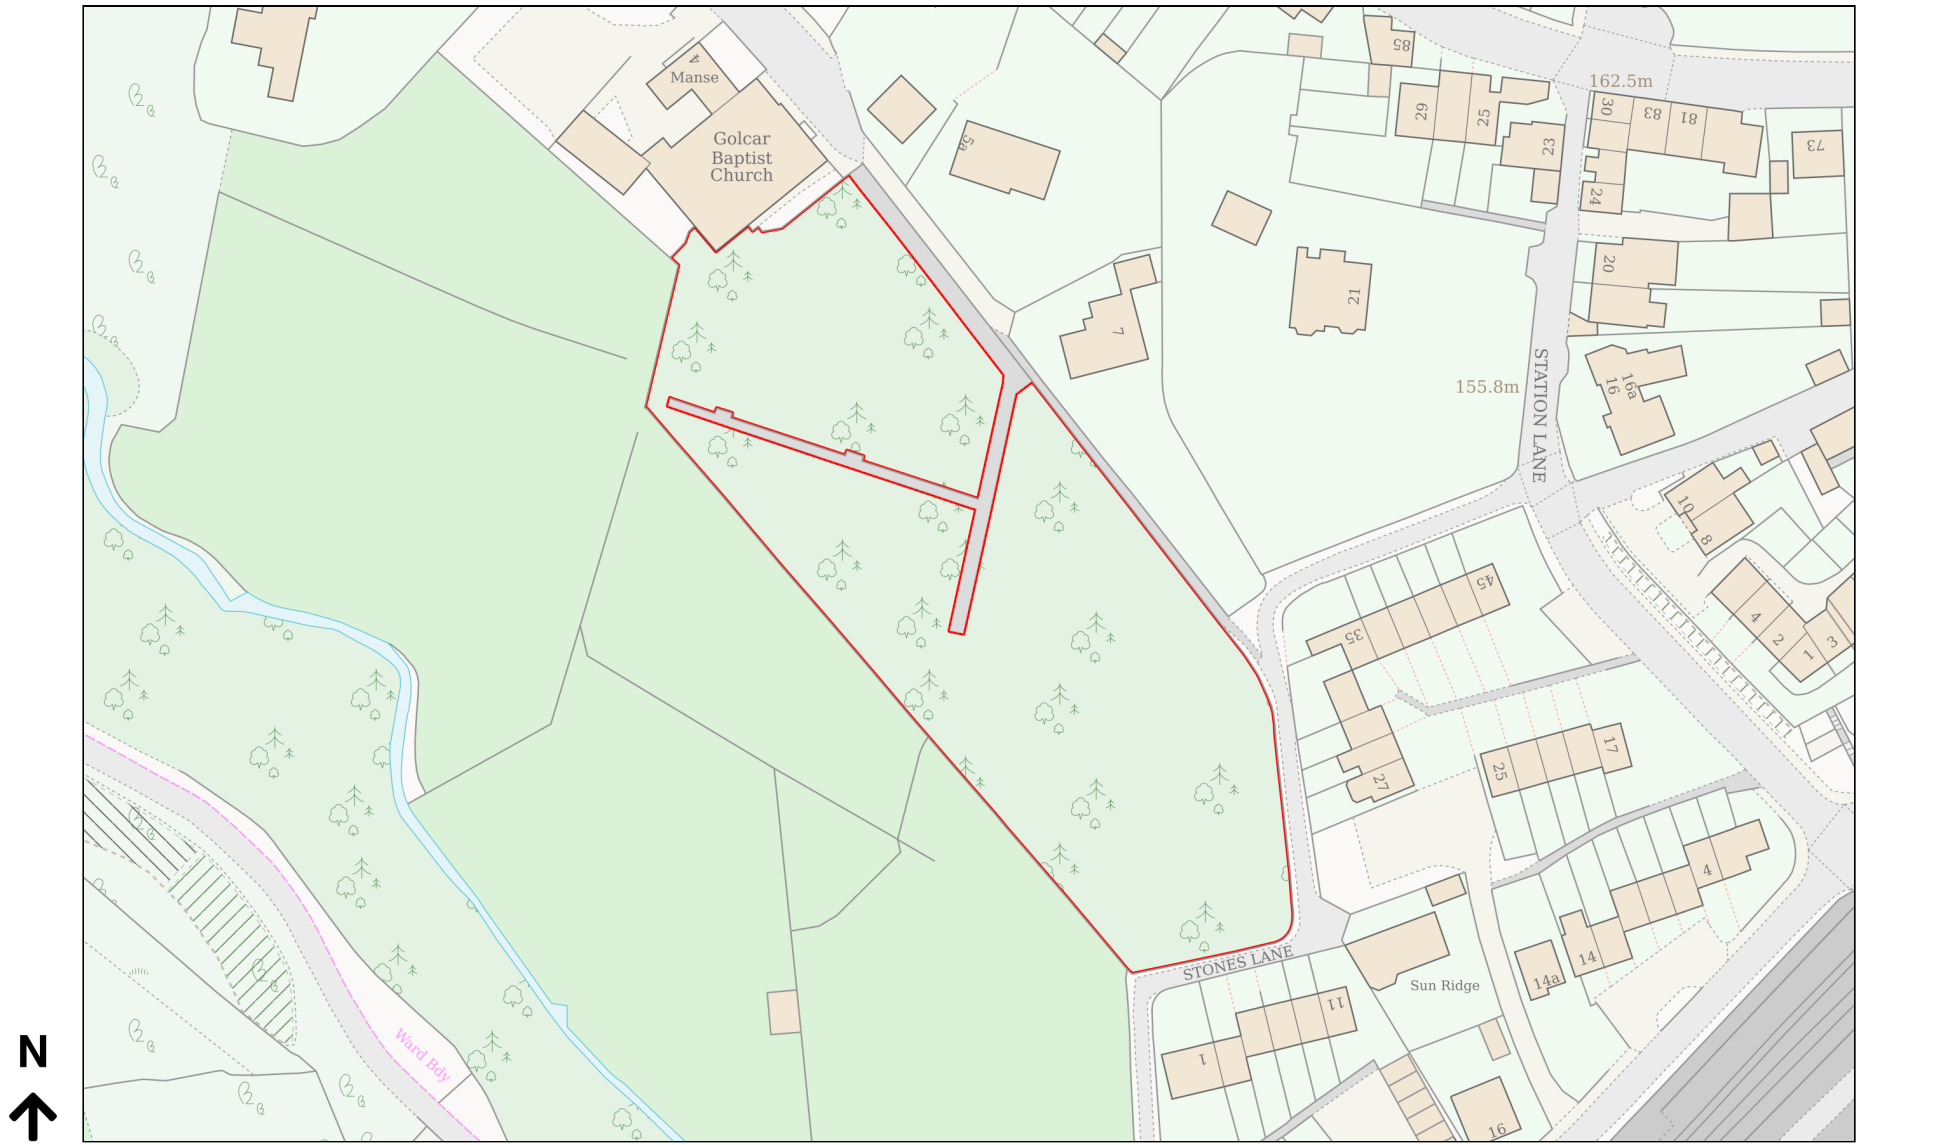

Planning Portal Reference: **PP-14798285v1**