



Site Layout

Scale 1:200

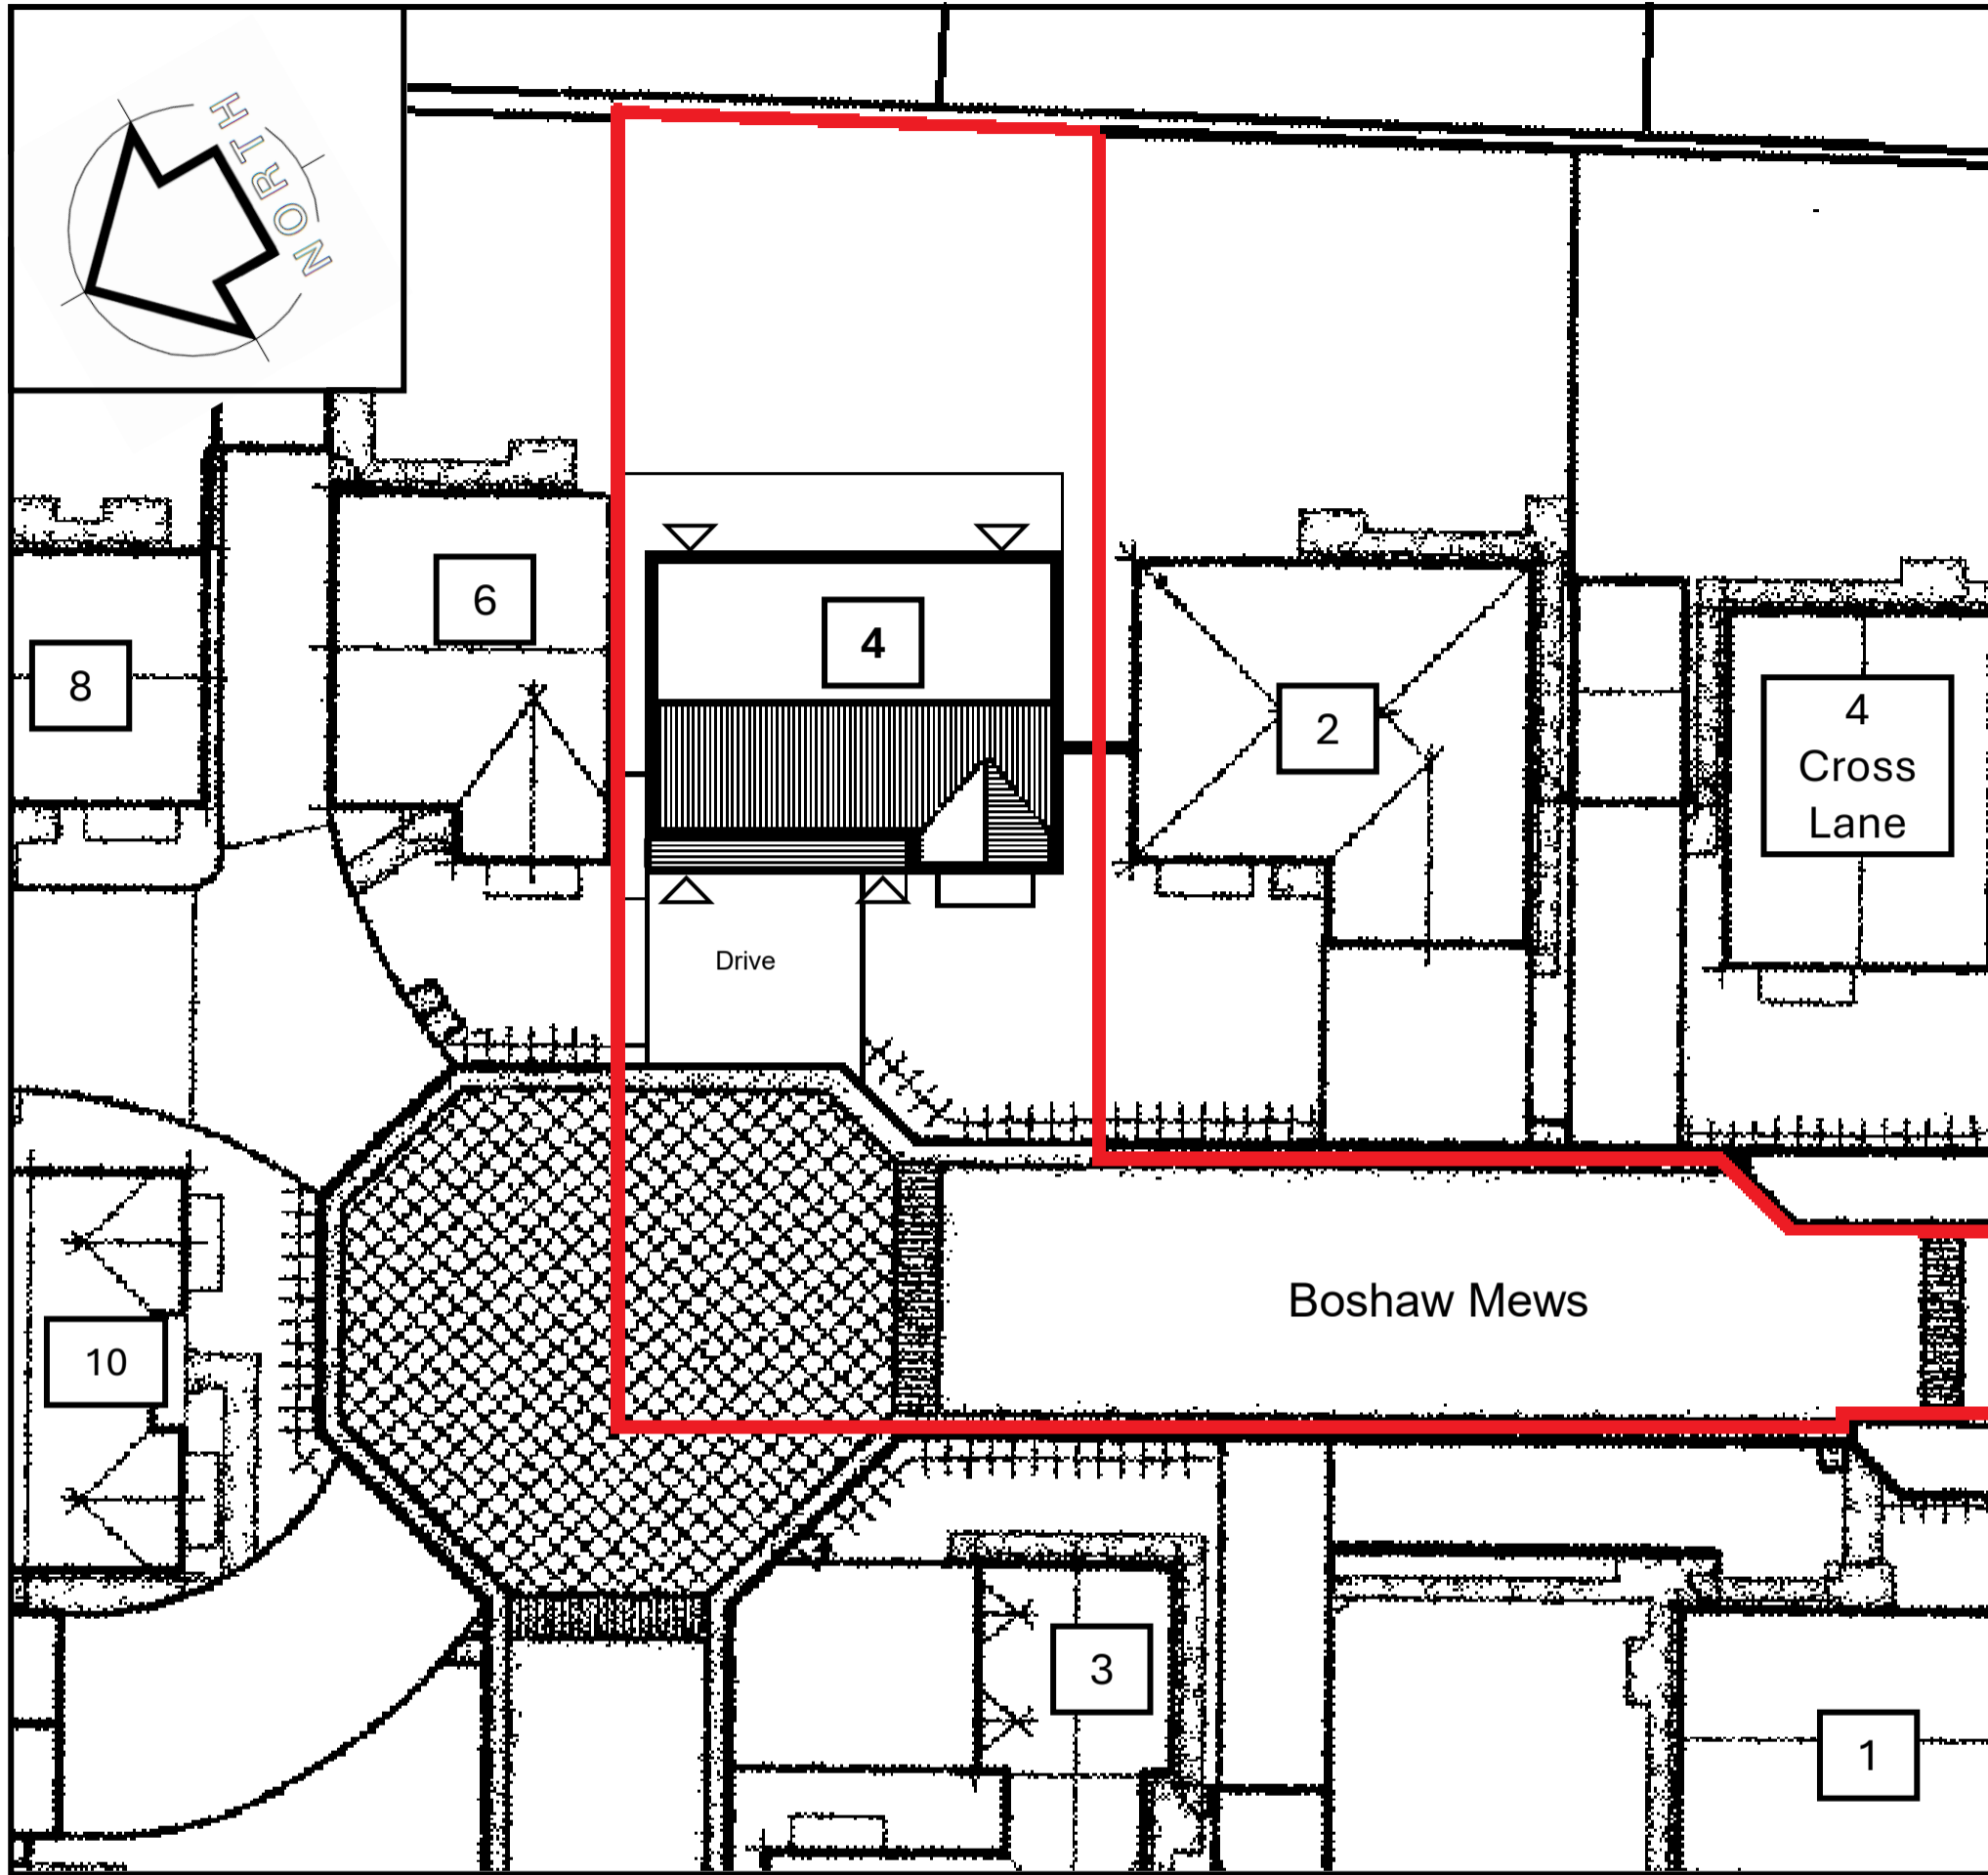

Drawing	Site Layout
Project	Internal double garage conversion
Location	4 Boshaw Mews, Scholes, Holmfirth, HD9 1WB
Proposal	Lautman
Version	2.0
Scale	1:200 
Sheet Size	A3
Ref	213-26-PL02