




FRONT SIDE ELEVATION

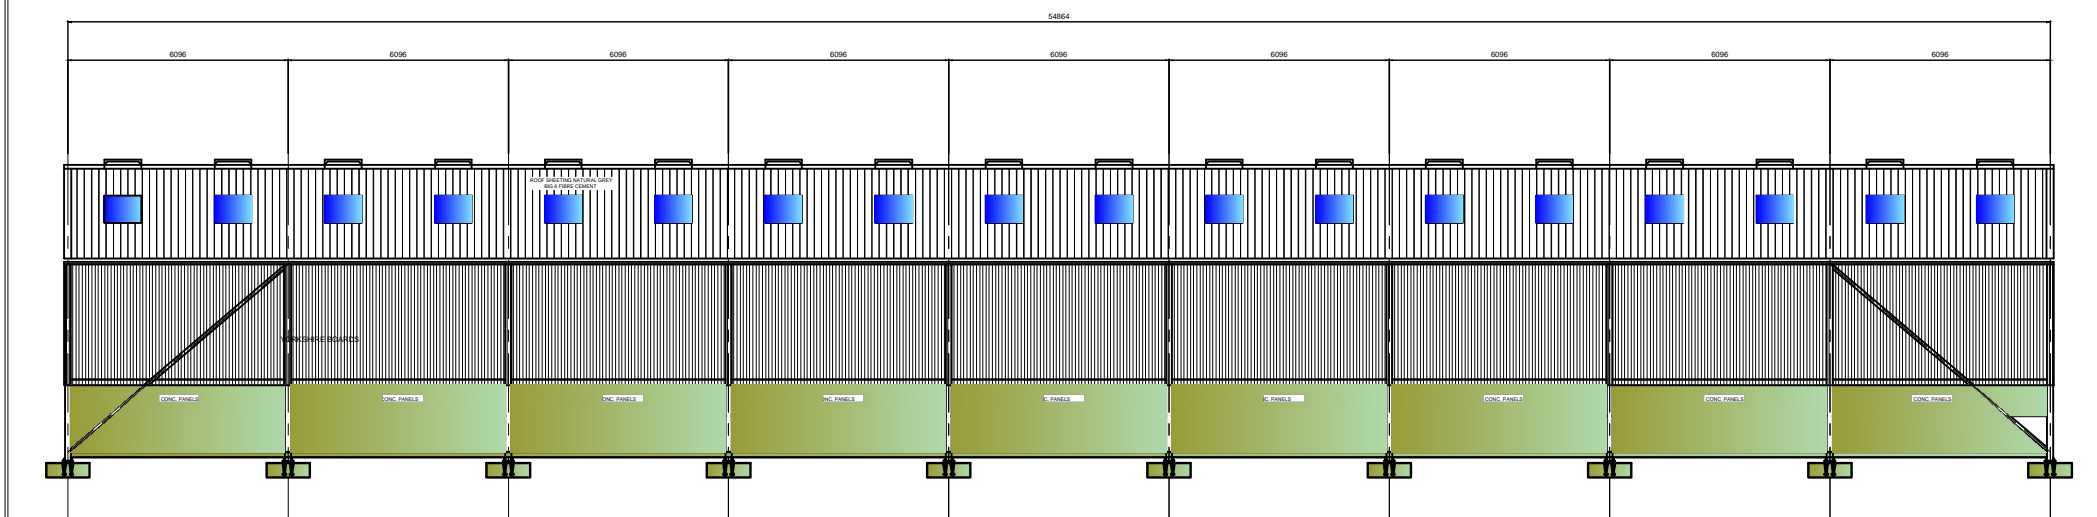

REAR SIDE ELEVATION

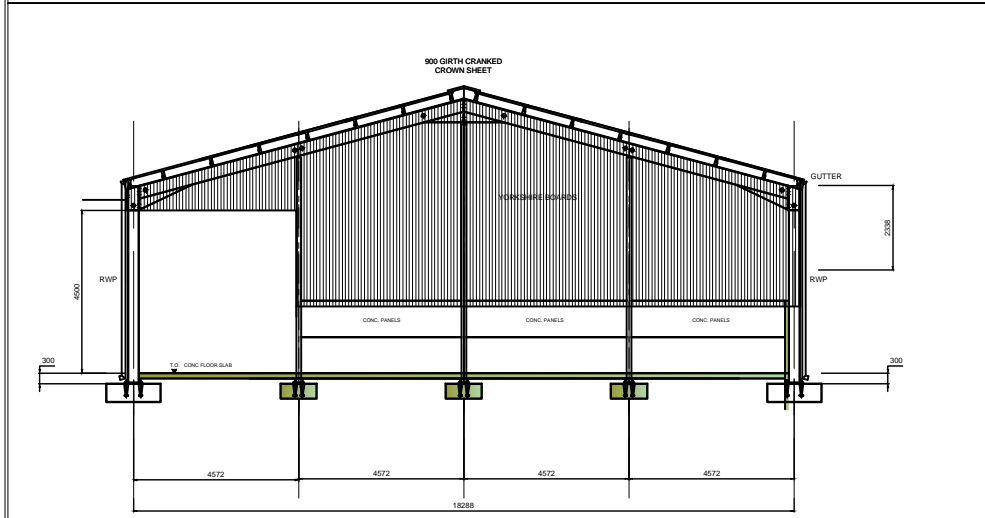

TYPICAL GABLE ELEVATION

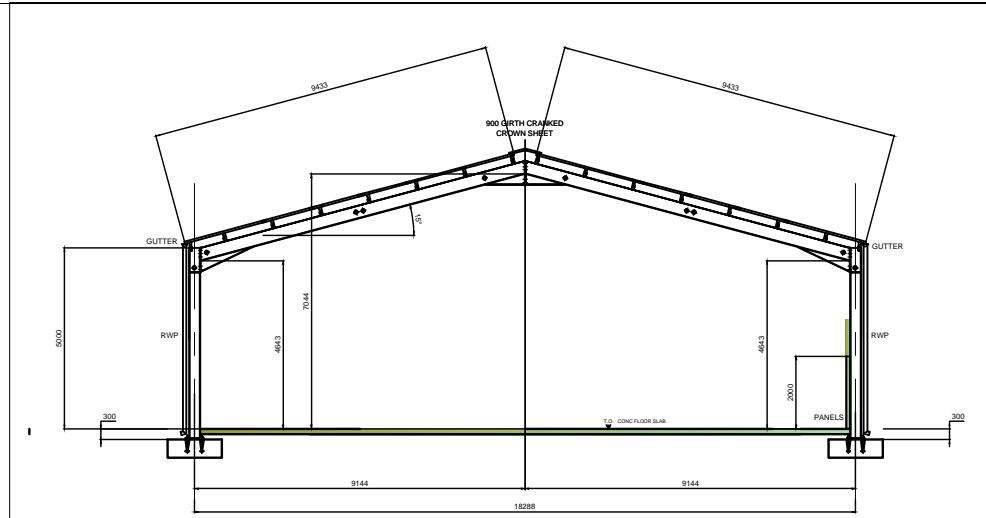


TYPICAL CROSS SECTION THRU



GENERAL NOTES!
 1) THIS DRAWING IS COPYRIGHT AND REMAINS THE PROPERTY OF NICHOLSON FARMING
 2) DIMENSIONS INDICATED ON THIS DRAWING ARE NOT TO BE SCALED FIGURED DIMENSIONS ONLY ARE TO BE TAKEN.
 3) WHERE REFERENCE IS NOT MADE TO DIMENSIONS AND DETAILS SAME IS TO BE REFERRED TO DETAILER FOR CLARIFICATION PRIOR TO ANY WORKS BEING PUT IN HAND
 4) NICHOLSON FARMING WILL NOT BE HELD RESPONSIBLE FOR ANY ERRORS OCCURRING ON THIS DRAWING PRIOR TO SAID DRAWING BEING ISSUED TO CLIENT OR CONTRACTOR PRIOR TO DRAWING BEING ISSUED AS "ISSUED FOR CONSTRUCTION"

DESIGN SPECIFICATIONS:
 OPEN SECTIONS: TO BS EN 10025-1
 HOLLOW SECTIONS: TO BS EN 10210-1 & BS EN 10219-1
 PLATES: BS EN 10025-1
 BOLTING ASSEMBLIES: BS EN 15048-1 & BS EN 14399-1
 WELDING: MINIMUM 6mm FILLET WELD FULL PROFILE UNO.
 ALL FABRICATION WORK TO BE CARRIED OUT TO EXECUTION CLASS 2.

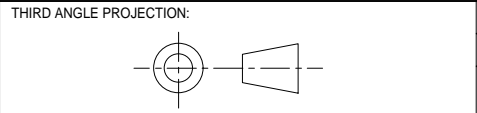

REV No:	REV DATE:	REV DESCRIPTION:
A	30/06/2025	FOR APPROVAL AND COMMENTS ONLY

REVISION HISTORY

DRAWN BY:	A.WARD	30 JUNE 2025
CHECKED BY:		
APPROVED BY:		
DRAWING NUMBER:	Q2025/028-002	
REVISION:	A	

PROJECT TITLE:
THORNHILL ESTATES
COTE HILL

DRAWING TITLE:
 180 FOOT x 60 FOOT GENERAL PURPOSE SHED
 LAYOUT PROPOSAL SHEET 2

AGRICULTURAL CONTRACTORS & ENGINEERS
 Haigh Hill Farm, Haigh Lane, Barnsley, S75 4DB
 Tel. 01924 830907 Mob. 07798 763520
 E-mail. andrew@nicholsonfarming.co.uk