


REVISIONS

P01 For planning

20/03/26

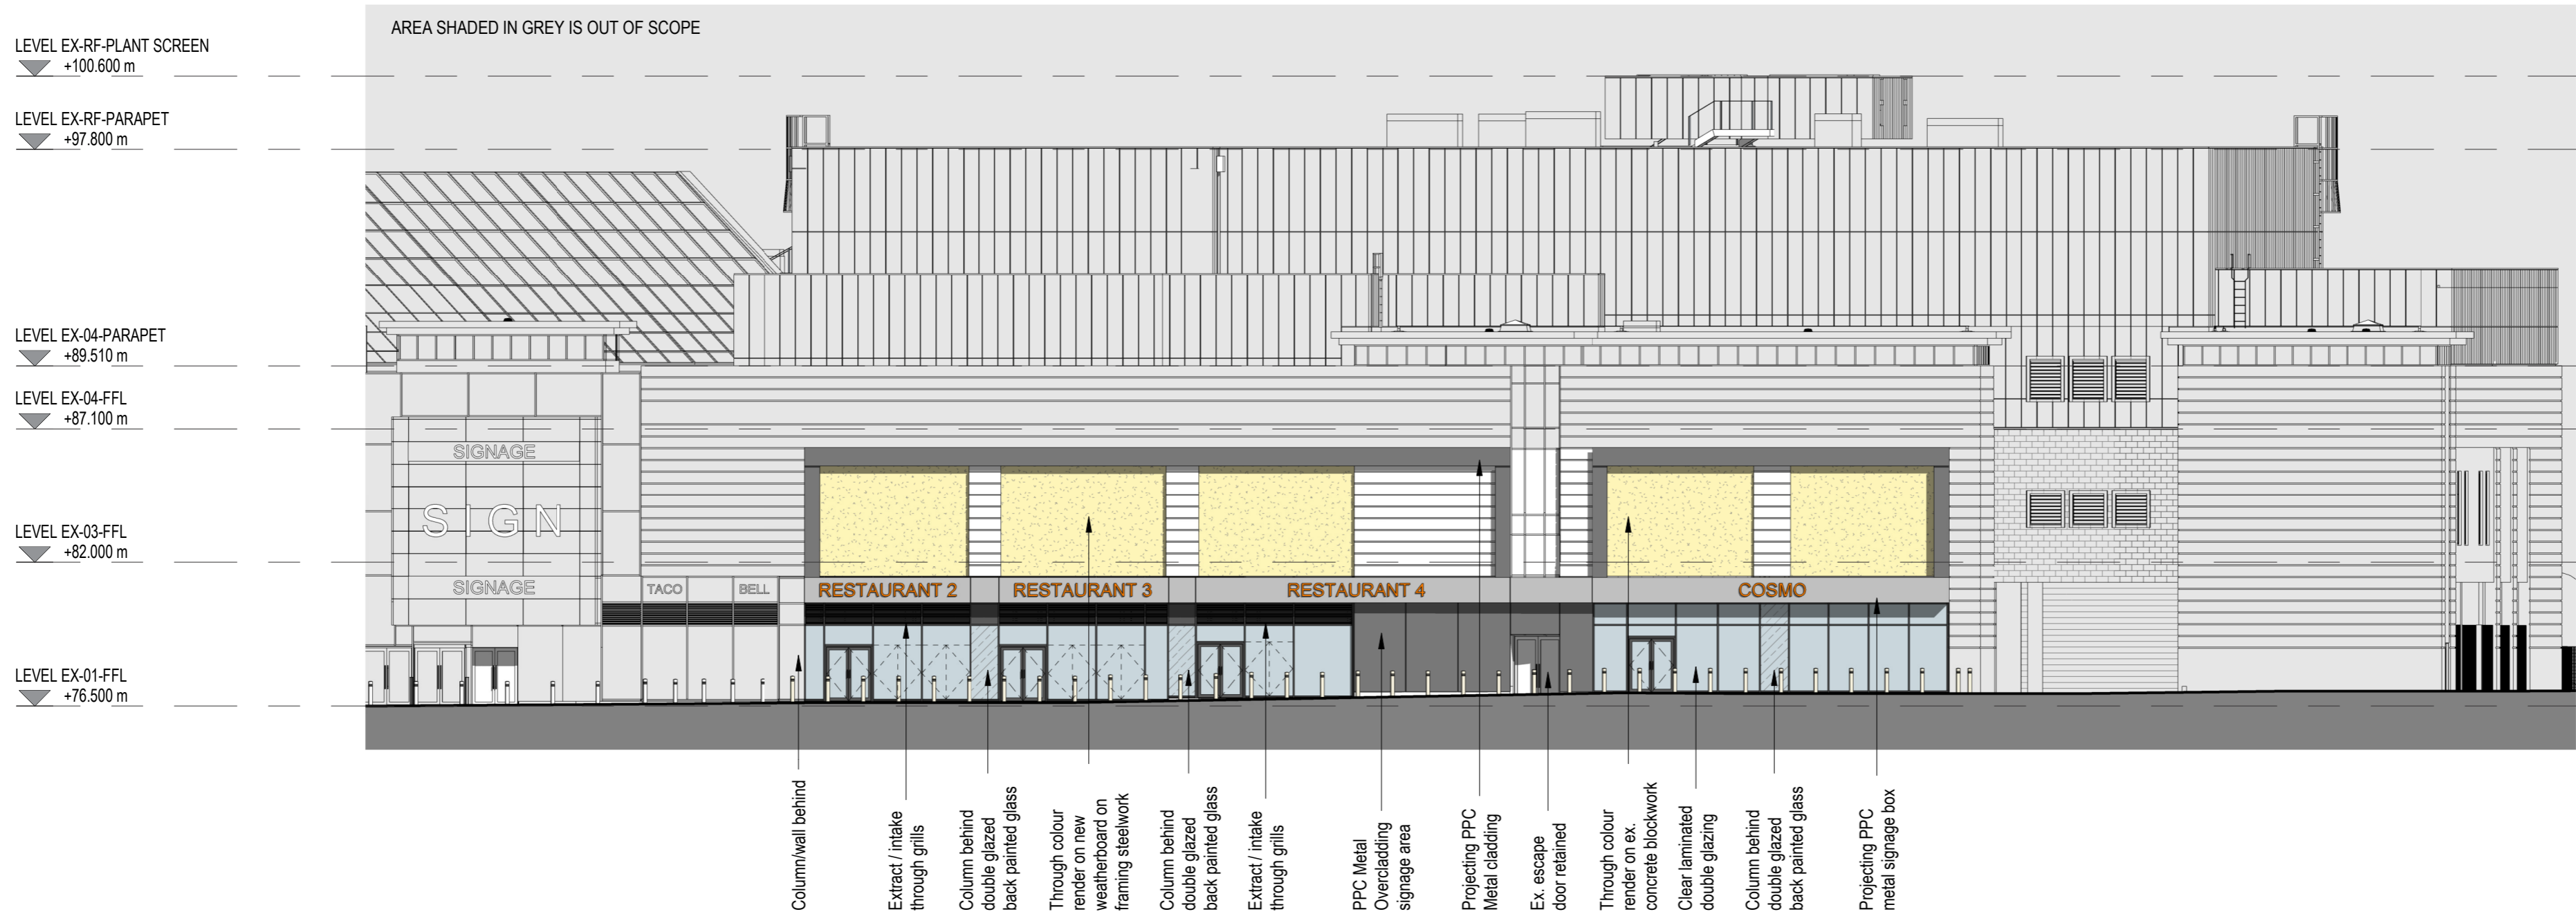

PROPOSED ELEVATION: ZETLAND STREET
 1 : 200



No. 86 King Street Manchester M2 4WQ
 0161 834 4550
 www.dla-architecture.co.uk

PROJECT
**KINGSGATE SHOPPING CENTRE
 HUDDERSFIELD**

TITLE
**PROPOSED ELEVATION
 ZETLAND STREET**

SCALE DATE
1 : 200 @ A2 13/02/2026

DLA REF DRAWN REVIEWED
2026-001 TW BG

DOCUMENT NUMBER
KSC-DLA-Z1-ZZ-D-A- 20110

DOCUMENT PURPOSE REVISION
Planning P01