


**NOTES**

- Do not scale from this drawing.
- Due to the nature of the project (existing property) dimensions may vary on site to those shown.
- The contractor and any specialist designers are responsible for checking all dimensions, tolerances etc before works commence or any materials are ordered / manufactured
- Any discrepancies to be referred to the designer.
- Refer to structural engineers drawings for all structural elements. Structural elements denoted on this drawing are for information only.
- All dimensions are structural i.e. before plaster or other finishes unless stated otherwise
- This drawing is copyright of Stonehouse Architectural Ltd and must not be reproduced without authorisation.

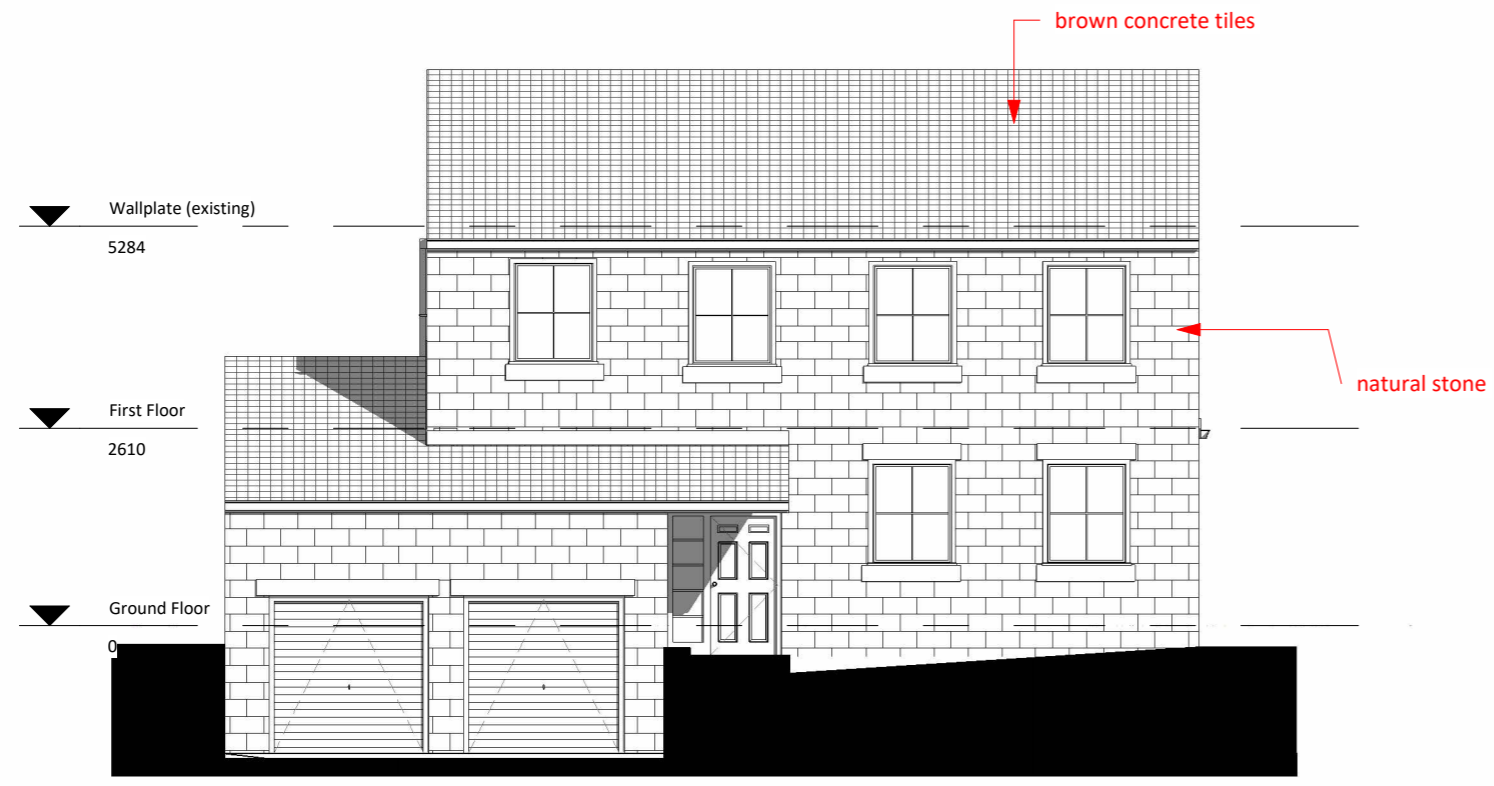

**1** **10 Existing West (Front)**  
1 : 100

**STONEHOUSE & CO**  
ARCHITECTURAL DESIGN

T:07745 806369  
 E:ben@stonehouseandco.co.uk  
 W:www.stonehouseandco.co.uk

No.	Description	Date

**PURPOSE OF ISSUE**  
Planning

**PROJECT**  
4a Primrose Lane, Kirkburton

**SHEET**  
Existing Elevations 2

**CLIENT**  
Mr P McAvine

Date 05.08.26	Project number J26-007	Scale (@ A3) 1 : 100
Drawn by bl	DRAWING NUMBER A003	REV