


NOTES

- Do not scale from this drawing.
- Due to the nature of the project (existing property) dimensions may vary on site to those shown.
- The contractor and any specialist designers are responsible for checking all dimensions, tolerances etc before works commence or any materials are ordered / manufactured
- Any discrepancies to be referred to the designer.
- Refer to structural engineers drawings for all structural elements. Structural elements denoted on this drawing are for information only.
- All dimensions are structural i.e. before plaster or other finishes unless stated otherwise
- This drawing is copyright of Stonehouse Architectural Ltd and must not be reproduced without authorisation.

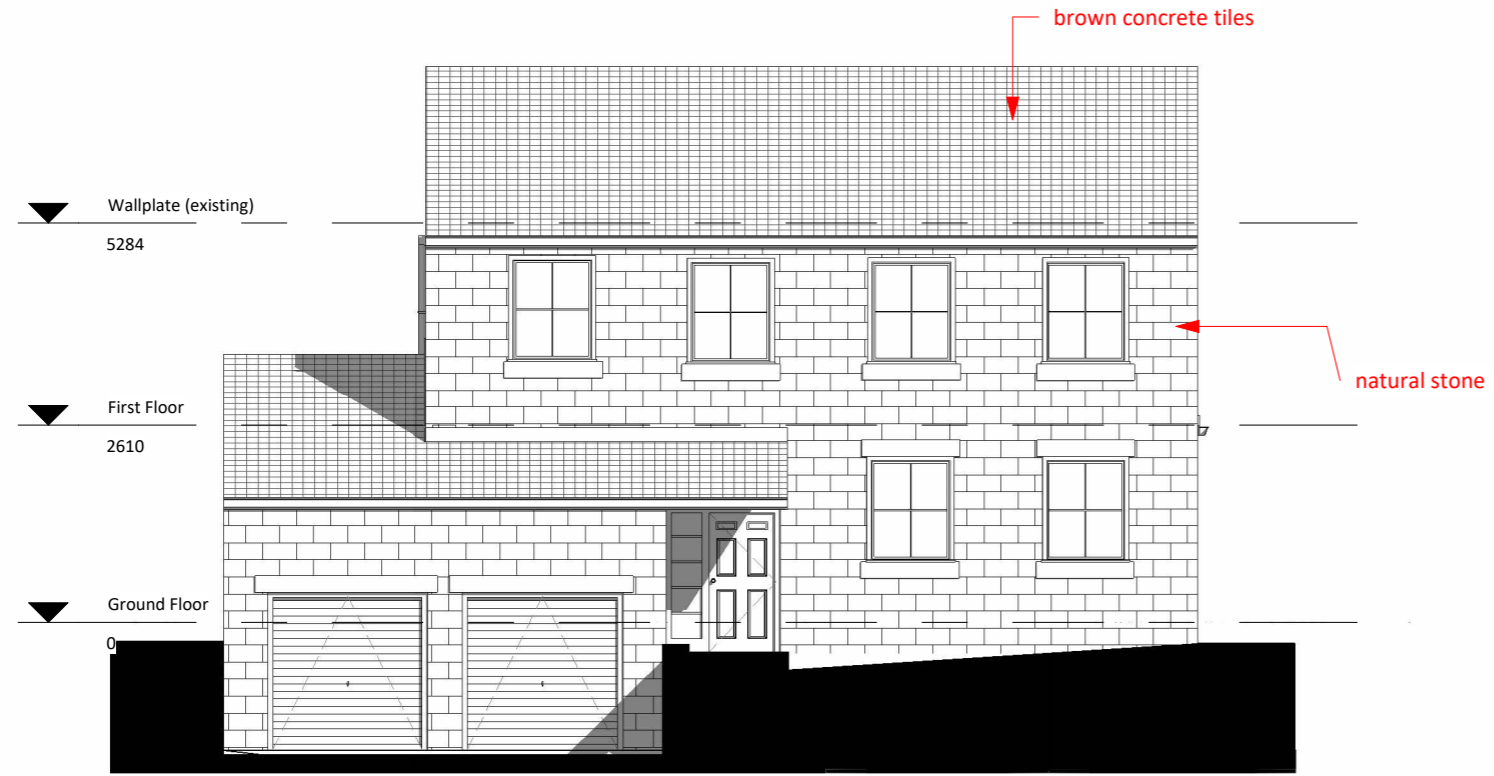

1 11 Proposed West (Front)
1 : 100



2 14 Rear Isometric

STONEHOUSE & CO ARCHITECTURAL DESIGN		
<small>T:07745 806369 E:ben@stonehouseandco.co.uk W:www.stonehouseandco.co.uk</small>		
No.	Description	Date
PURPOSE OF ISSUE Planning		
PROJECT 4a Primrose Lane, Kirkburton		
SHEET Proposed Elevations 2		
CLIENT Mr P McAvine		
Date 05.08.26	Project number J26-007	Scale (@ A3) 1 : 100
Drawn by bl	DRAWING NUMBER A103	REV