




THIS DRAWING SHOULD BE READ IN CONJUNCTION WITH ANY OTHER RELEVANT DRAWINGS AND THE CONSTRUCTION MANUAL. THE BUILDER SHOULD CHECK ALL LEVELS AND SITE DIMENSIONS BEFORE WORK STARTS AND NOTIFY SCANDIA OF ANY DISCREPANCY IF IN DOUBT PLEASE ASK

© COPYRIGHT IN THIS DRAWING AND WORK EXECUTED IS AND REMAINS THE PROPERTY OF SCANDIA-HUS LIMITED AND OR ITS SUBSIDIARIES IN ACCORDANCE WITH THE PROVISIONS OF THE COPYRIGHT ACT. PERMISSION TO PRODUCE COPIES OR MODIFIED DRAWINGS IN WHOLE OR IN PART FOR ANY PURPOSE SHOULD BE OBTAINED FROM SCANDIA-HUS LIMITED & ANY SUCH REPRODUCTIONS SHOULD INCLUDE THIS & THE FOREGOING STATEMENT

REV	DESCRIPTION	DATE	DRN	CHK
A	REDUCED AREA + GARAGE, BB ADDED	13/10/25	CC	
B	SECTION BB GARAGE ROOF ANGLE UPDATED	28/10/25	CC	
C	GENERAL REVISIONS / TITLE UPDATED	5/12/25	JP	
D	FOR COSTING	05/03/26	SE	

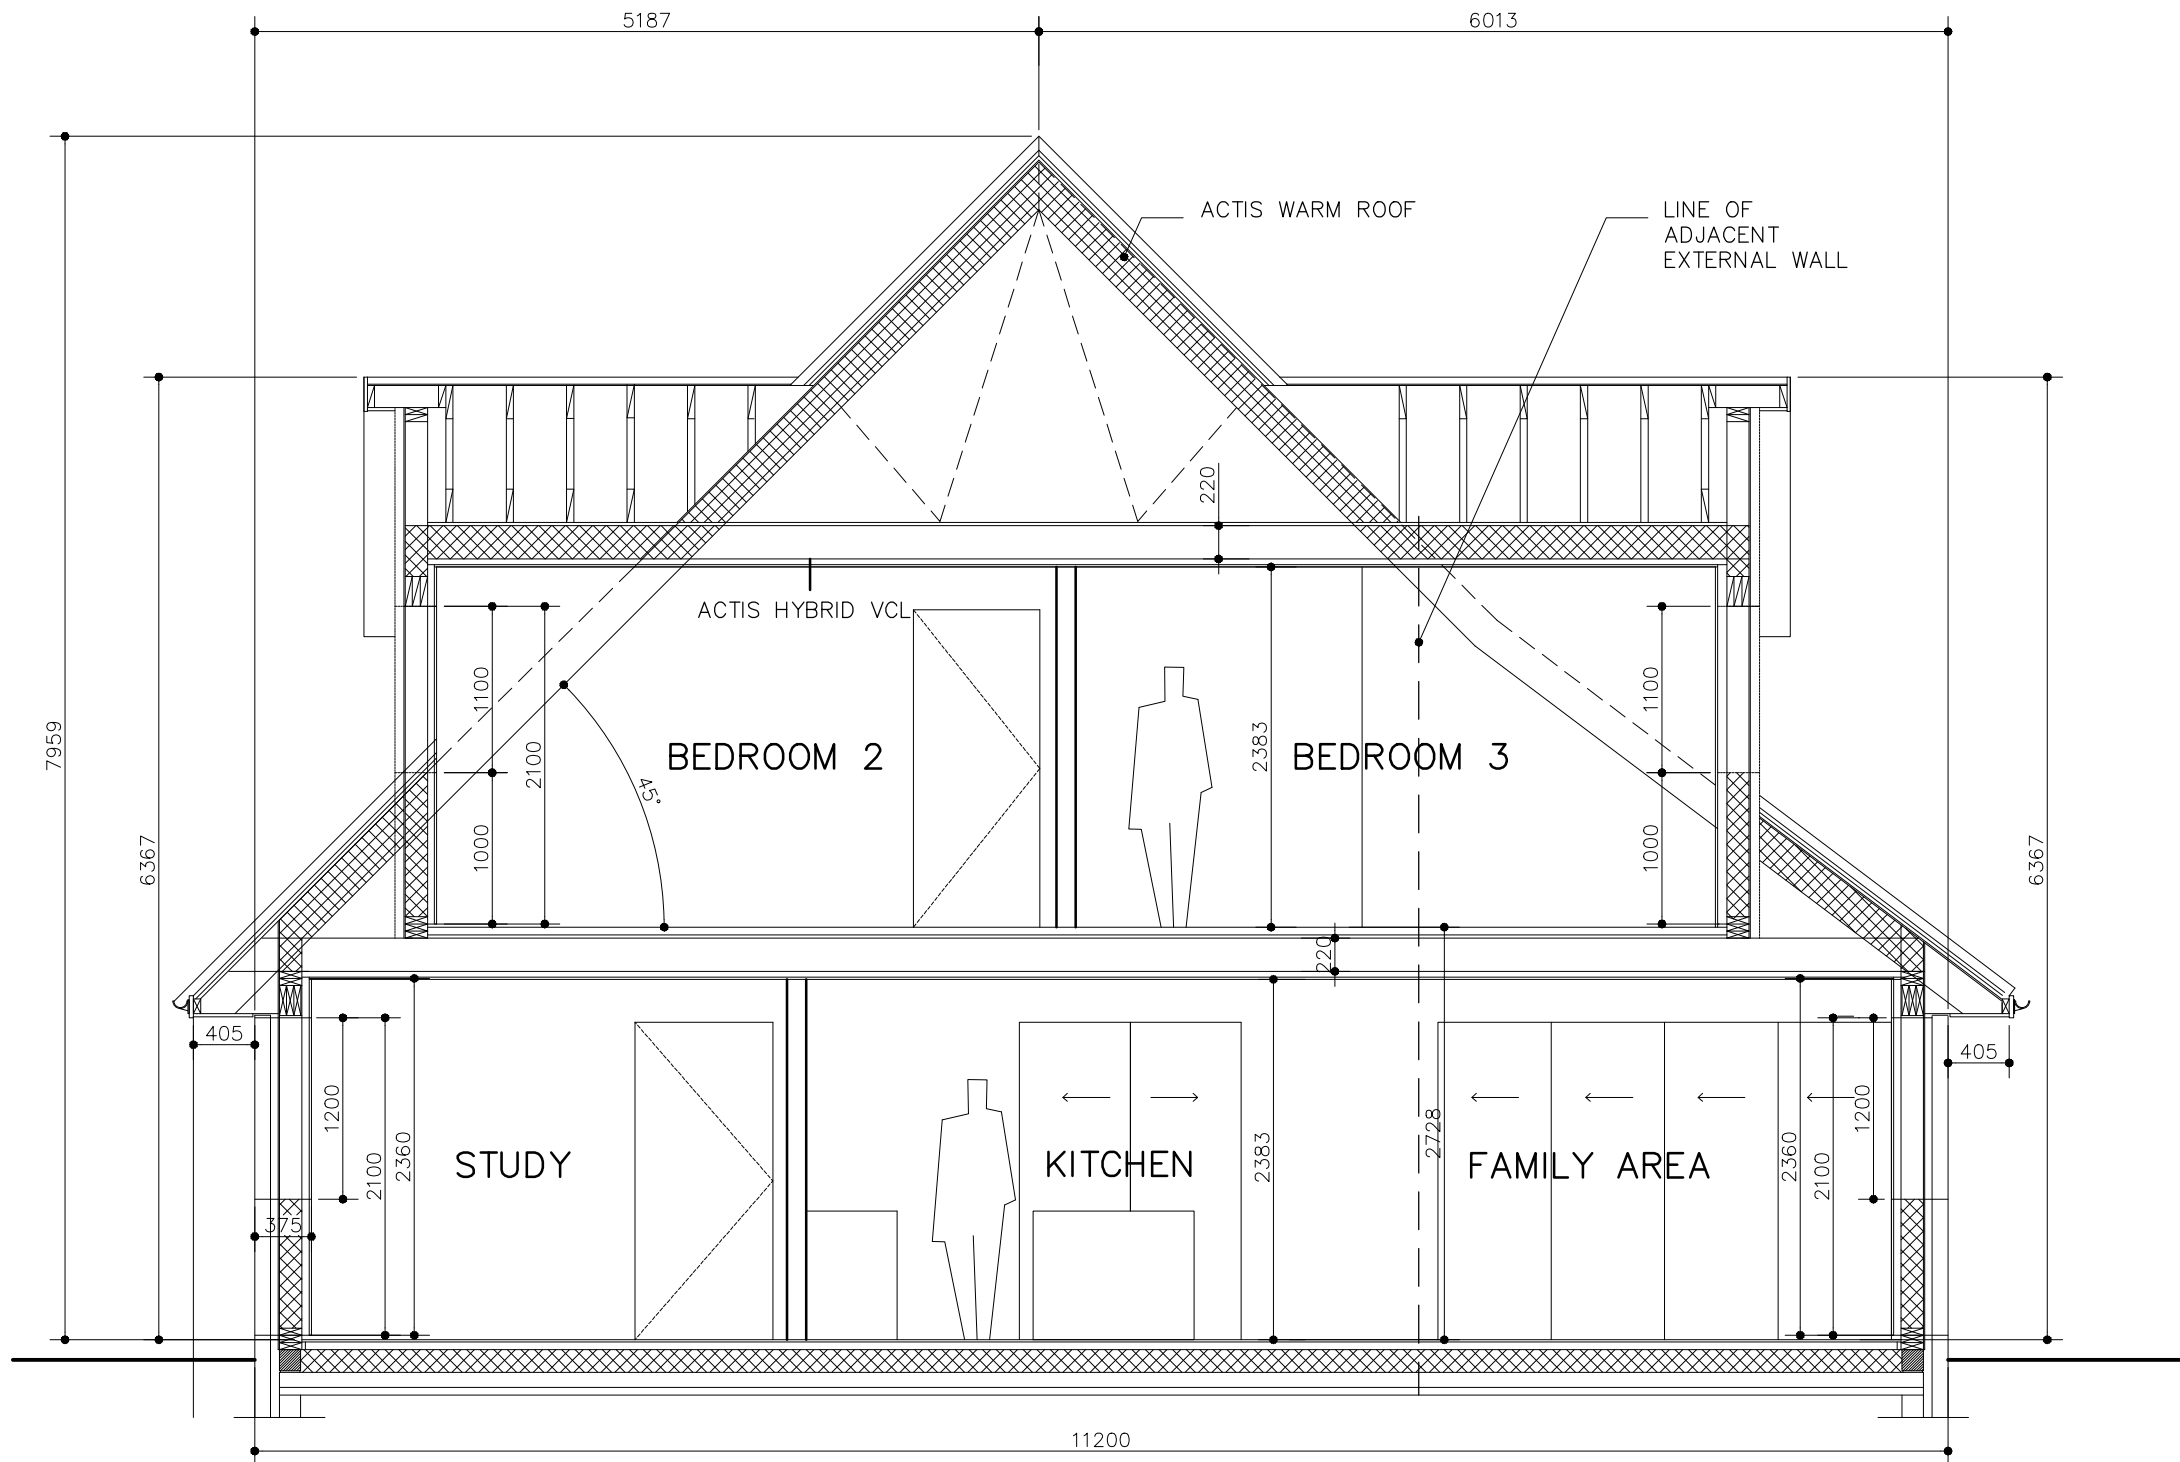

SECTION AA

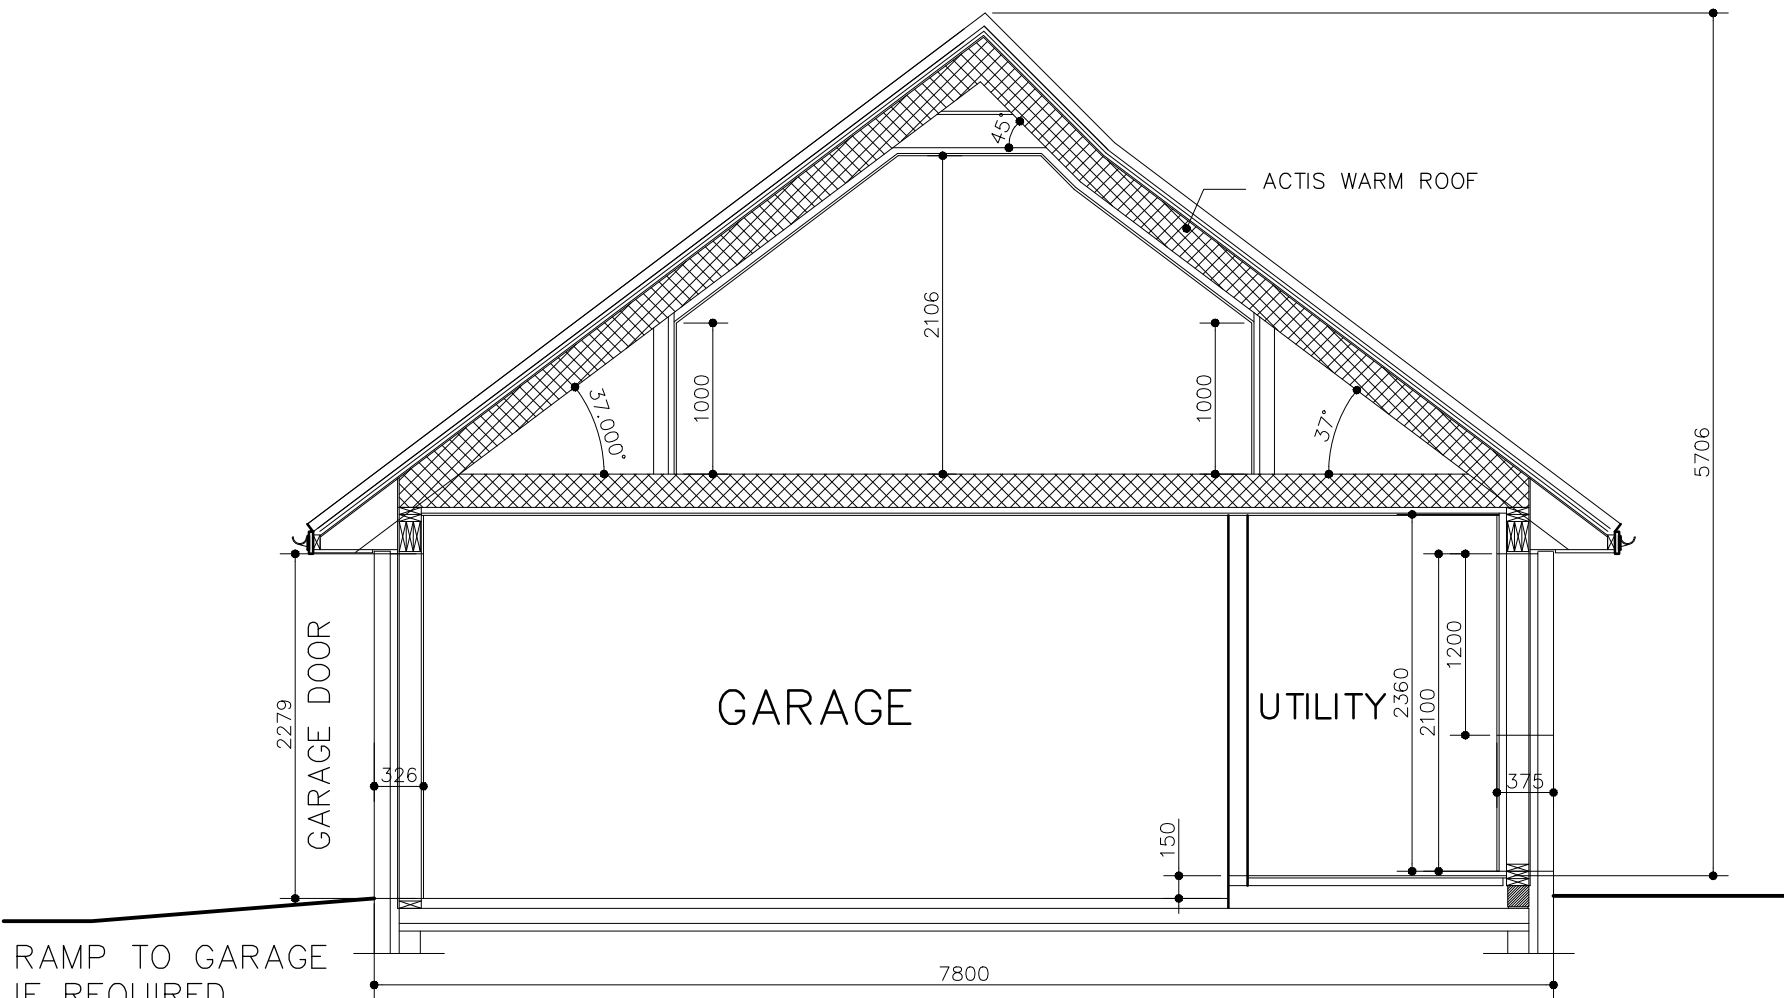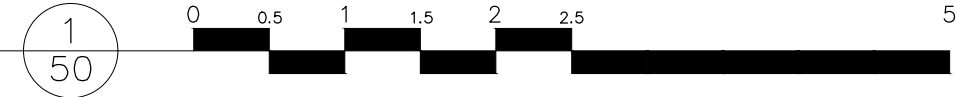

SECTION BB



SCANDIA-HUS BUSINESS PARK,
FELCOURT ROAD, FELCOURT, EAST GRINSTEAD,
WEST SUSSEX, RH19 2LP : TEL 01342 838060

FOR
Mr Baylis

SITE
Land Adjacent to Ash House
240 Dunford Road, Holmfirth,
West Yorkshire, HD9 2SJ

TITLE
**PROPOSED
OUTLINE SECTIONS
AA & BB**

C/No. 767060	O/No.	SCALE 1:50 @A2
DRAWN CC	DRAWING NUMBER 05	
DATE 08/25	REV D	