


Malkin Farm
 Brow Lane
 Holmfirth
 HD9 2RJ
 07946872499
paul@paulmatthewsarchitectural.co.uk
www.paulmatthewsarchitectural.co.uk

Company Registration Number: 09898149 – Company Registered in England and Wales


Do not scale from drawing, use figured dimensions only.

All dimensions must be checked and verified on site prior to commencement of works and architect to be notified of any discrepancies.

The copyright for these drawings remains the property of Paul MatthewsArchitectural Ltd. They must not be reproduced in any way without prior written consent from the originator (Paul MatthewsArchitecturalLtd).

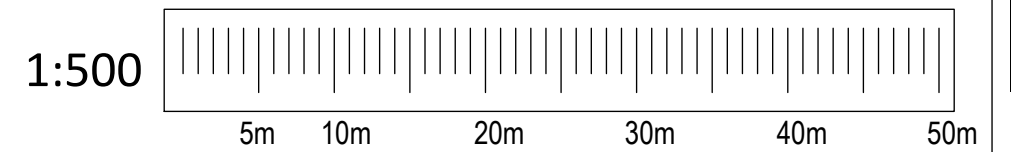

© Crown copyright 2025 Ordnance Survey 100053143

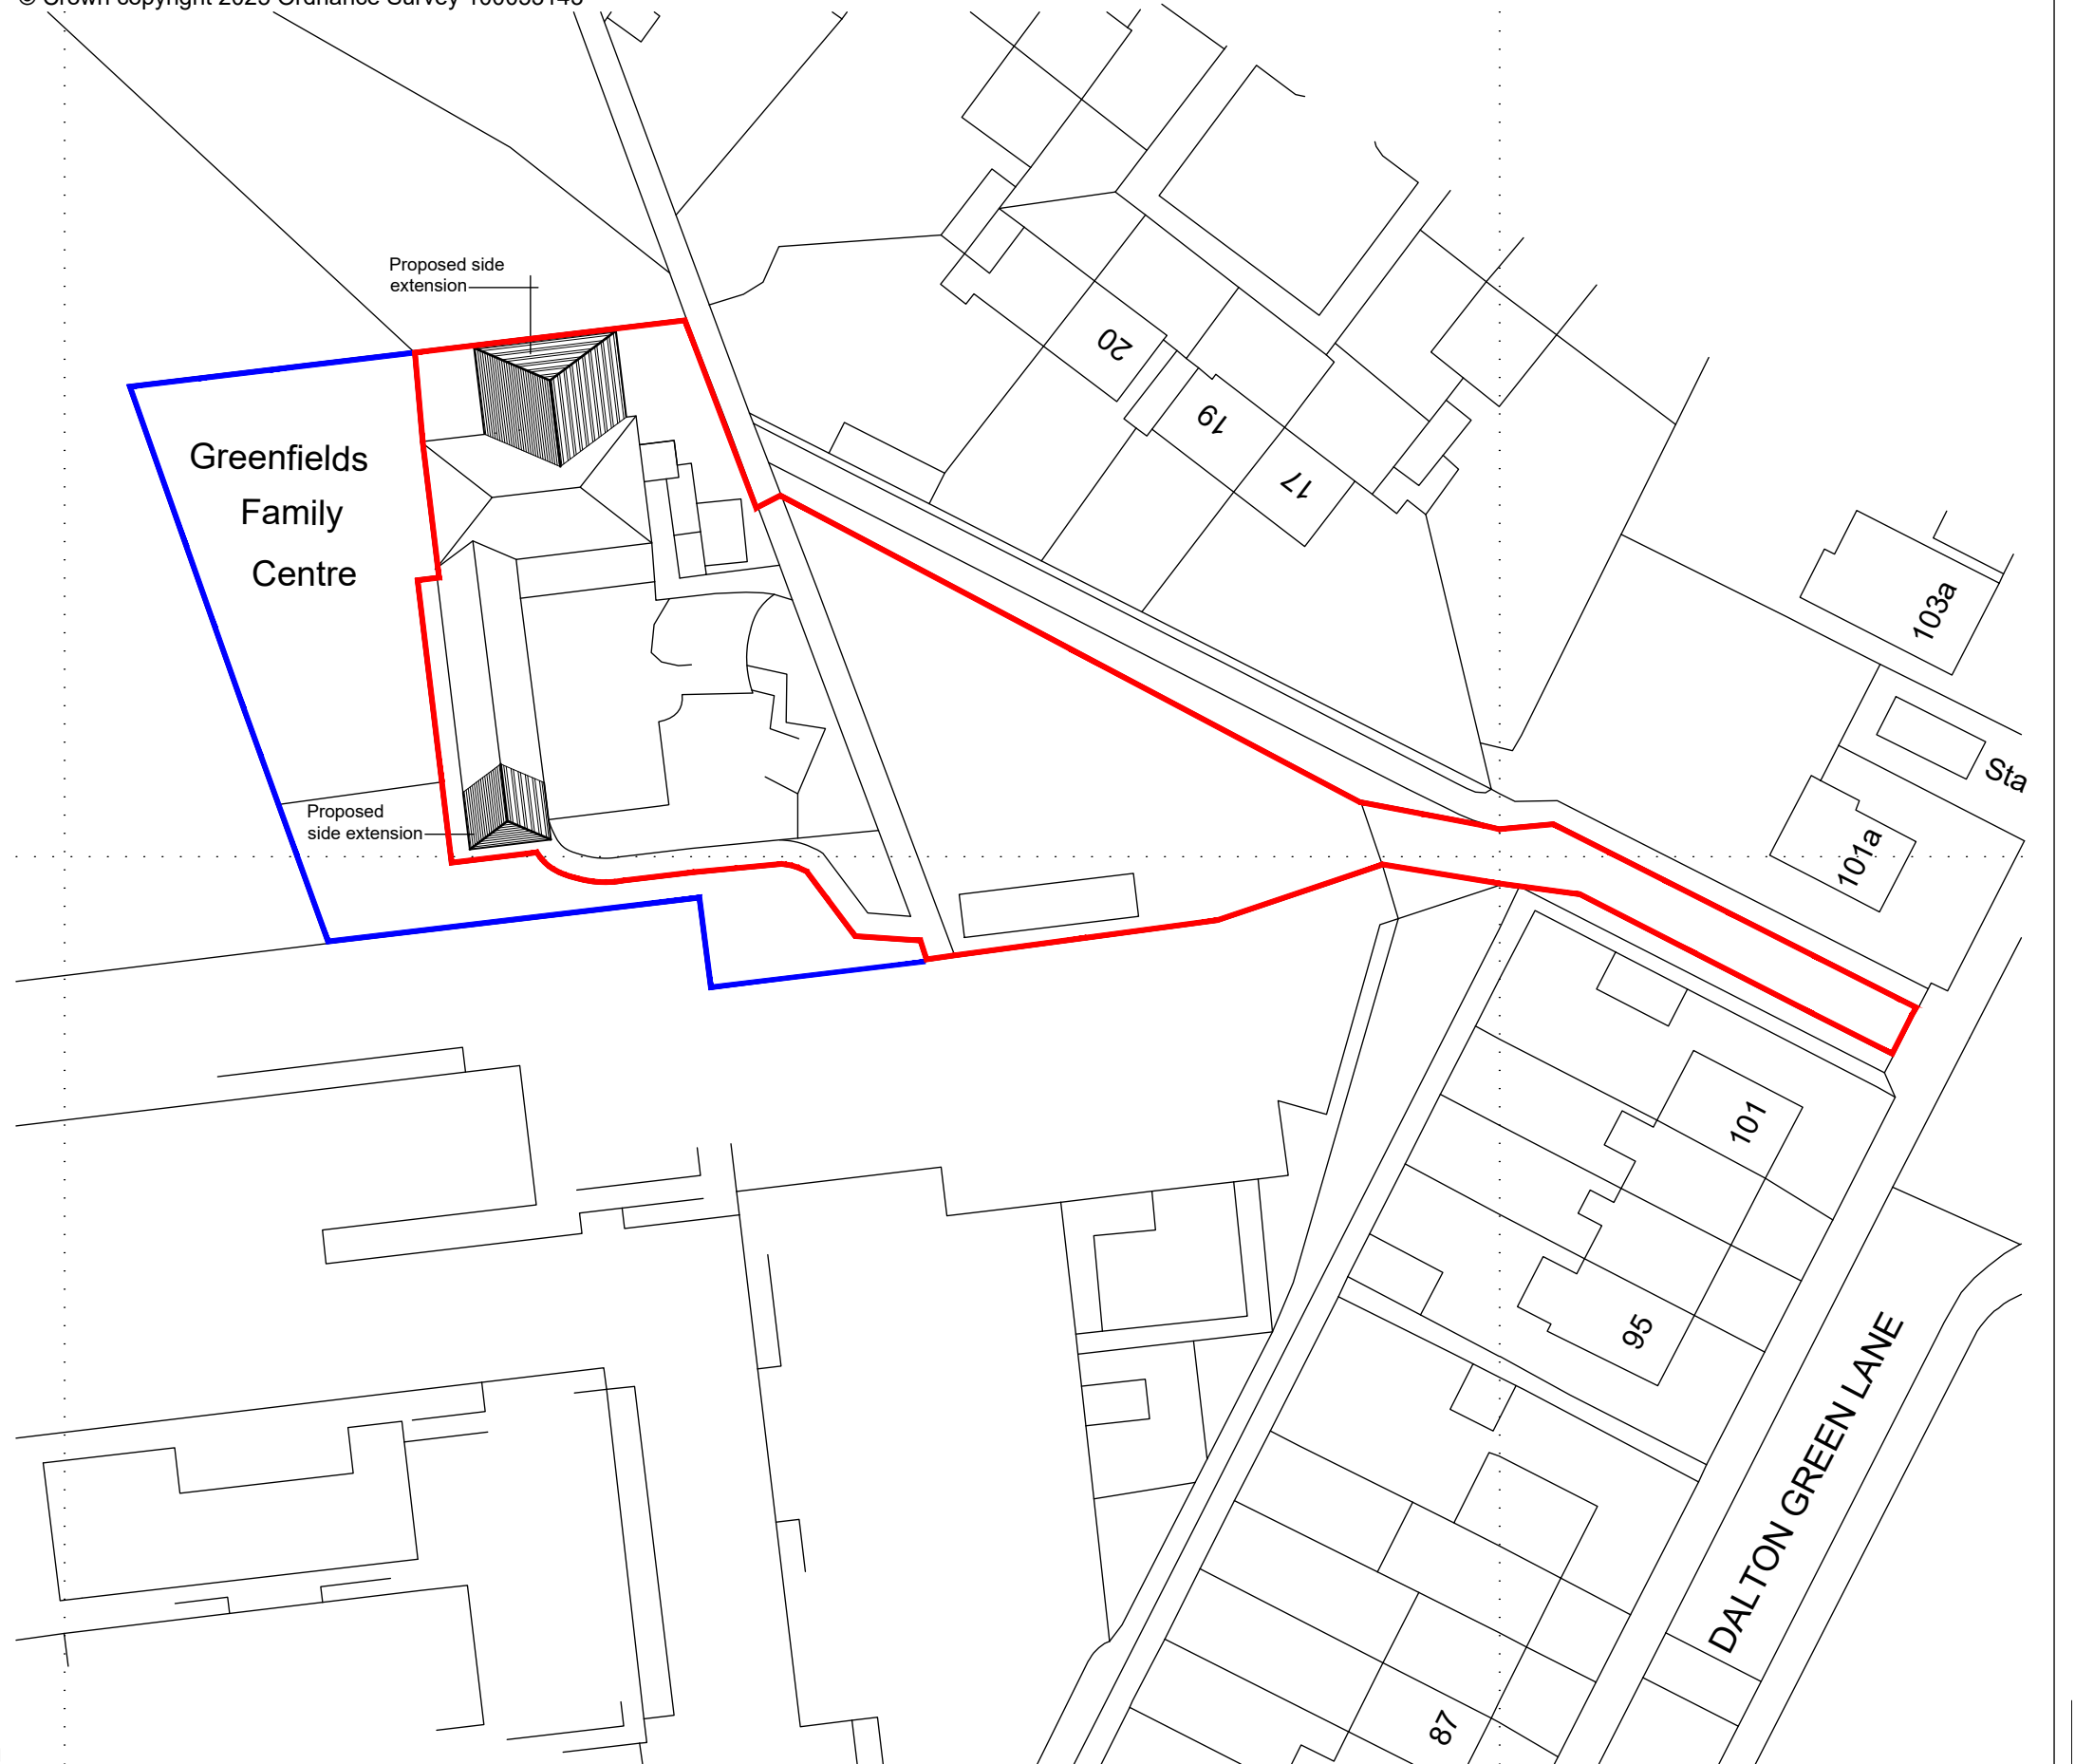

Project
 Erection of Extensions and Alterations to Greenfields Childcare at Greenfields Family Centre, Dalton Green Lane, Huddersfield, West Yorkshire, HD5 9TR.
 Client

Greenfields Childcare
 (C/O Penny Smith)
 Drawing Title/Issue

Proposed Block Plan

scale	date	sheet size	dwg. no.
1:500	12/2025	A3	25/1276/05a