


PAUL MATTHEWS ARCHITECTURAL Ltd

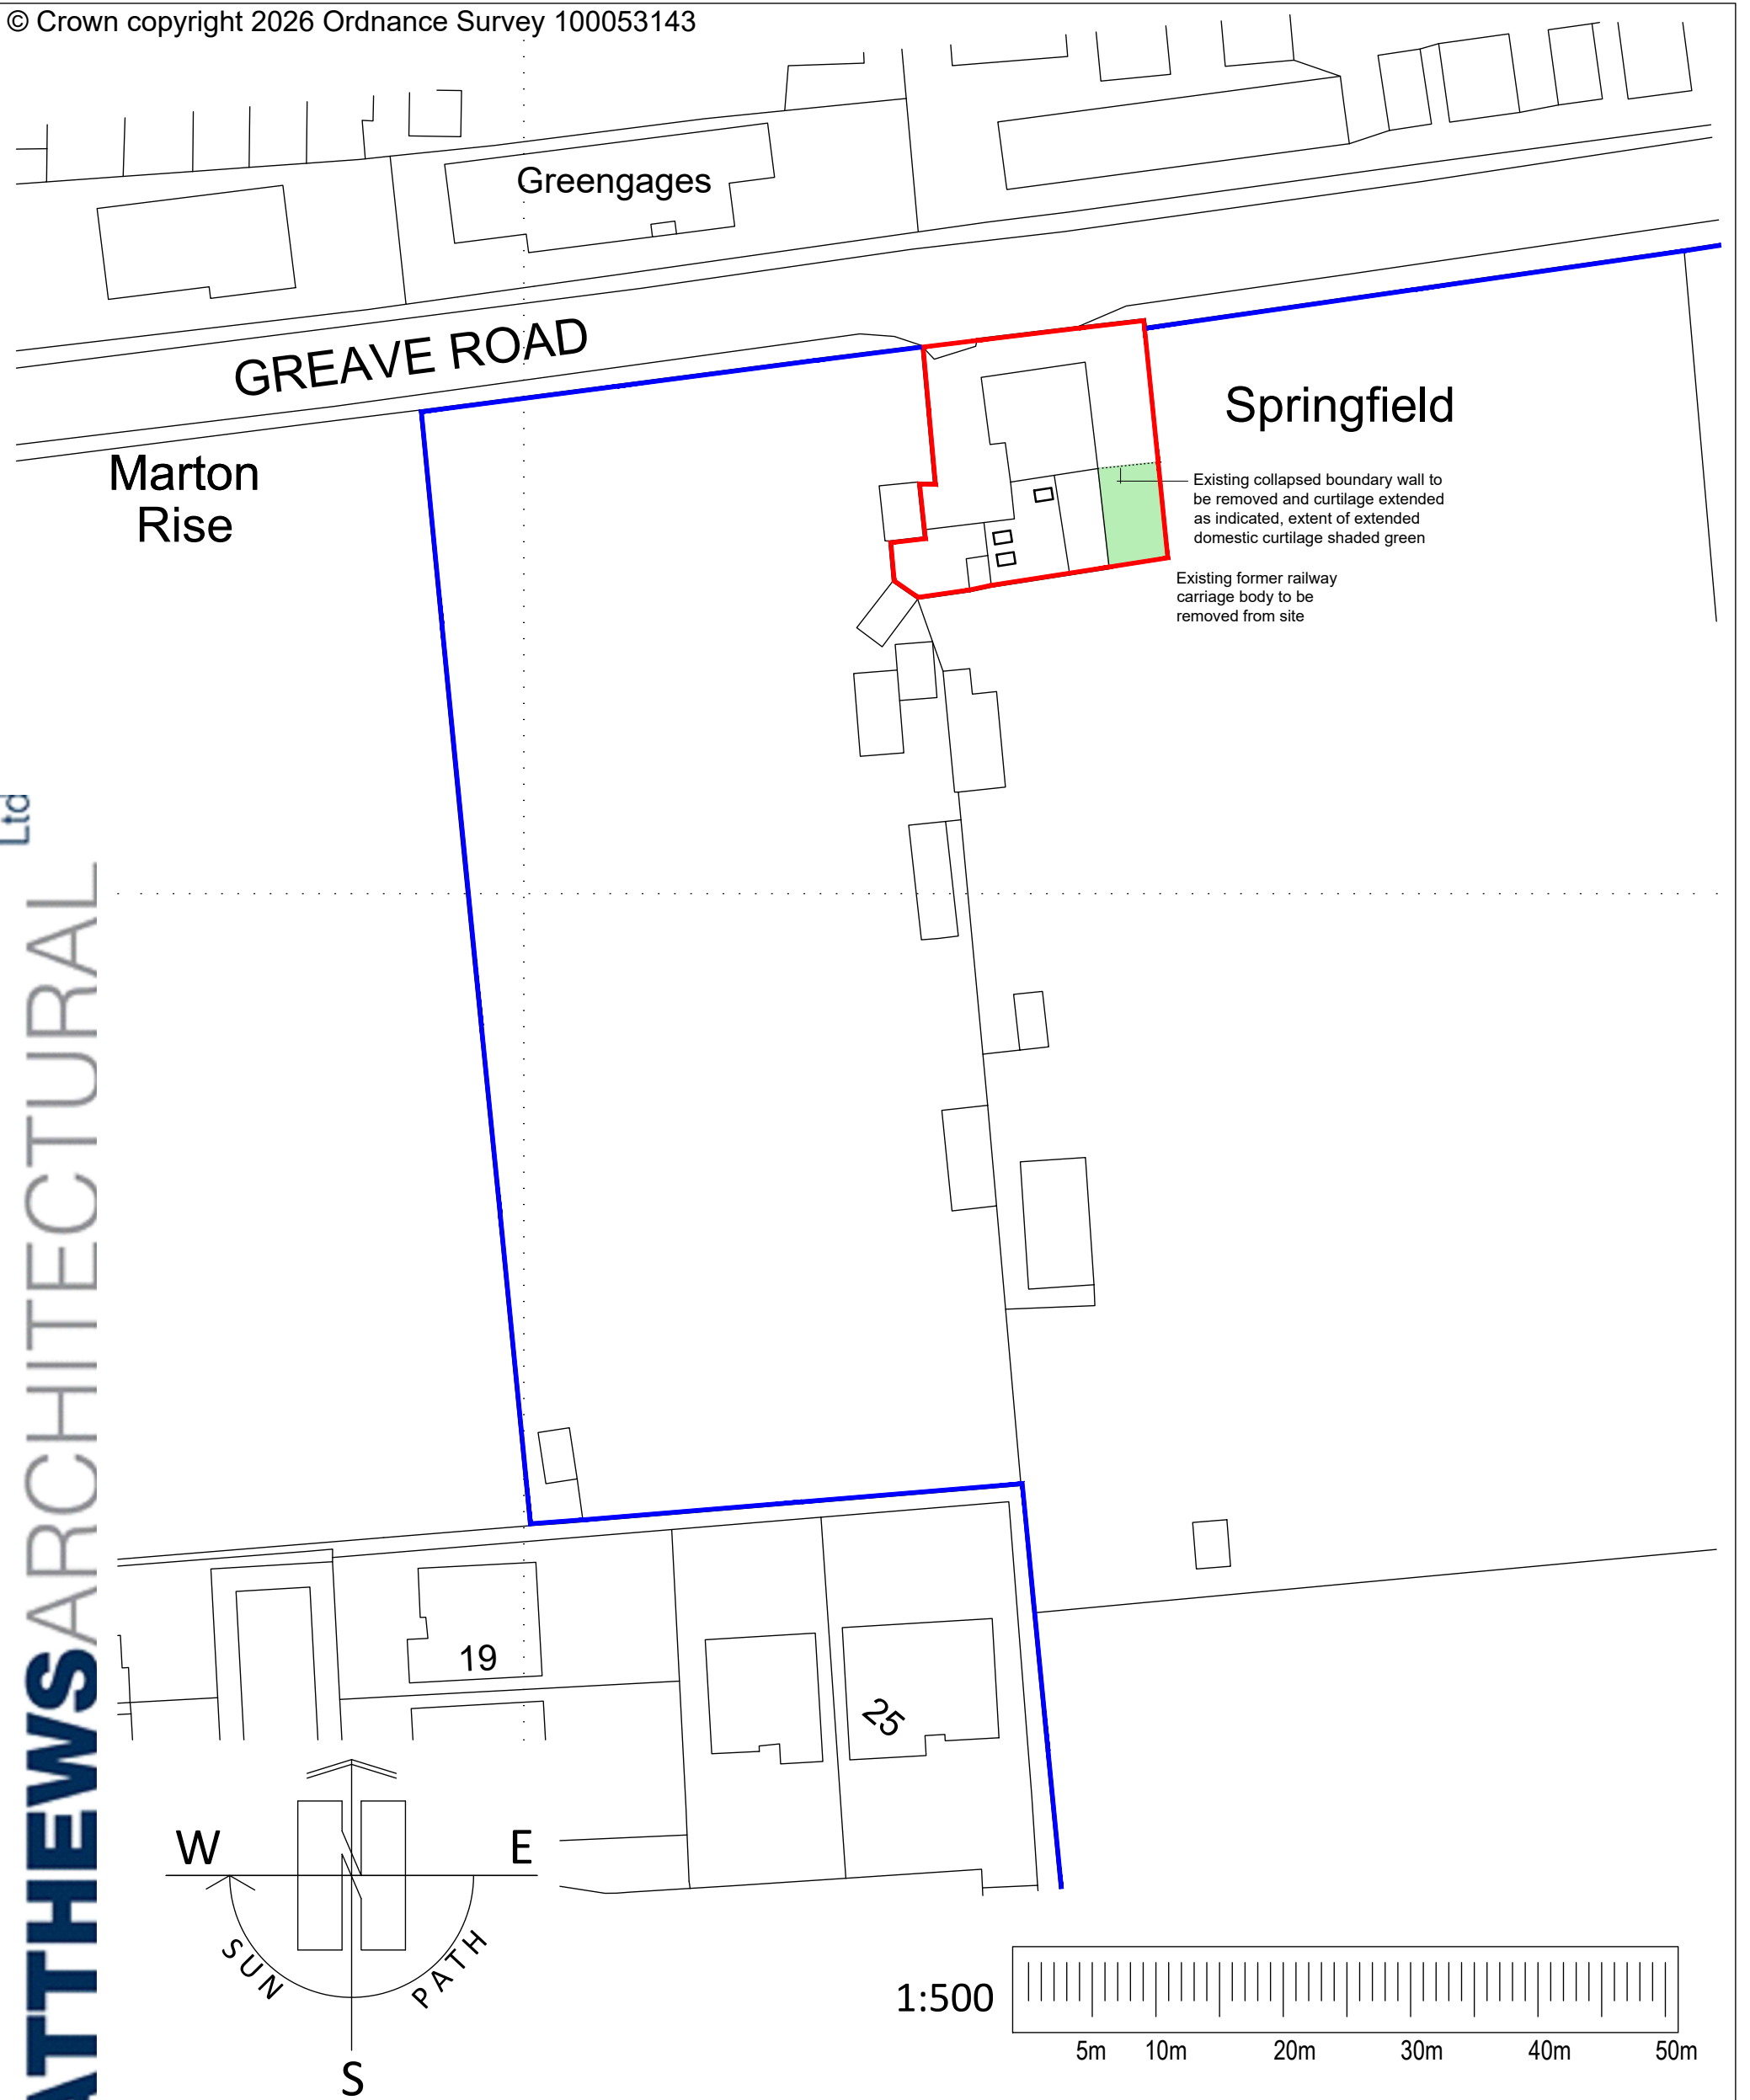

Marion Rise

Greengages

GREAVE ROAD

Springfield

Existing collapsed boundary wall to be removed and curtilage extended as indicated, extent of extended domestic curtilage shaded green

Existing former railway carriage body to be removed from site

19

25

W

E

SUN

S

PATH

1:500

5m

10m

20m

30m

40m

50m

Project

Barn Conversion to Extend Existing Dwelling, Partial Change of use of Field to Domestic Curtilage and Associated Alterations at Springfield Farm Greave Road Hade Edge Holmfirth, HD9 2DF Client

Mr A Battye + Ms C Swallow

Drawing Title/Issue

Proposed Block Plan

scale

date

sheet size

dwg. no.

1:500

02/2026

A3

26/1303/05a

ARCHITECTURE | PLANNING | DESIGN

Malkin Farm

Brow Lane

Holmfirth

HD9 2RJ

07946872499

paul@paulmatthewsarchitectural.co.uk

www.paulmatthewsarchitectural.co.uk

Do not scale from drawing, use figured dimensions only.

All dimensions must be checked and verified on site prior to commencement of works and architect to be notified of any discrepancies.

The copyright for these drawings remains the property of Paul MatthewsArchitectural Ltd. They must not be reproduced in any way without prior written consent from the originator (Paul MatthewsArchitecturalLtd).

Company Registration Number: 09898149 – Company Registered in England and Wales