

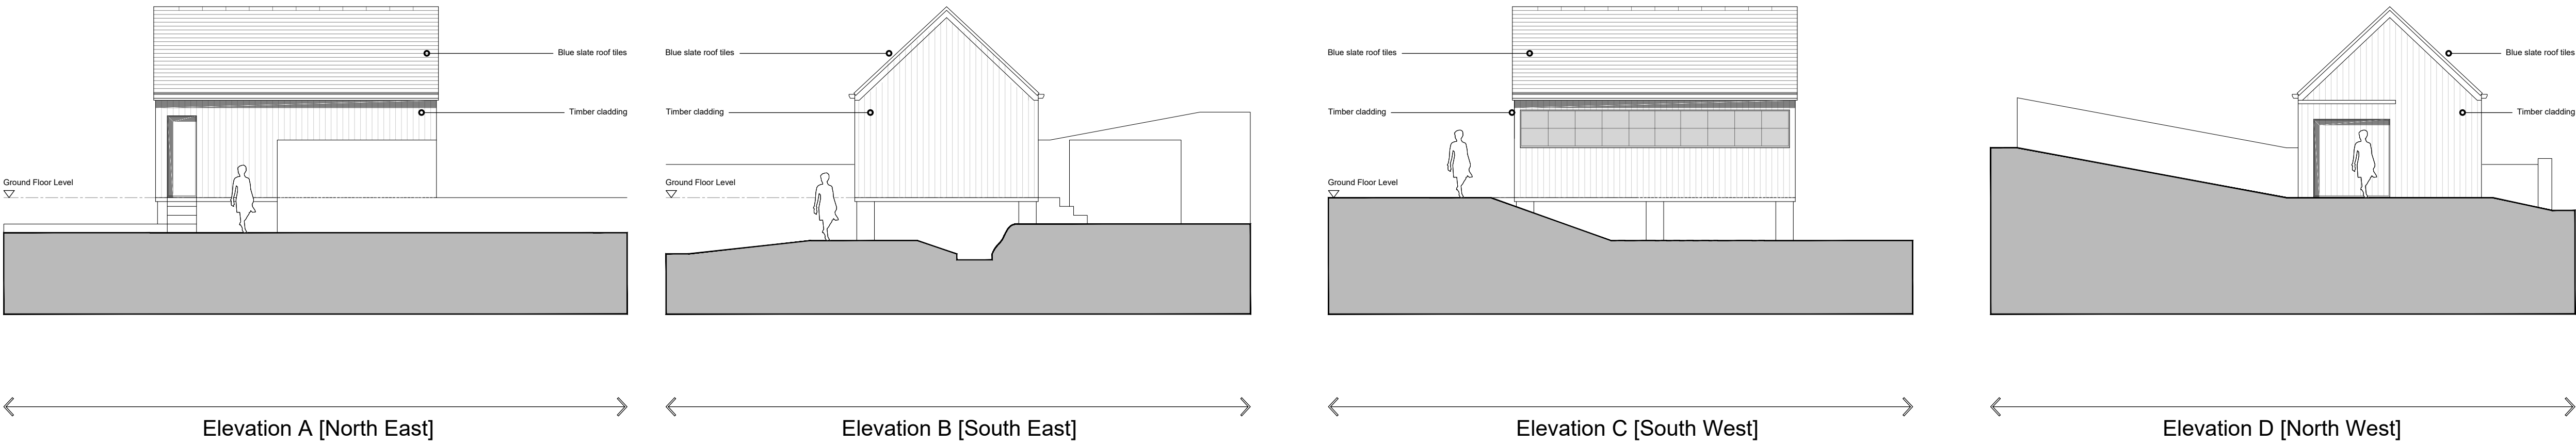
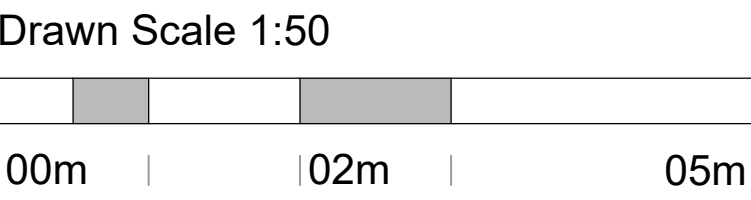


"For the purposes of Planning Consent the following applies to any copy of this drawing made by the Local Authority:

This copy has been made by and with the authority of the person required to make the plan and drawing open to public inspection pursuant to Section 47 of the Copyright, Designs and Patents Act 1988. Unless that Act provides a relevant exception to copyright, the copy must not be copied without the prior permission of the copyright owner. If any copy is made under the authority only the whole drawing including the copyright holder's name and this notice, is to be copied."

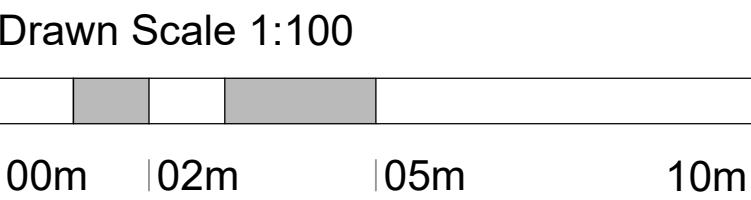

Existing Elevations 1:100 @ A1

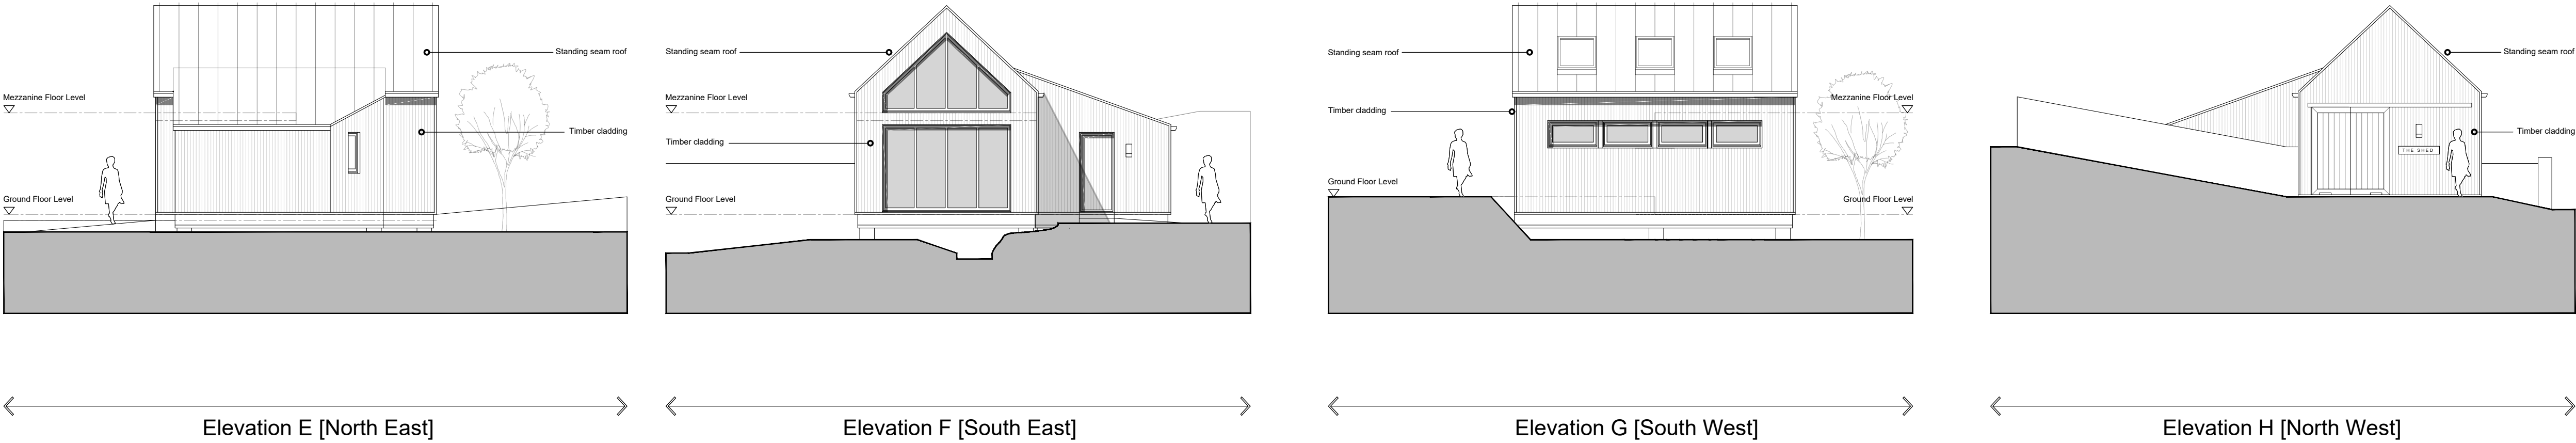

Proposed Elevations 1:100 @ A1

| Issue Purpose: PLANNING APPLICATION   |  |   |  |
|---|--|---|--|
| <div><div>AHJ architects</div><div>The Courtyard<br/>12a Commercial Road<br/>Skelmanthorpe<br/>Huddersfield<br/>HD8 9AA<br/>www.ahjarchitects.co.uk</div><div>t   07968944840<br/>e   info@ahjarchitects.co.uk</div></div> |  |   |  |
| Client Tom Tunstall   |  | Issued From   |  |
| Project 2556 : 373 Wakefield Road : Workshop Rebuild   |  | Date April 2025   |  |
| Title Existing and Proposed Elevations   |  | Scale 1:100 @ A1   |  |
| -   |  | Drawn BH Auth BH   |  |
| Drawing Number   |  | Revision   |  |
| 2556 – D – 20 – 004   |  | -   |  |
|   |  | Do not scale from this drawing. Work to signed dimensions, and any discrepancy to be reported to the Architect.<br>Refer to larger scale drawings where available. |  |