


PRE-DEVELOPMENT PLAN - 1:200

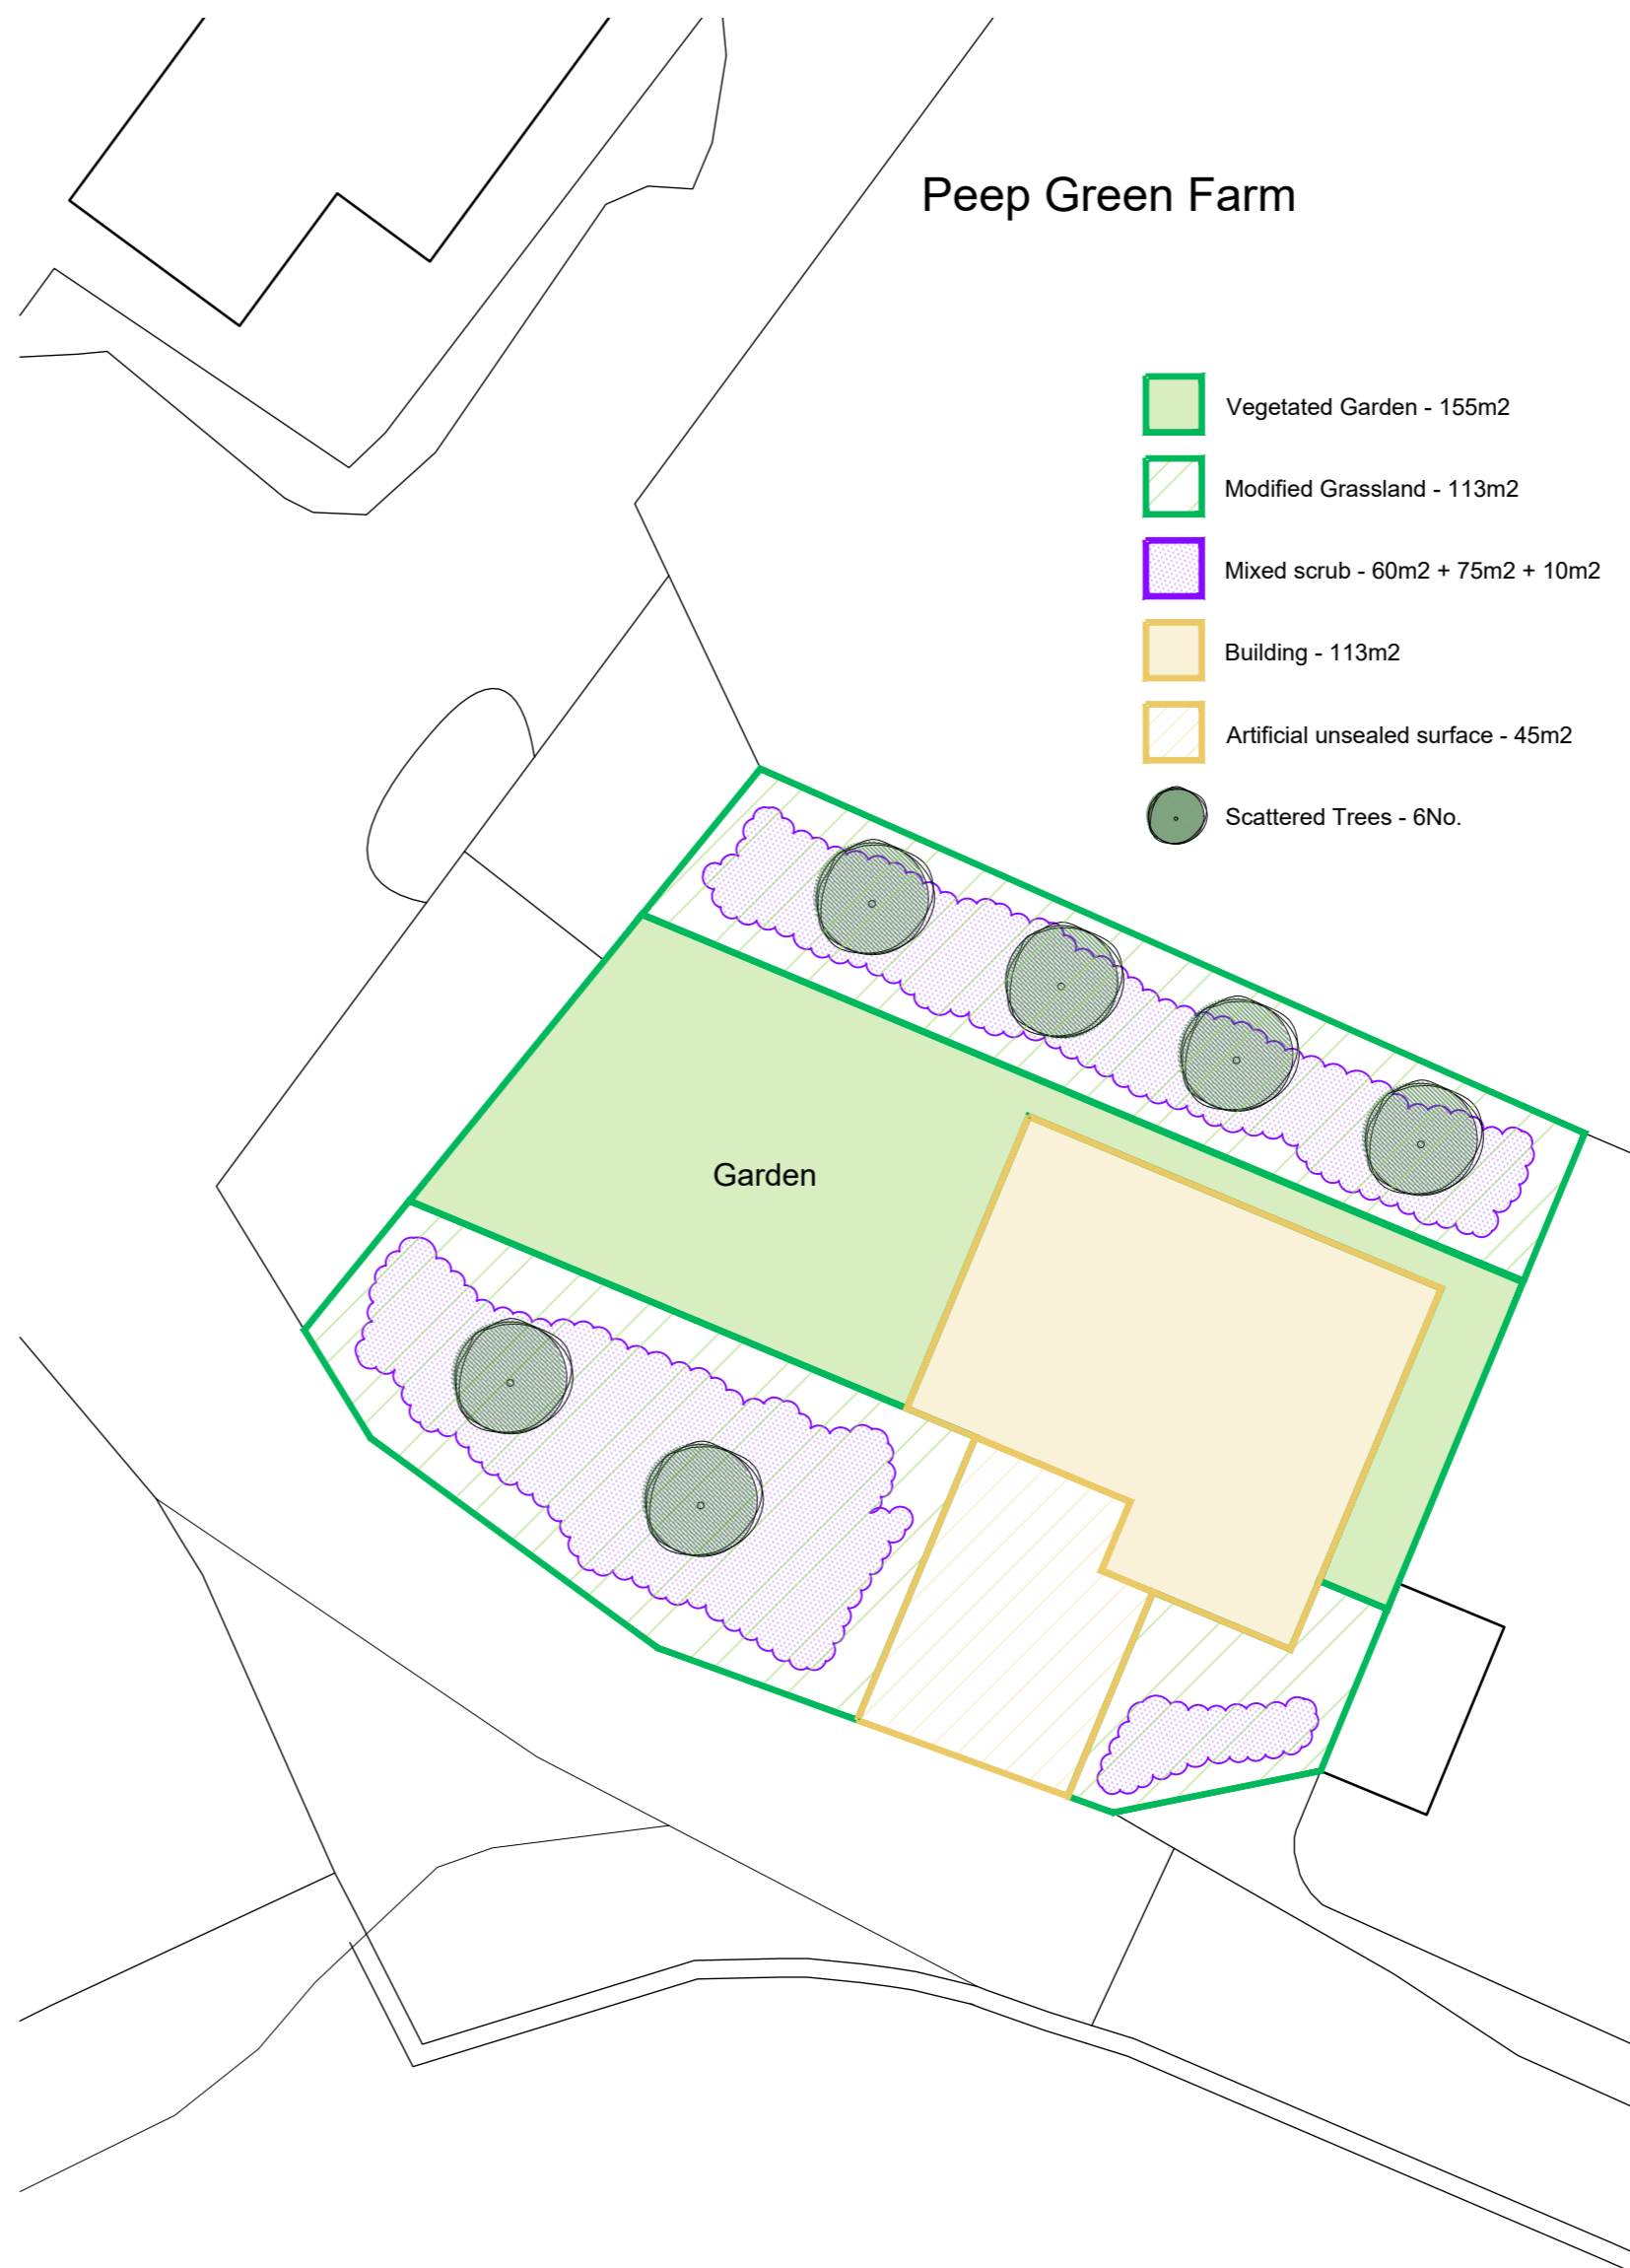

POST-DEVELOPMENT PLAN - 1:200


NOTES

This drawing has been prepared specifically for the purpose of obtaining Planning and/or Building Regulations Approval. Its suitability for other purposes without additional supplementary details and specifications cannot be guaranteed.

All dimensions are to be checked on site, any discrepancies are to be reported to the designer before work commences. Use only figured dimensions.

All structural components shown are indicative only. Details / calculations of structural members are to be provided by the Structural Engineer.

This drawing is not to be copied or divulged to a third party without written permission.

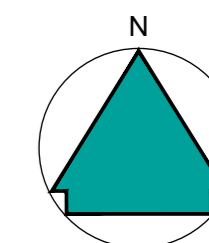

Revisions		
P01	Preliminary Issue	12.12.25

Project:
 Residential Feasibility
 at Peep Green Farm
 Peep Green Road
 Hartshead
 for G. Alcock
 BNG Site Layouts

Purpose of issue: PLANNING

Drawn DRH
 Date December 2025
 Scales 1:200 @ A2
 Drawing No. 25124 - 0401 - P01

