



NOTES

This drawing has been prepared specifically for the purpose of obtaining Planning and or Building Regulations Approval. Its suitability for other purposes without additional supplementary details and specifications cannot be guaranteed.

All dimensions are to be checked on site, any discrepancies are to be reported to the designer before work commences. Use only figured dimensions.

All structural components shown are indicative only. Details / calculations of structural members are to be provided by the Structural Engineer.

This drawing is not to be copied or divulged to a third party without written permission.

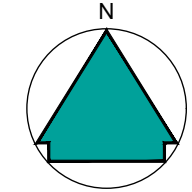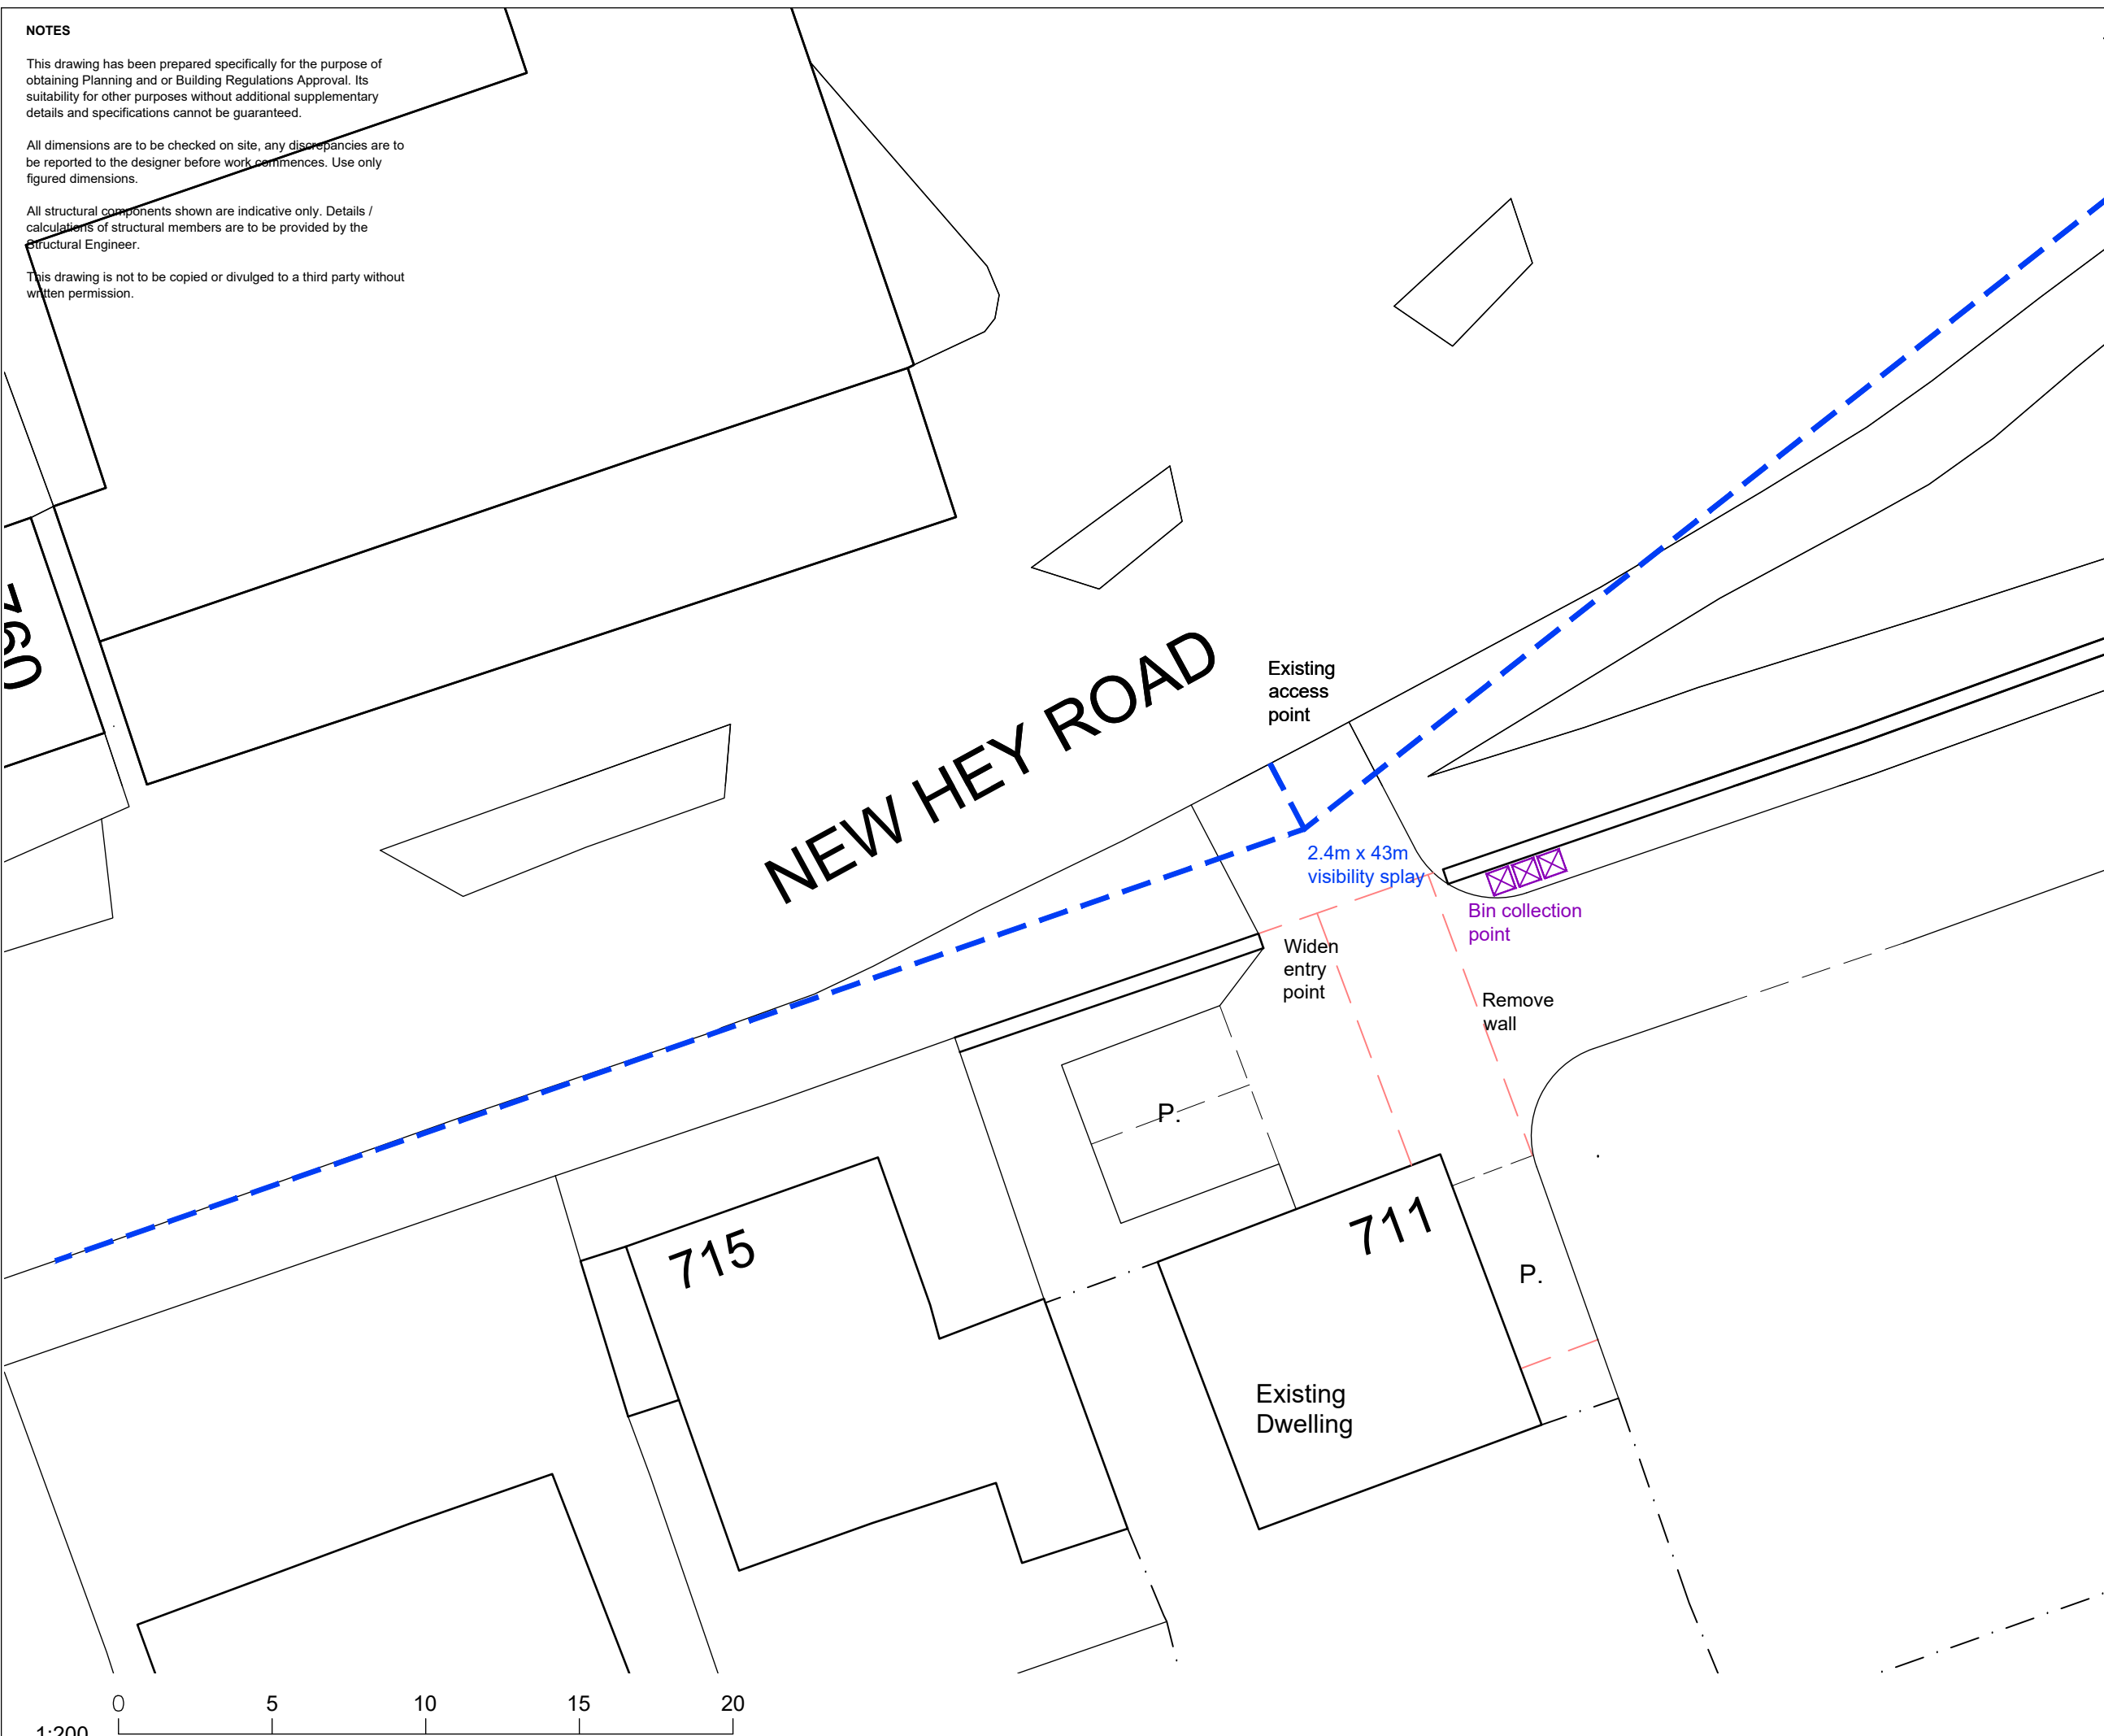

Revisions	
P01 Preliminary Issue	14.03.26

Project:
 Residential Feasibility
 at Land adjacent 711 New Hey Road
 Outlane
 Huddersfield
 for Mrs. Withington
 Access Layout

Purpose of issue: PLANNING

Drawn	DRH
Date	March 2026
Scales	1:200 @ A3
Drawing No.	25131 - 0302 - P01