




PROPOSED SECTIONAL SOUTH (SIDE) ELEVATION A - A

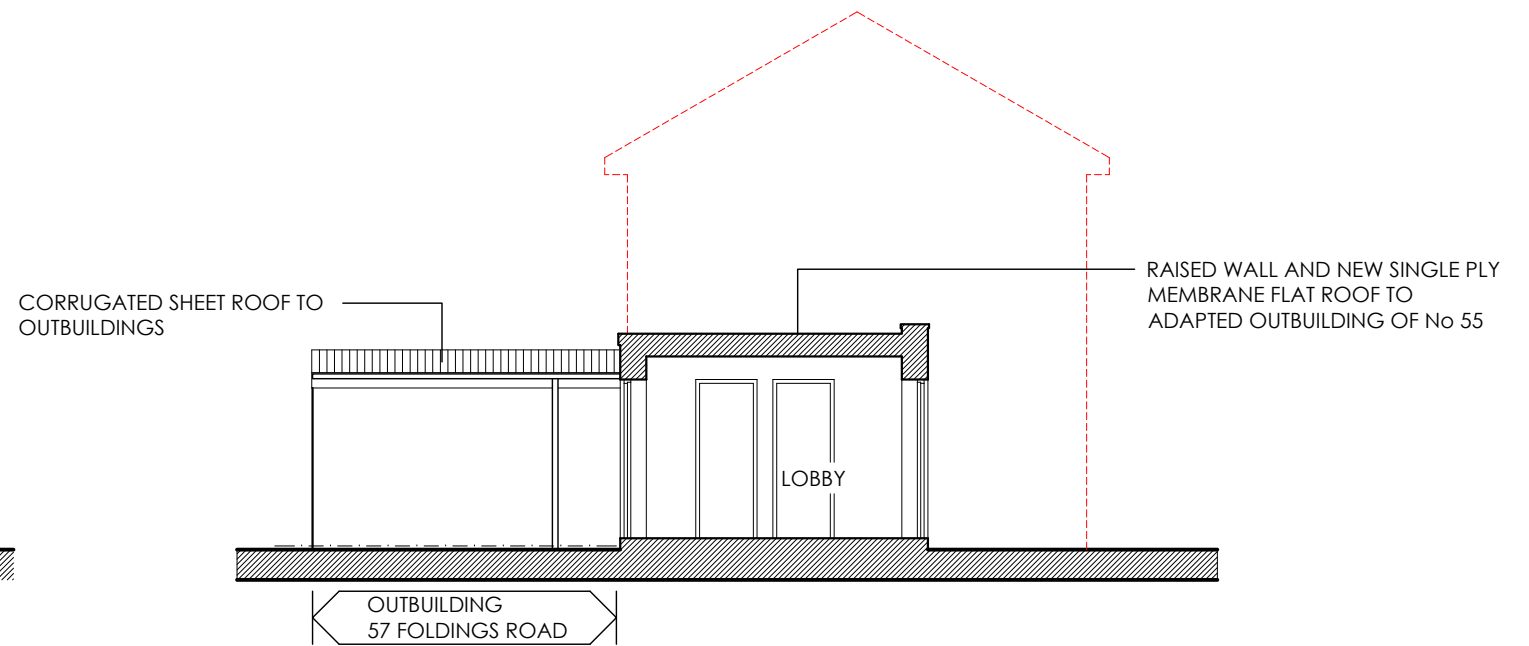

PROPOSED SECTIONAL SOUTH (SIDE) ELEVATION B - B

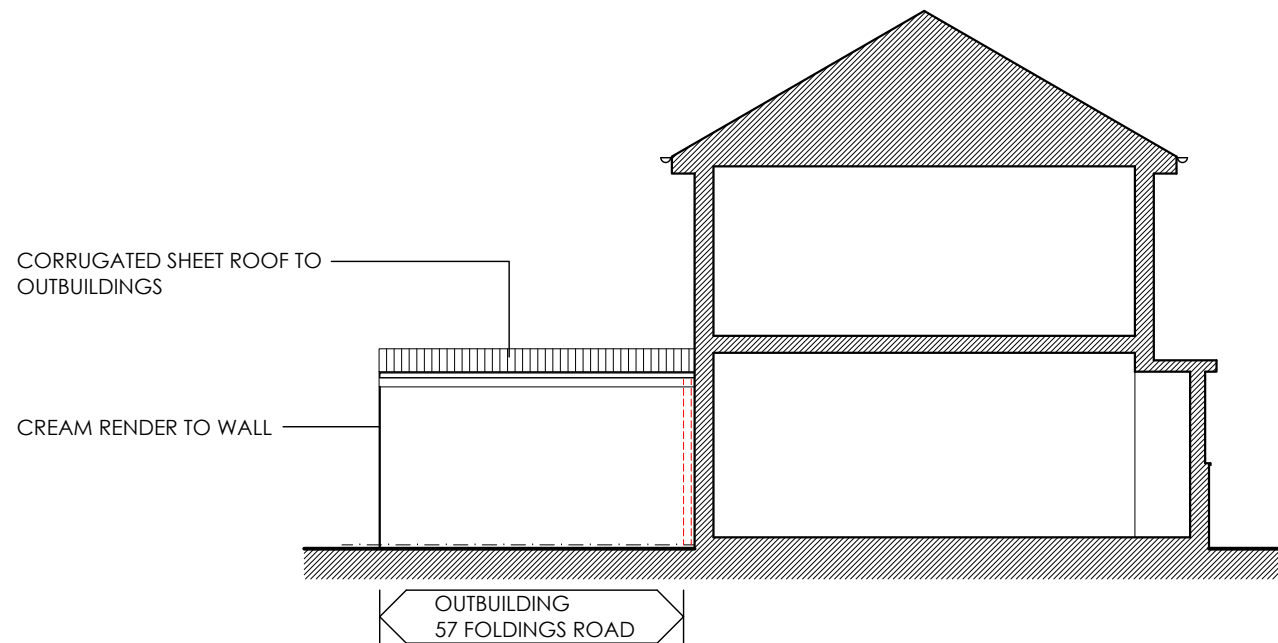

EXISTING SECTIONAL SOUTH (SIDE) ELEVATION A - A

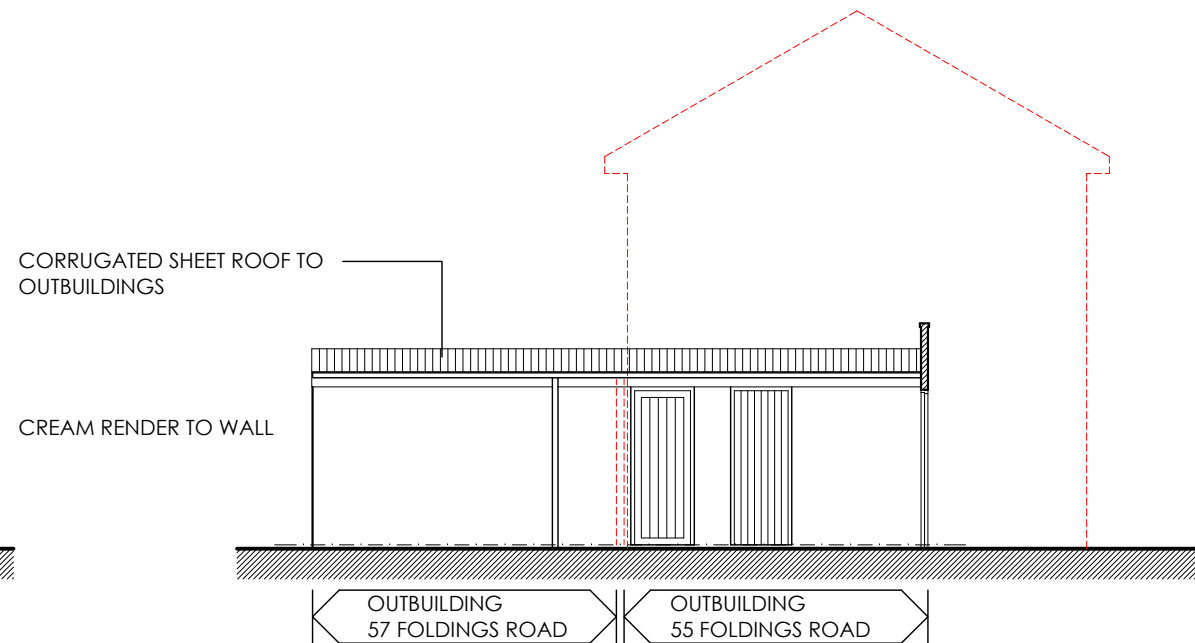

EXISTING SECTIONAL SOUTH (SIDE) ELEVATION B - B

MHAARCHITECTURE

Bethel Hall
Morton Lane
East Morton
West Yorkshire
BD20 5UE

T: East Morton Office: 01274 512639
Leeds Office: 0113 2732706

Proposed Extension and Alterations
55 Foldings Road, Scholes
Cleckheaton
for
Mr and Mrs W Botha

Existing and Proposed Sectional South
Elevations A - A and B - B

Date:	Drawn By:	Checked By:	Scale: A3@
March 26	TP		1:100
Project No:	Drawing No:	Revision:	
4286	008	-	