
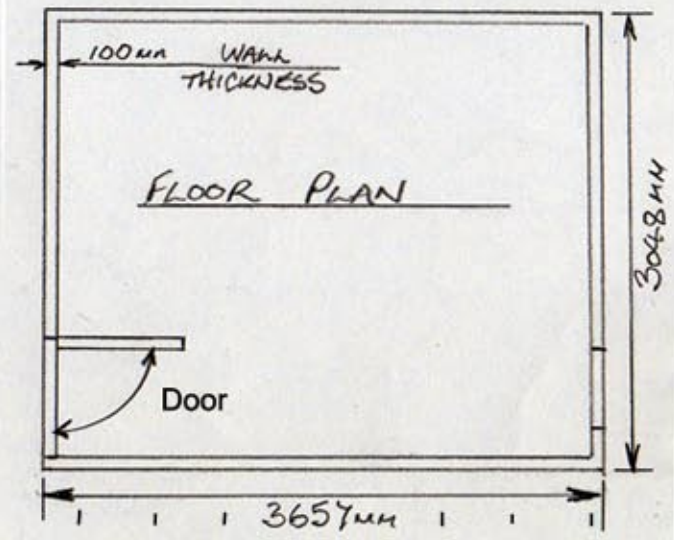
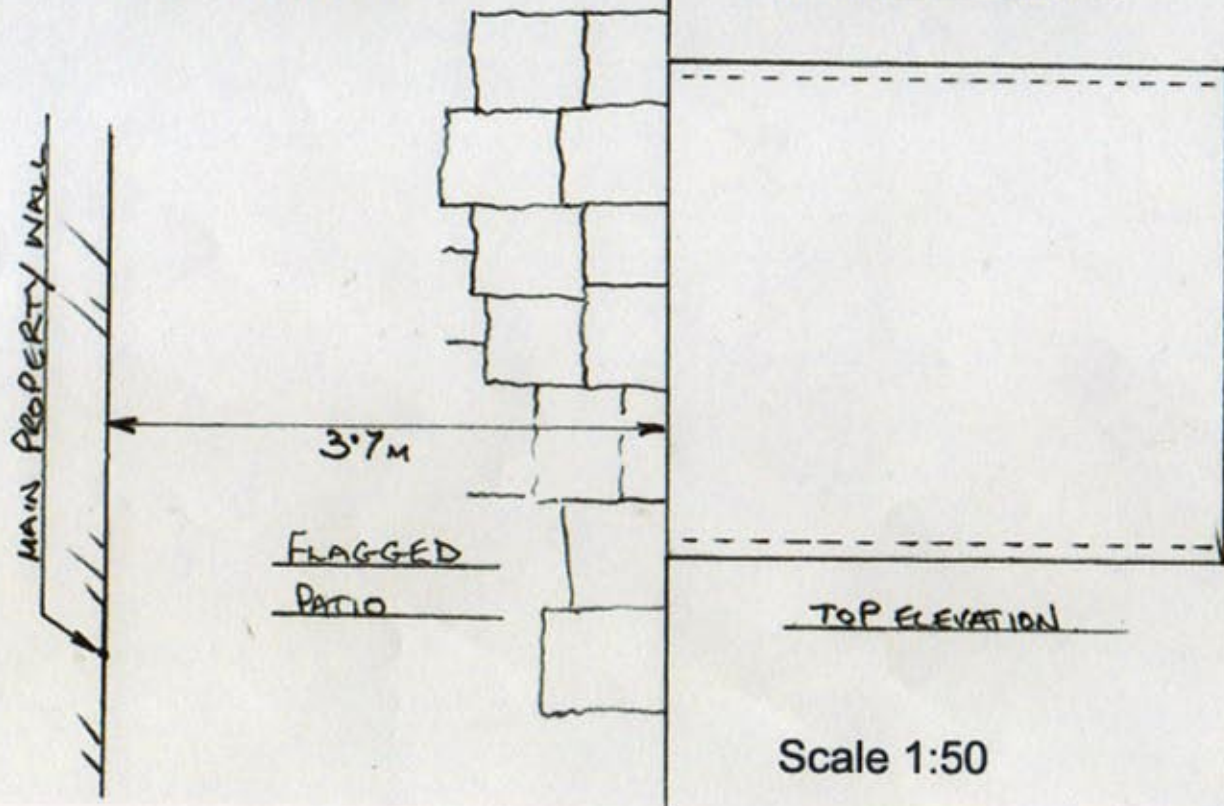


BOUNDARY FENCE

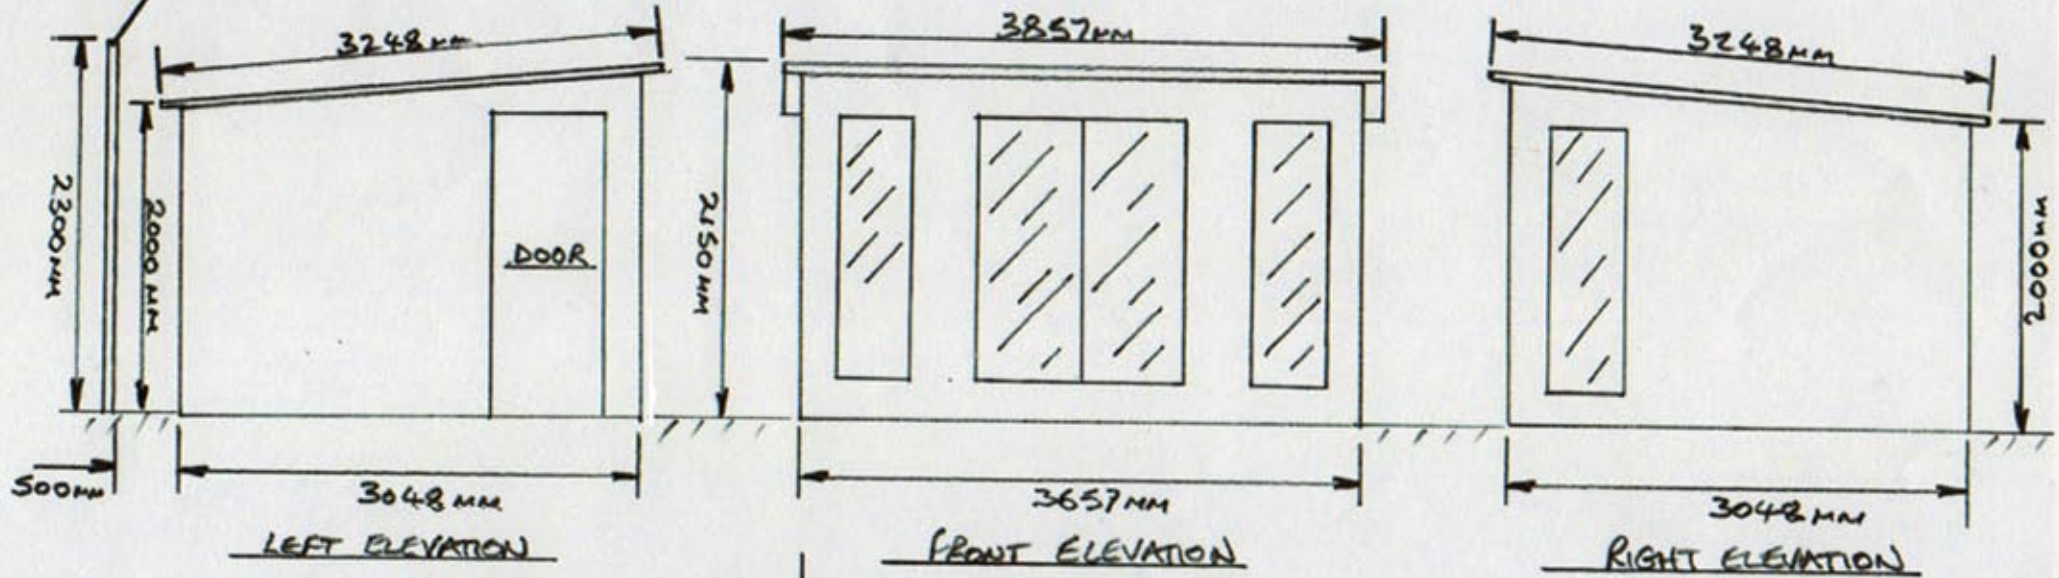

Scale 1:50

PROPOSED SUMMERHOUSE
Nº7 MOORLANDS ROAD.
CLECK HEATON BD195ED