


# Location Plan

Site Address: Elmleigh Farm Cottage, 24, Stringer House Lane, Emley Moor, Huddersfield, HD8 9SU

Date Produced: 25-Mar-2026

Scale: 1:1250 @A4

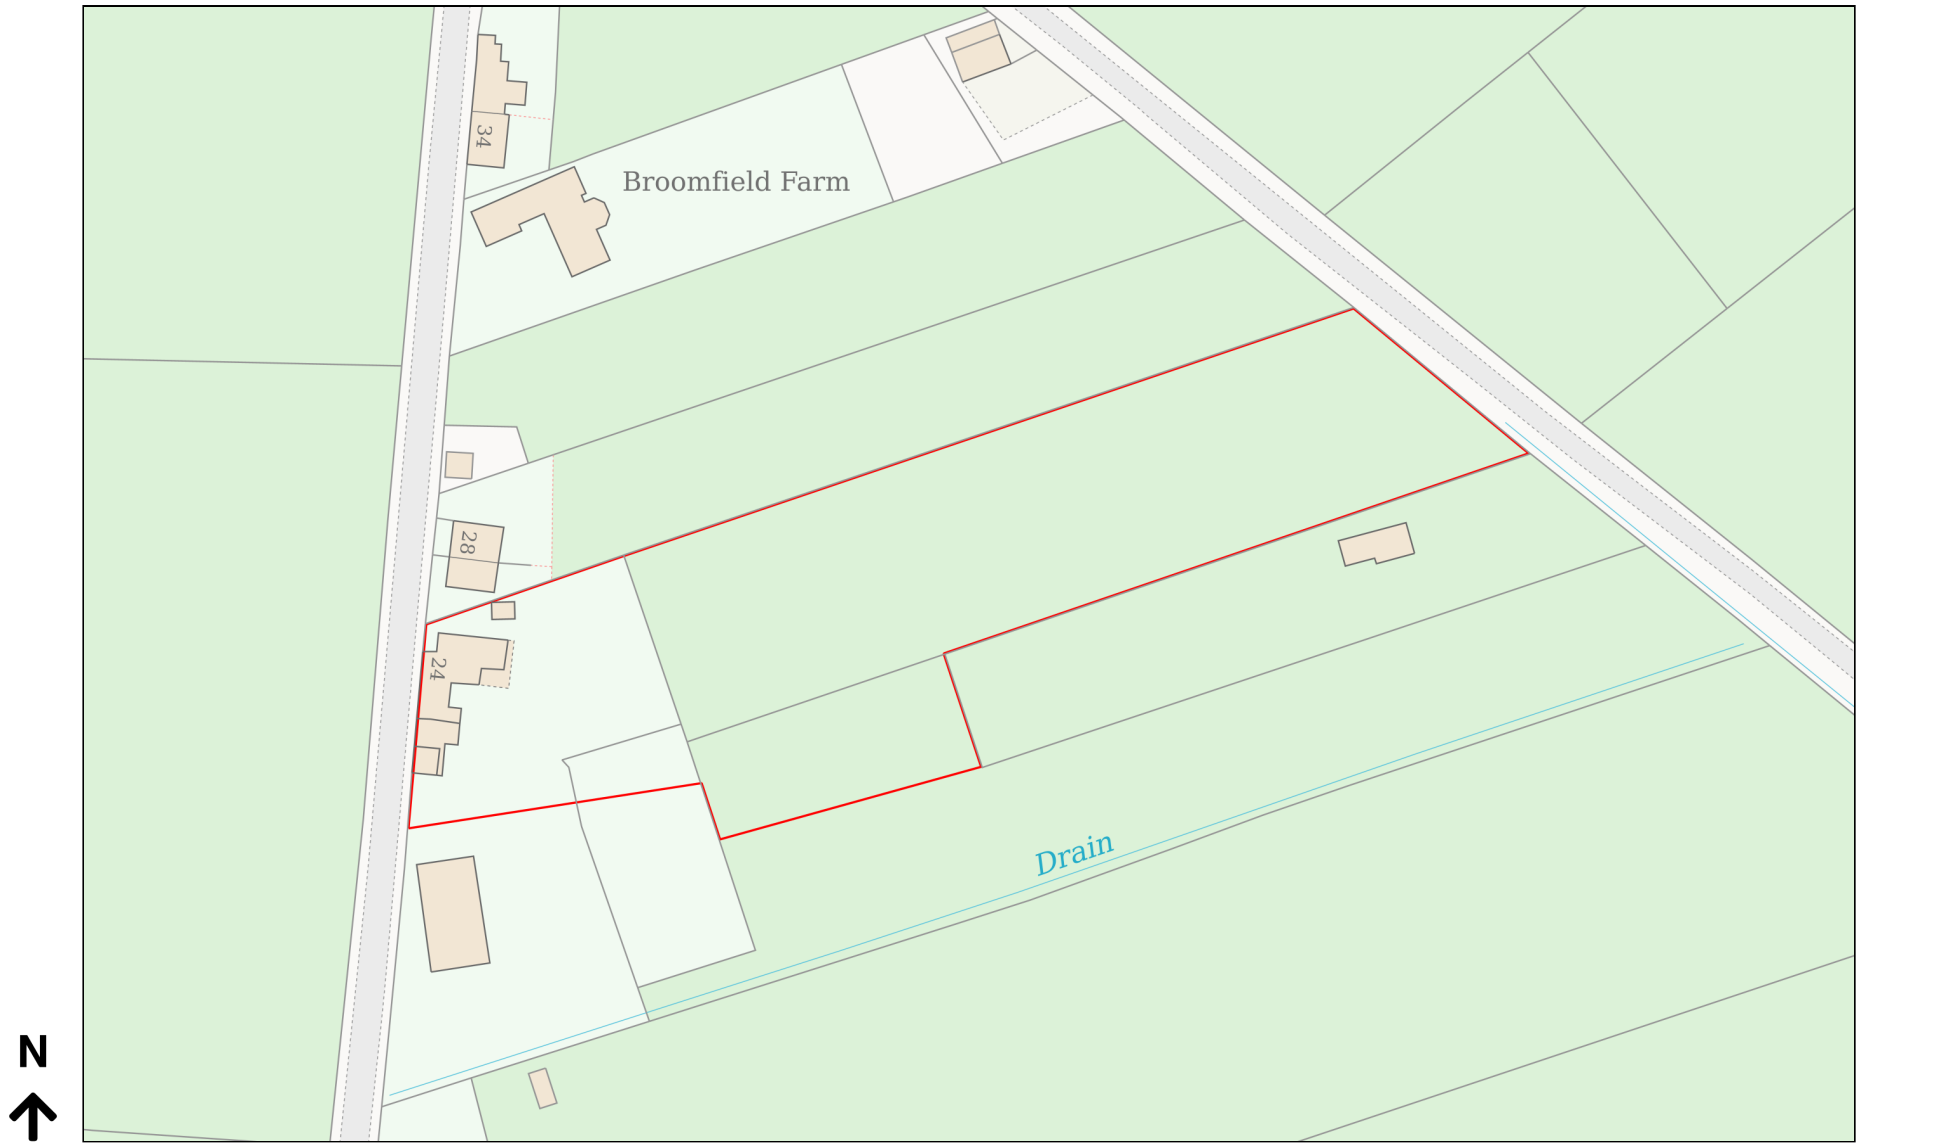

Planning Portal Reference: PP-14807498v1

