


**PHASING KEY:**

- Existing Walls
- Proposed Walls
- Existing Doors
- Proposed Doors

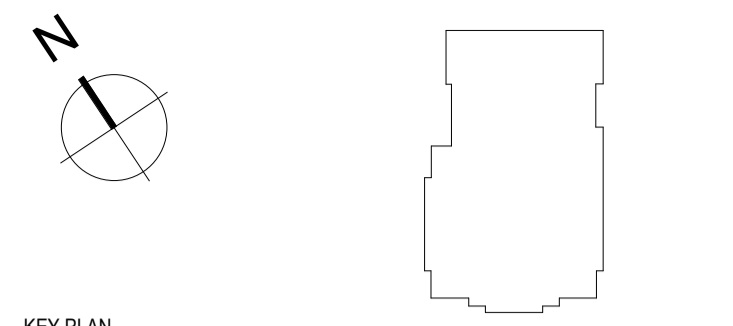

KEY PLAN

NOTES

THIS DRAWING MUST NOT BE SCALED.  
 ALL DIMENSIONS ARE TO BE VERIFIED AND CHECKED ON SITE. ANY DISCREPANCIES THAT ARE, OR BECOME APPARENT SHOULD BE REPORTED TO CHAPMAN TAYLOR.  
 AREAS INDICATED ARE APPROXIMATE GROSS INTERNAL AREA. THEY RELATE TO THE LIKELY AREAS OF THE BUILDING AT THE CURRENT STAGE OF DESIGN. ANY DECISIONS TO BE MADE ON THE BASIS OF THESE PREDICTIONS, WHETHER AS TO PROJECT VIABILITY, PRE-LETTINGS, LEASE AGREEMENTS, OR THE LIKE, SHOULD INCLUDE DUE ALLOWANCE FOR THE INCREASES AND DECREASES INHERENT IN THE DESIGN DEVELOPMENT AND BUILDING PROCESS.  
 © COPYRIGHT CHAPMAN TAYLOR 2022



**Proposed Plan - Roof Level**  
 1 : 200

REV	DATE	BY	DESCRIPTION	CHKD
P01	20.03.2026	YS	ISSUED FOR PLANNING	AN

CLIENT

3125 Century Way,  
 Thorne Park,  
 Leeds LS15 8ZB  
 www.bam.co.uk

PROJECT

**Kirklees Cultural Heart, Phase 2**

ARCHITECT

MANCHESTER STUDIO  
 Base Warehouse  
 4 Castle Street, Castlesfield  
 Manchester M14 4LZ  
 United Kingdom  
 T +44 (0)161 628 6500  
 E manchester@chapmantaylor.com  
 www.chapmantaylor.com

STRUCTURAL ENGINEER

Studio 22,  
 48 The Cells,  
 Leeds,  
 LS2 7EY  
 www.hexaconsulting.co.uk

SERVICES ENGINEER

3125 Century Way,  
 Thorne Park,  
 Leeds LS15 8ZB  
 www.bam.co.uk

DRAWING TITLE

**Proposed Roof Level Plan**

Scale 1 : 200 @ A1

INTERNAL JOB NO	ISSUE DATE	STATUS	DRAWN BY	CHECKED BY			
D132PKH	20.03.2026	PLANNING	YS	AN			
PROJECT NUMBER	ORIGINATOR	ZONE	LEVEL	TYPE	ROLE	NUMBER	REVISION
IR430300	CTA	ZZ	RF	DR	A	071103	P01