

KEY PLAN


NOTES

THIS DRAWING MUST NOT BE SCALED.

ALL DIMENSIONS ARE TO BE VERIFIED AND CHECKED ON SITE. ANY DISCREPANCIES THAT ARE, OR BECOME APPARENT SHOULD BE REPORTED TO CHAPMAN TAYLOR.

AREAS INDICATED ARE APPROXIMATE GROSS INTERNAL AREA. THEY RELATE TO THE LIKELY AREAS OF THE BUILDING AT THE CURRENT STAGE OF DESIGN. ANY DECISIONS TO BE MADE ON THE BASIS OF THESE PREDICTIONS, WHETHER AS TO PROJECT VIABILITY, PRE-LETTINGS, LEASE AGREEMENTS, OR THE LIKE, SHOULD INCLUDE DUE ALLOWANCE FOR THE INCREASES AND DECREASES INHERENT IN THE DESIGN DEVELOPMENT AND BUILDING PROCESS.

© COPYRIGHT CHAPMAN TAYLOR 2022

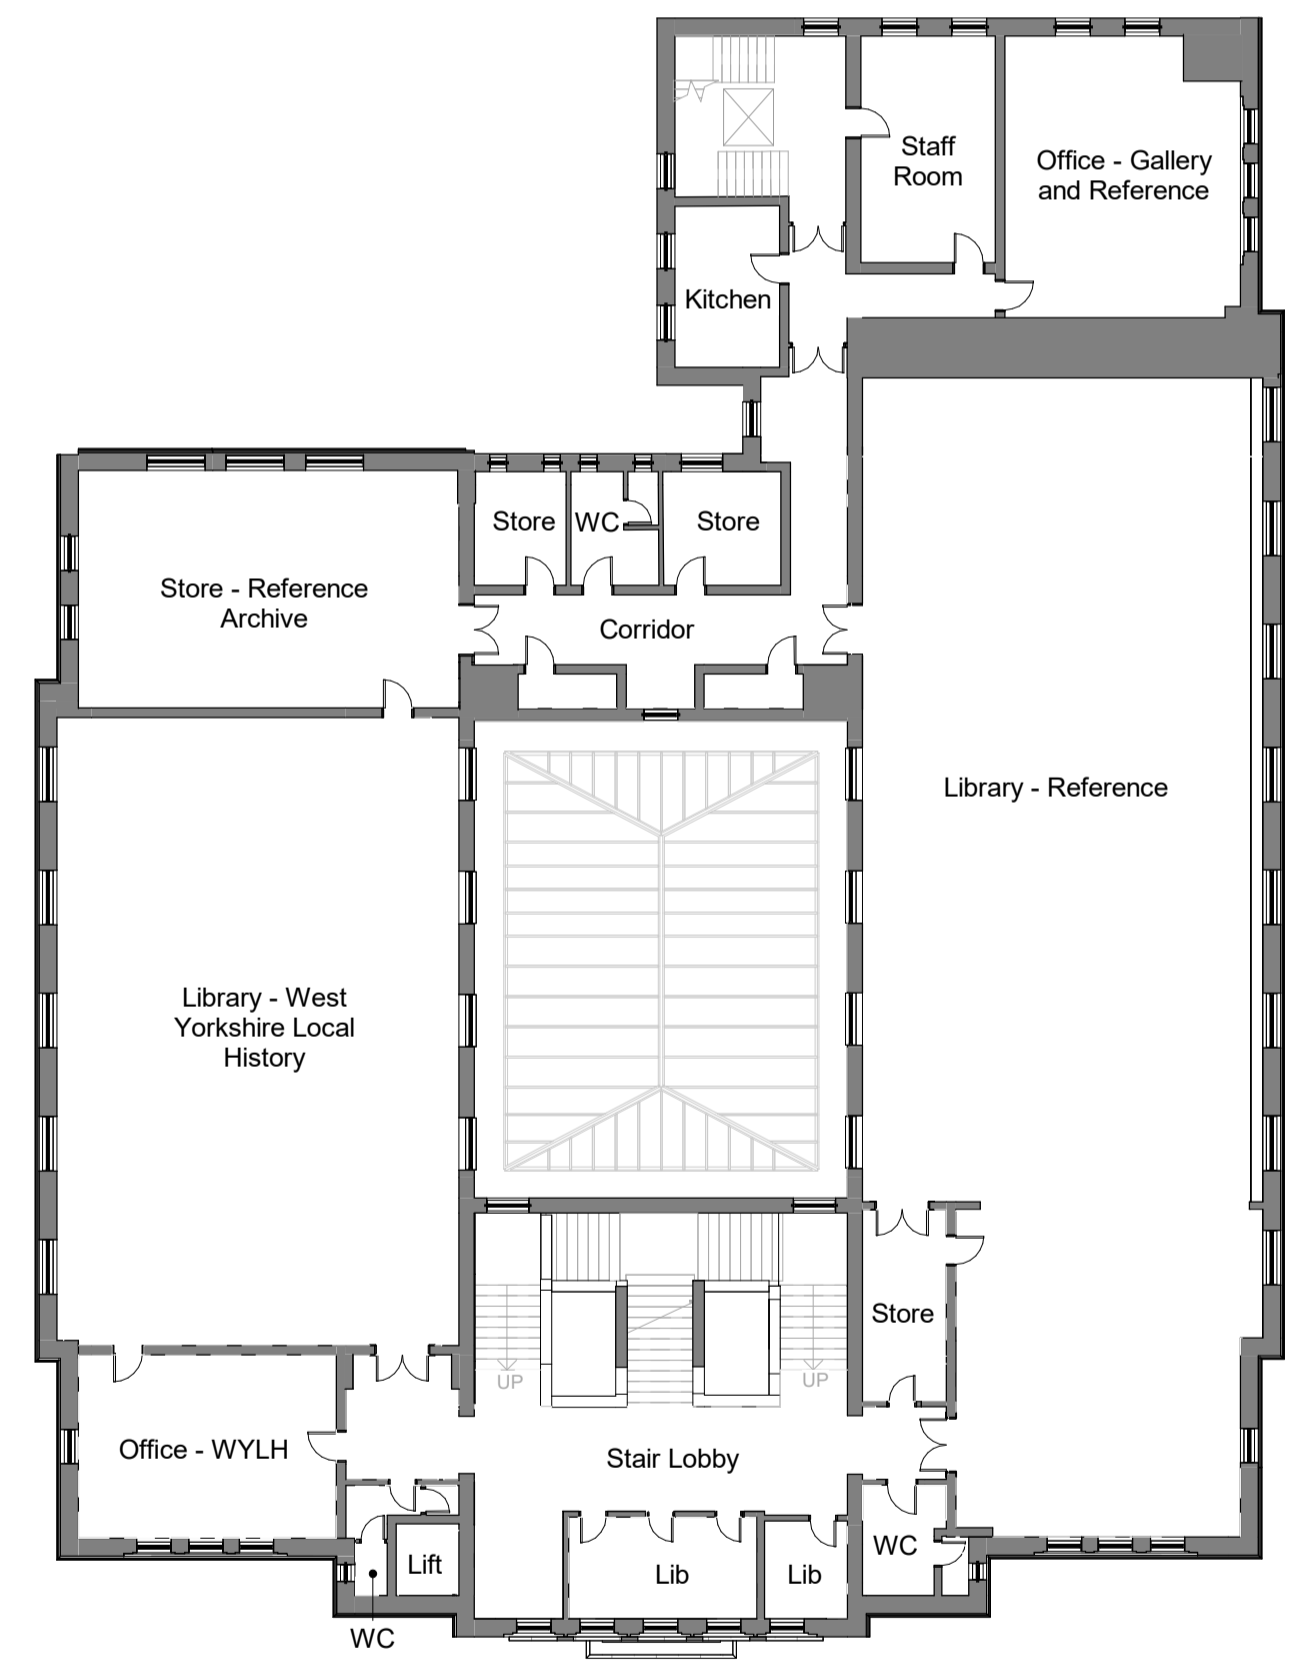

| REV | DATE | BY | DESCRIPTION | CHKD |
|-----|------------|----|---------------------|------|
| P01 | 20.03.2026 | YS | ISSUED FOR PLANNING | AN |

CLIENT




3125 Century Way,
Thorne Park,
Leeds LS15 8ZB
www.bam.co.uk

PROJECT

Kirklees Cultural Heart, Phase 2

ARCHITECT



MANCHESTER STUDIO
Bain Warehouse
4 Castle Street, Castlesfield
Manchester M5 4LZ
United Kingdom
T +44 (0)161 628 6500
E manchester@champanyaylor.com
www.champanyaylor.com

STRUCTURAL ENGINEER



Studio 22,
48 The Calls,
Leeds,
LS2 7EY
www.hexaconsulting.co.uk

SERVICES ENGINEER



3125 Century Way,
Thorne Park,
Leeds,
LS15 8ZB
www.bam.co.uk

DRAWING TITLE

Existing Level 01 Plan

Scale 1 : 200 @ A1

| | | | | |
|-----------------|------------|----------|----------|------------|
| INTERNAL JOB NO | ISSUE DATE | STATUS | DRAWN BY | CHECKED BY |
| 2 | 20.03.2026 | PLANNING | YS | AN |

| | | | | | | | |
|----------------|------------|------|-------|------|------|--------|----------|
| PROJECT NUMBER | ORIGINATOR | ZONE | LEVEL | TYPE | ROLE | NUMBER | REVISION |
| IR430300 | CTA | ZZ | 01 | DR | A | 070101 | P01 |

Existing Level 01 Plan
1 : 200