


PHASING KEY:

- Existing Elements
- Proposed Elements

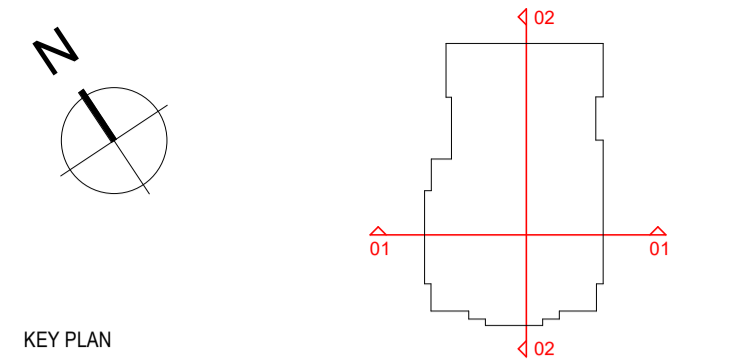

KEY PLAN


NOTES

THIS DRAWING MUST NOT BE SCALED.


ALL DIMENSIONS ARE TO BE VERIFIED AND CHECKED ON SITE. ANY DISCREPANCIES THAT ARE, OR BECOME APPARENT SHOULD BE REPORTED TO CHAPMAN TAYLOR.

AREAS INDICATED ARE APPROXIMATE GROSS INTERNAL AREA. THEY RELATE TO THE LIKELY AREAS OF THE BUILDING AT THE CURRENT STAGE OF DESIGN. ANY DECISIONS TO BE MADE ON THE BASIS OF THESE PREDICTIONS, WHETHER AS TO PROJECT VIABILITY, PRE-LETTINGS, LEASE AGREEMENTS, OR THE LIKE, SHOULD INCLUDE DUE ALLOWANCE FOR THE INCREASES AND DECREASES INHERENT IN THE DESIGN DEVELOPMENT AND BUILDING PROCESS.

© COPYRIGHT CHAPMAN TAYLOR 2022

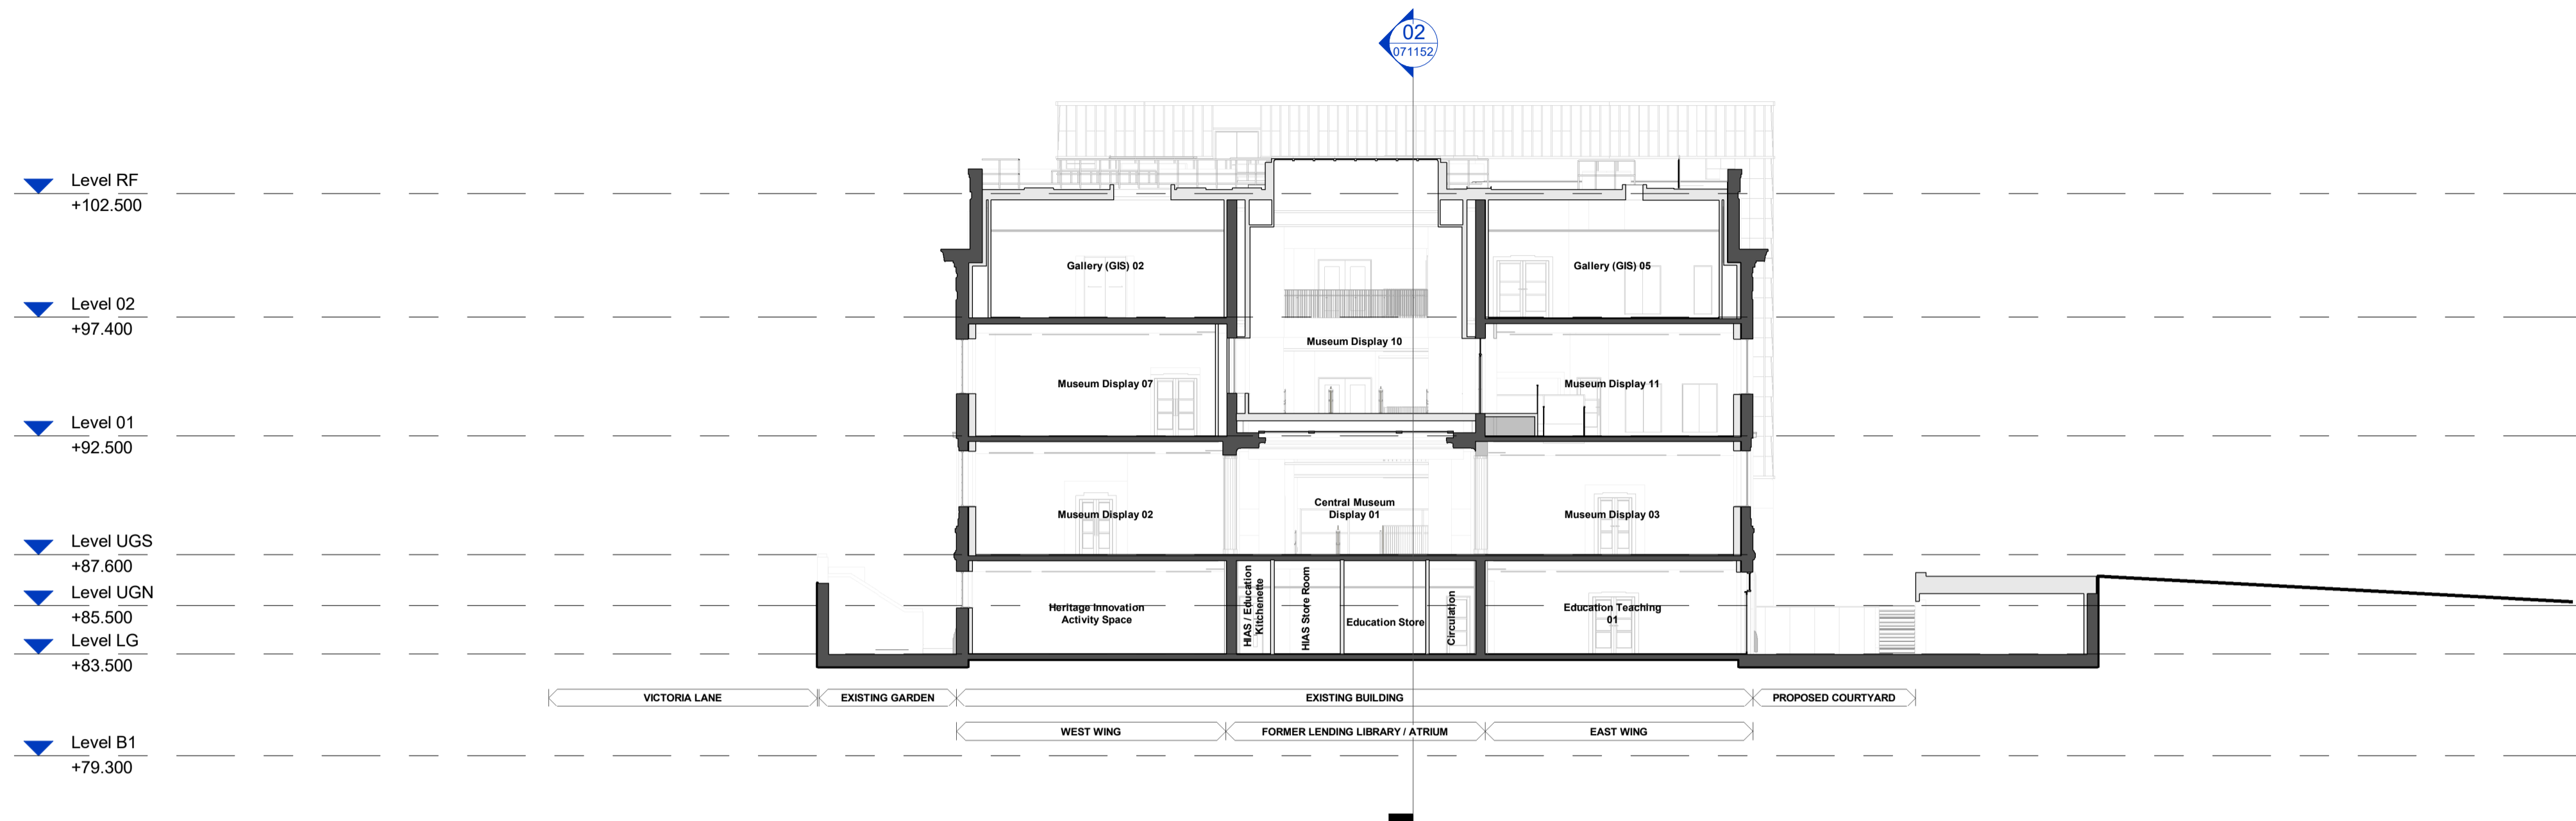

01 Proposed Section 01
1 : 200

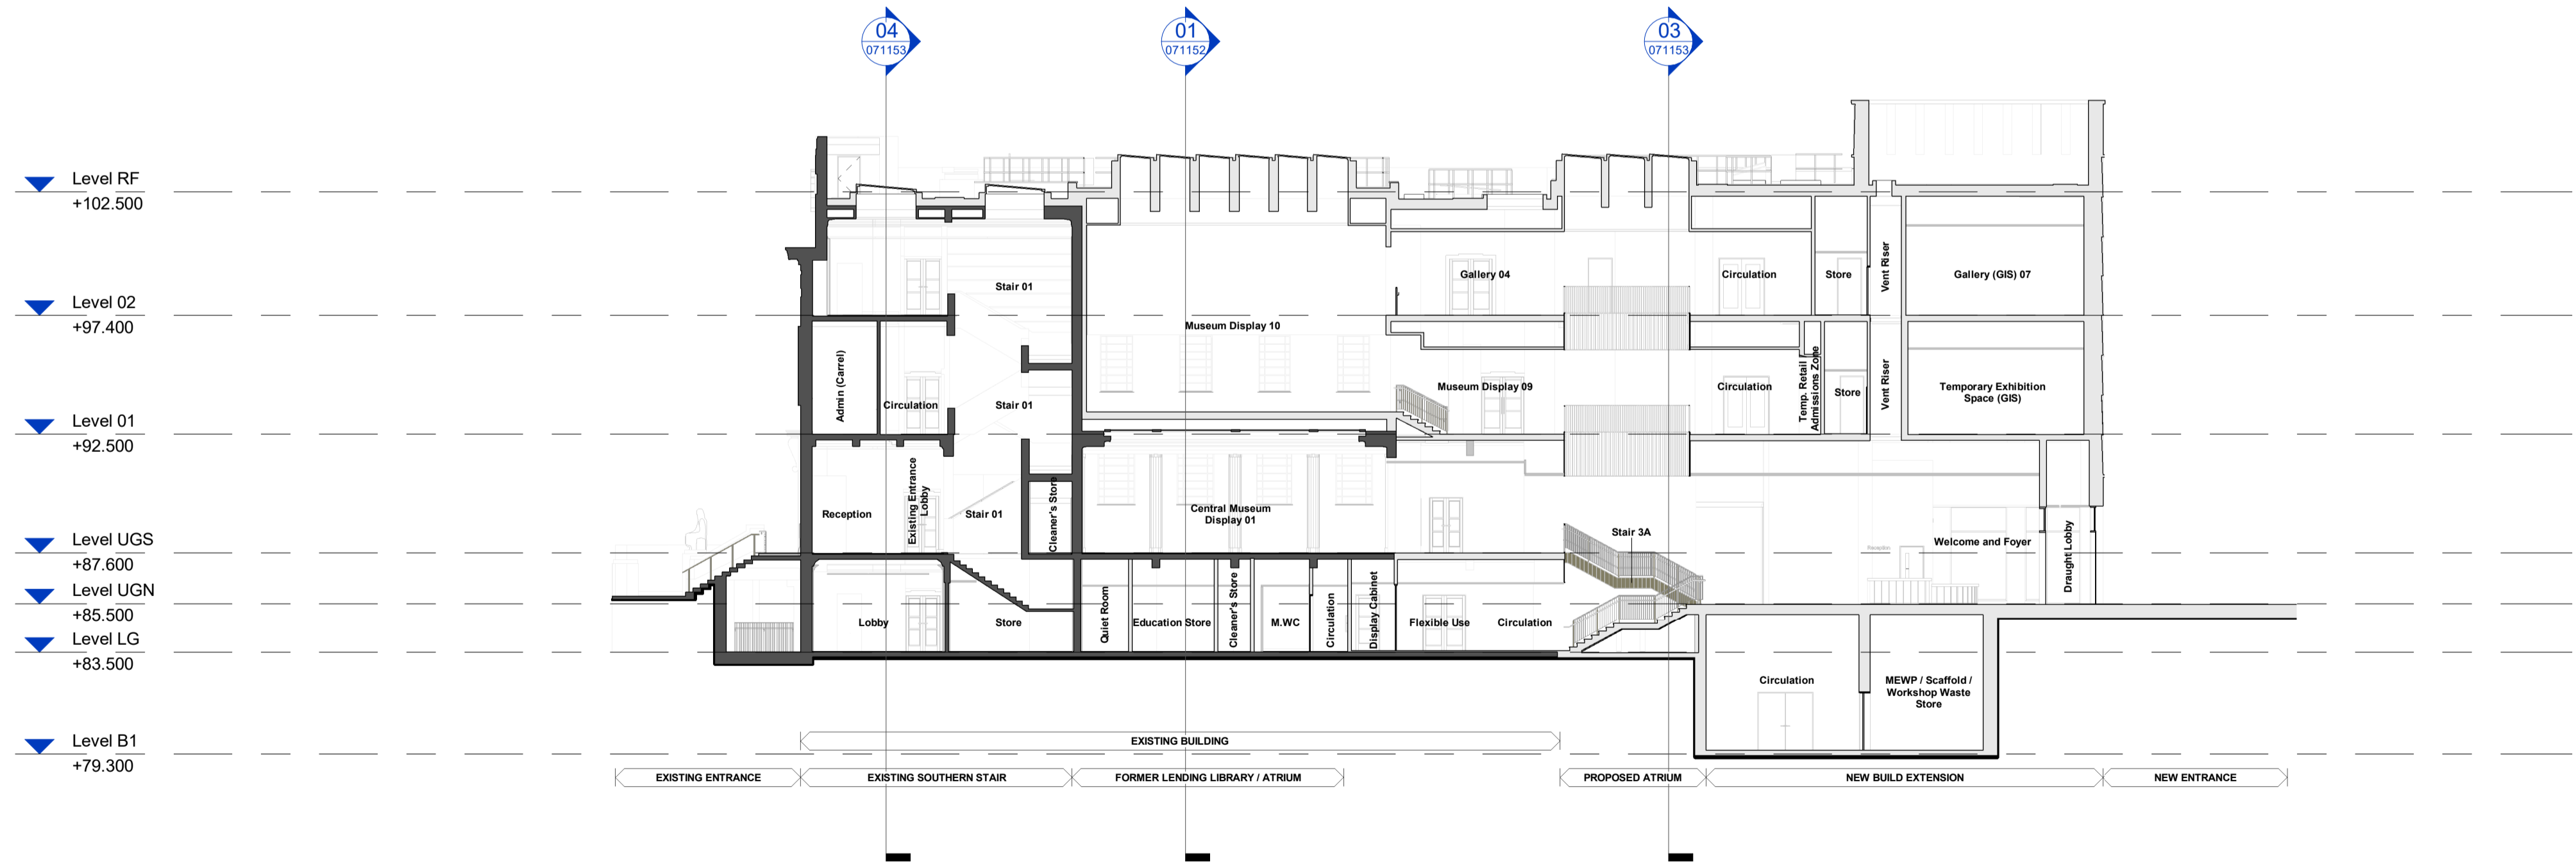

02 Proposed Section 02
1 : 200

P02	24.04.2026	YS	ISSUED FOR PLANNING FOLLOWING AMENDMENTS TO FACADE	AN
P01	20.03.2026	YS	ISSUED FOR PLANNING	AN
REV	DATE	BY	DESCRIPTION	CHKD

CLIENT

3125 Century Way,
Thorne Park,
Leeds, LS15 8ZB
www.bam.co.uk

PROJECT

Kirklees Cultural Heart, Phase 2

ARCHITECT

MANCHESTER STUDIO
Bee Warehouse
4 Castle Street
Castlefield
Manchester M3 4LZ
United Kingdom
T +44 (0)161 628 6500
E manchester@chapmantaylor.com
chapmantaylor.com

STRUCTURAL ENGINEER


Studio 22,
48 The Cells,
Leeds,
LS2 7EY
www.hexaconsulting.co.uk

SERVICES ENGINEER

3125 Century Way,
Thorne Park,
Leeds,
LS15 8ZB
www.bam.co.uk

DRAWING TITLE

Proposed Sections 01 & 02

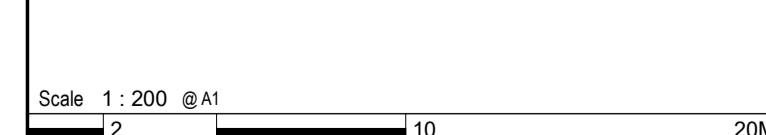

INTERNAL JOB NO	ISSUE DATE	STATUS	DRAWN BY	CHECKED BY			
D132PKH	20.03.2026	PLANNING	YS	AN			
PROJECT NUMBER	ORIGINATOR	ZONE	LEVEL	TYPE	ROLE	NUMBER	REVISION
IR430300	CTA	ZZ	XX	DR	A	071152	P02