

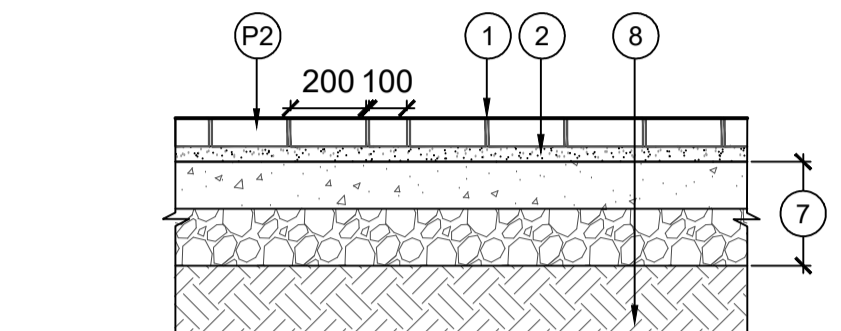
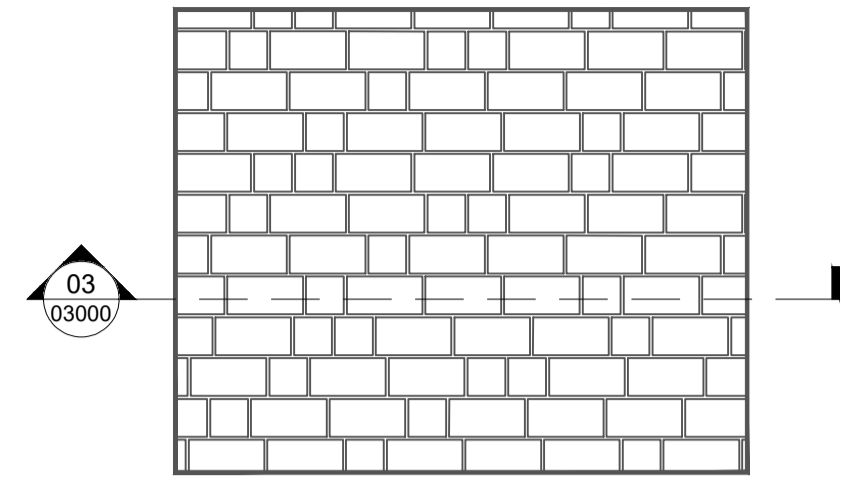




P1 - Yorkstone Flag Paving (On Slab)
Scale 1: 20 @A1

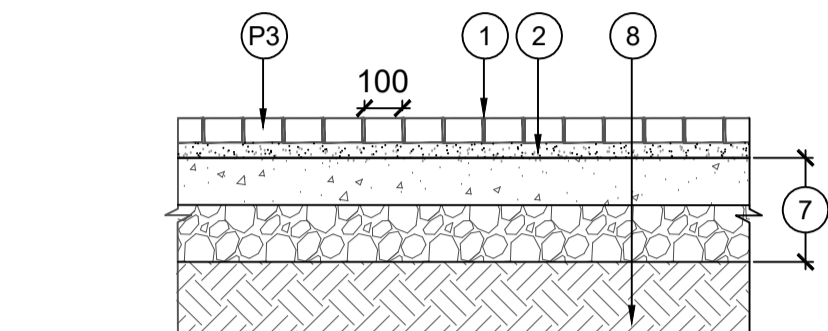


P2 - Yorkstone Block Paving (On Grade)
Scale 1: 20 @A1

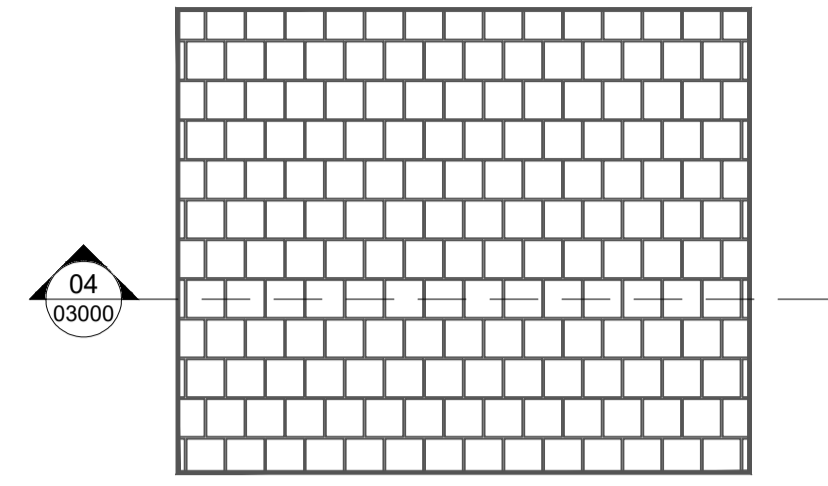



P3 - Yorkstone Sett Paving (On Grade)
Scale 1: 20 @A1

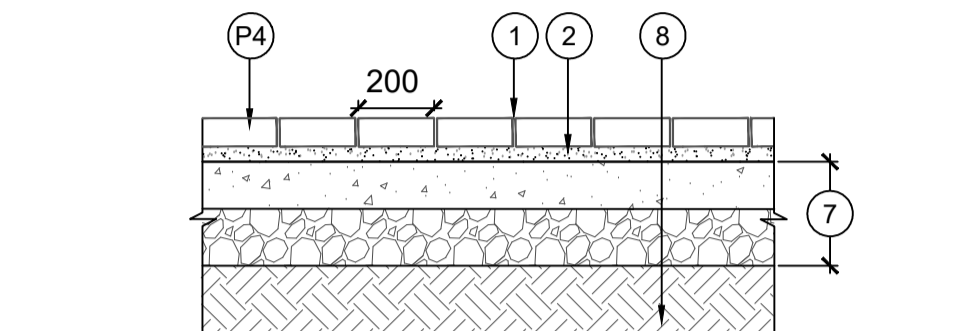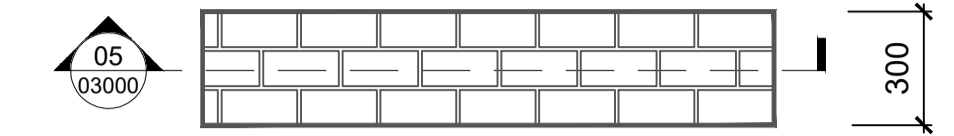



P4 - Yorkstone Paving Trim (On Grade)
Scale 1: 20 @A1

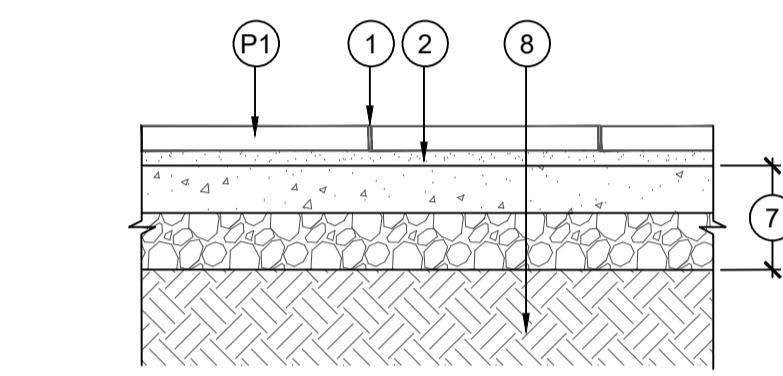


P1 - Yorkstone Flag Paving (On Grade)
Scale 1: 20 @A1

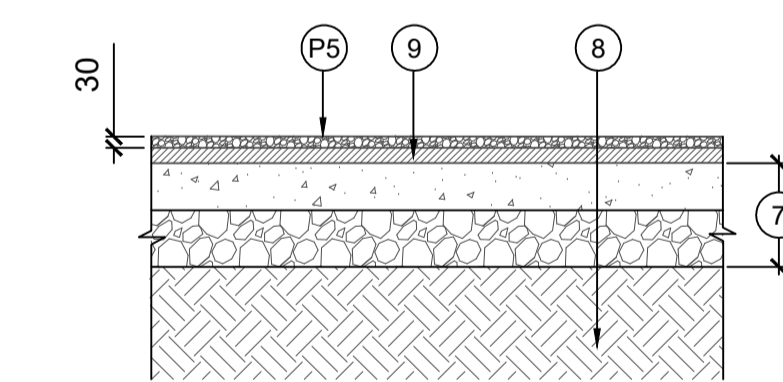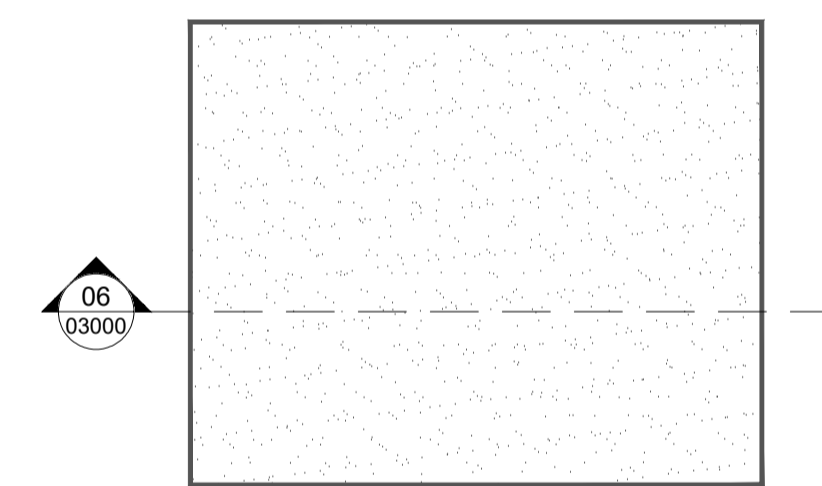



P5 - Resin Bound Gravel (On Grade)
Scale 1: 20 @A1

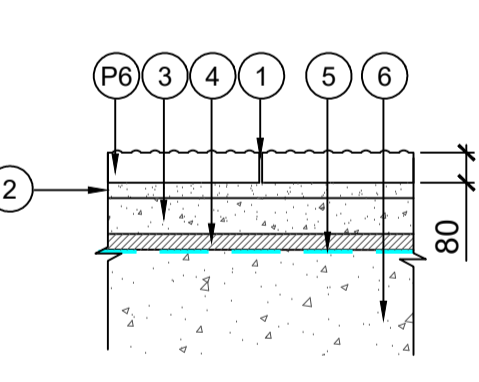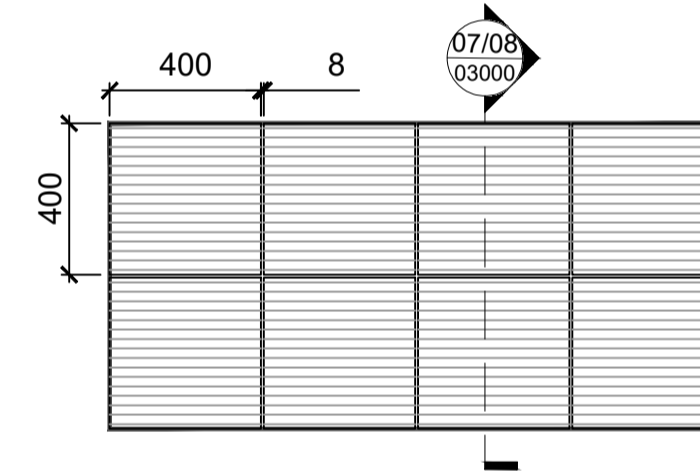



P6 - Corduroy Tactile Paving (On Slab)
Scale 1: 20 @A1

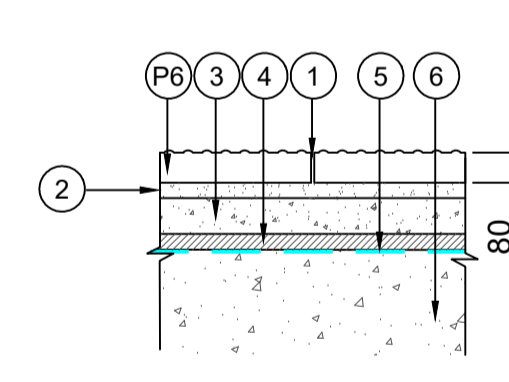

P6 - Corduroy Tactile Paving (On Grade)
Scale 1: 20 @A1

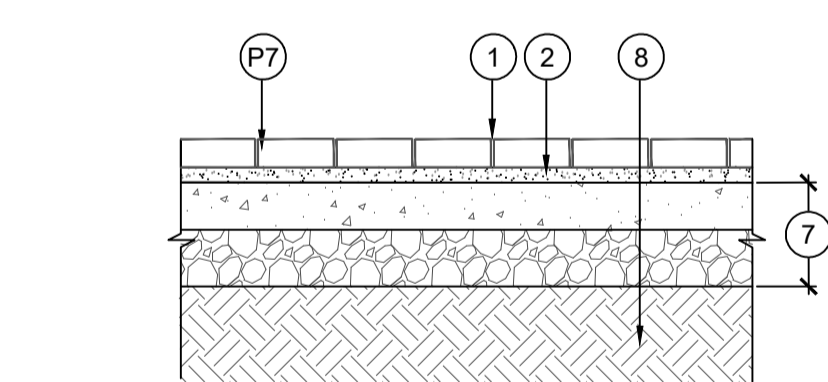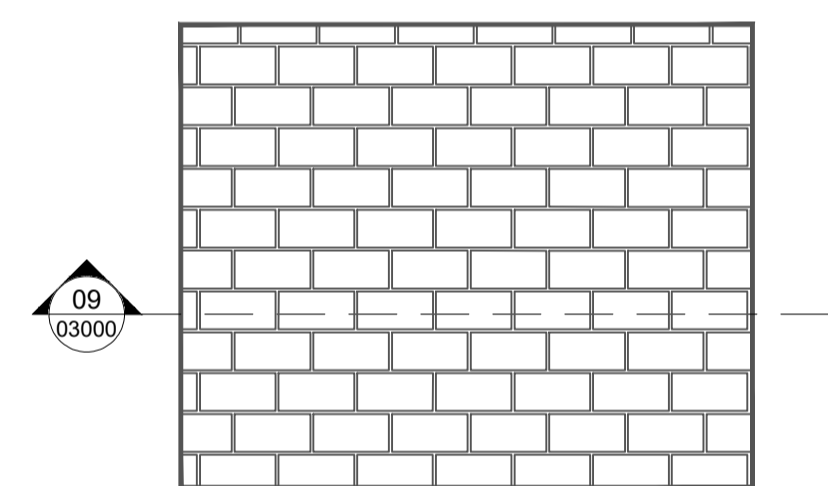

P7 - Existing Clay Block Paving Reused (On Grade)
Scale 1: 20 @A1

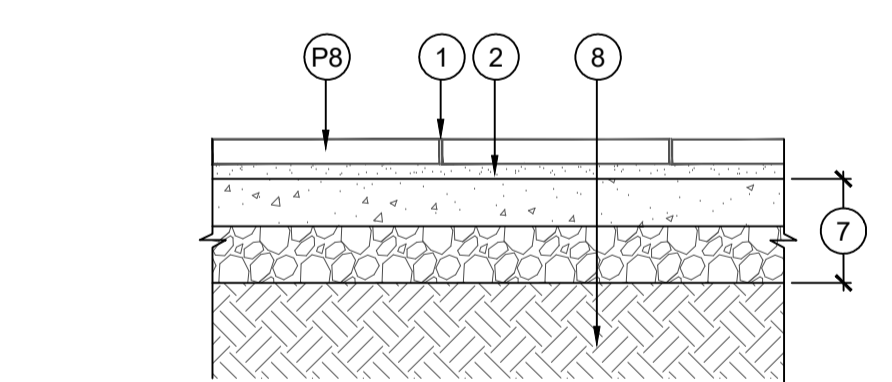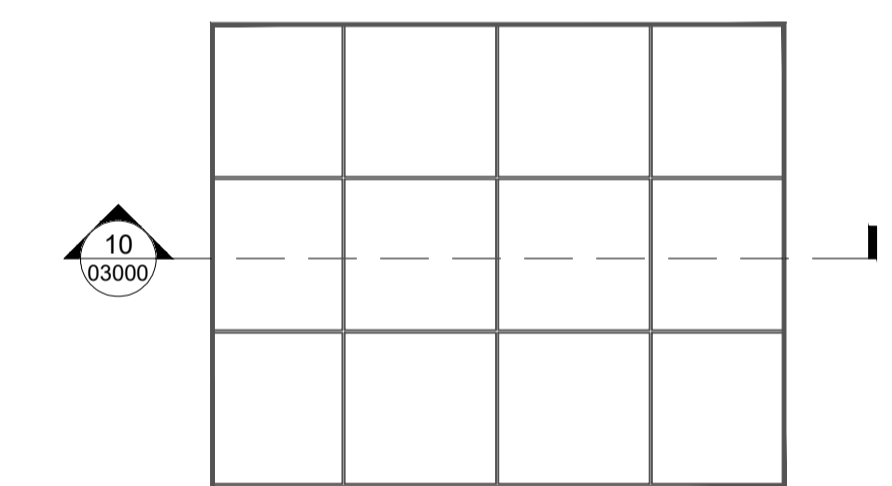

P8 - Existing Flag Paving Reused (On Grade)
Scale 1: 20 @A1

P1 - Yorkstone Flag Paving to match Phase 1. Size: W300mm x L 600-900mm; Depth: to engineer's requirement. (NBS Clause Q25:310)
P2 - Yorkstone Block Paving to match Phase 1. Size: W100mm x L100mm/200mm; Depth: to engineer's requirement. (NBS Clause Q25:311)
P3 - Yorkstone Sett Paving. Size: W100mm x L100mm; Depth: to engineer's requirement. (NBS Clause Q25:312)
P4 - Yorkstone Paving Trim. Size: W93mm x L200mm; Depth: to engineer's requirement. (NBS Clause Q25:313)
P5 - Resin Bound Gravel. Colour: buff / natural. (NBS Clause Q23:225)
P6 - Corduroy Tactile Paving. Material: Granite. Size: W400mm x L400mm x D80mm. (NBS Clause Q25:320)
P7 - Existing Clay Block Paving Reused/ (NBS Clause Q25:325)
P8 - Existing Flag Paving Reused/ (NBS Clause Q25:315)

1. 6-8mm Joint to engineer's information
2. Mortar layer to engineer's information
3. Concrete layer to engineer's information
4. Stepped void former to Engineer's information
5. Primary Waterproof layer by Architects
6. Concrete slab, refer to Engineer's information
7. Build-up to Engineer's specification
8. Existing compacted subgrade

rev	details	by	date
P01	ISSUE FOR PLANNING	YH	22.08.2025
P02	Updated P4	YH	03.11.2025
P03	STAGE 4 ISSUE - added NBS reference codes	YH	03.12.2025
P04	Issued for Planning	SH	26.03.2026

Notes

- 1.0 Do not scale from drawing, use figured dimensions only
- 1.1 All dimensions to be checked onsite
- 1.2 This drawing to be read in conjunction with all other Gillespies drawings and specifications

Project title
OUR CULTURAL HEART PHASE 2

Drawing title
TYPICAL PAVING DETAILS

Drawing number
IR40300-GIL-ZZ-XX-DR-L-03000

Drawing Status
PLANNING

Date
22.08.2025

Scale
1:20 @ A1

Drawn
YH

Checked
JF

Client
Kirklees Council
Princess Alexandra Walk, Huddersfield
HD1 2RS

Gillespies