
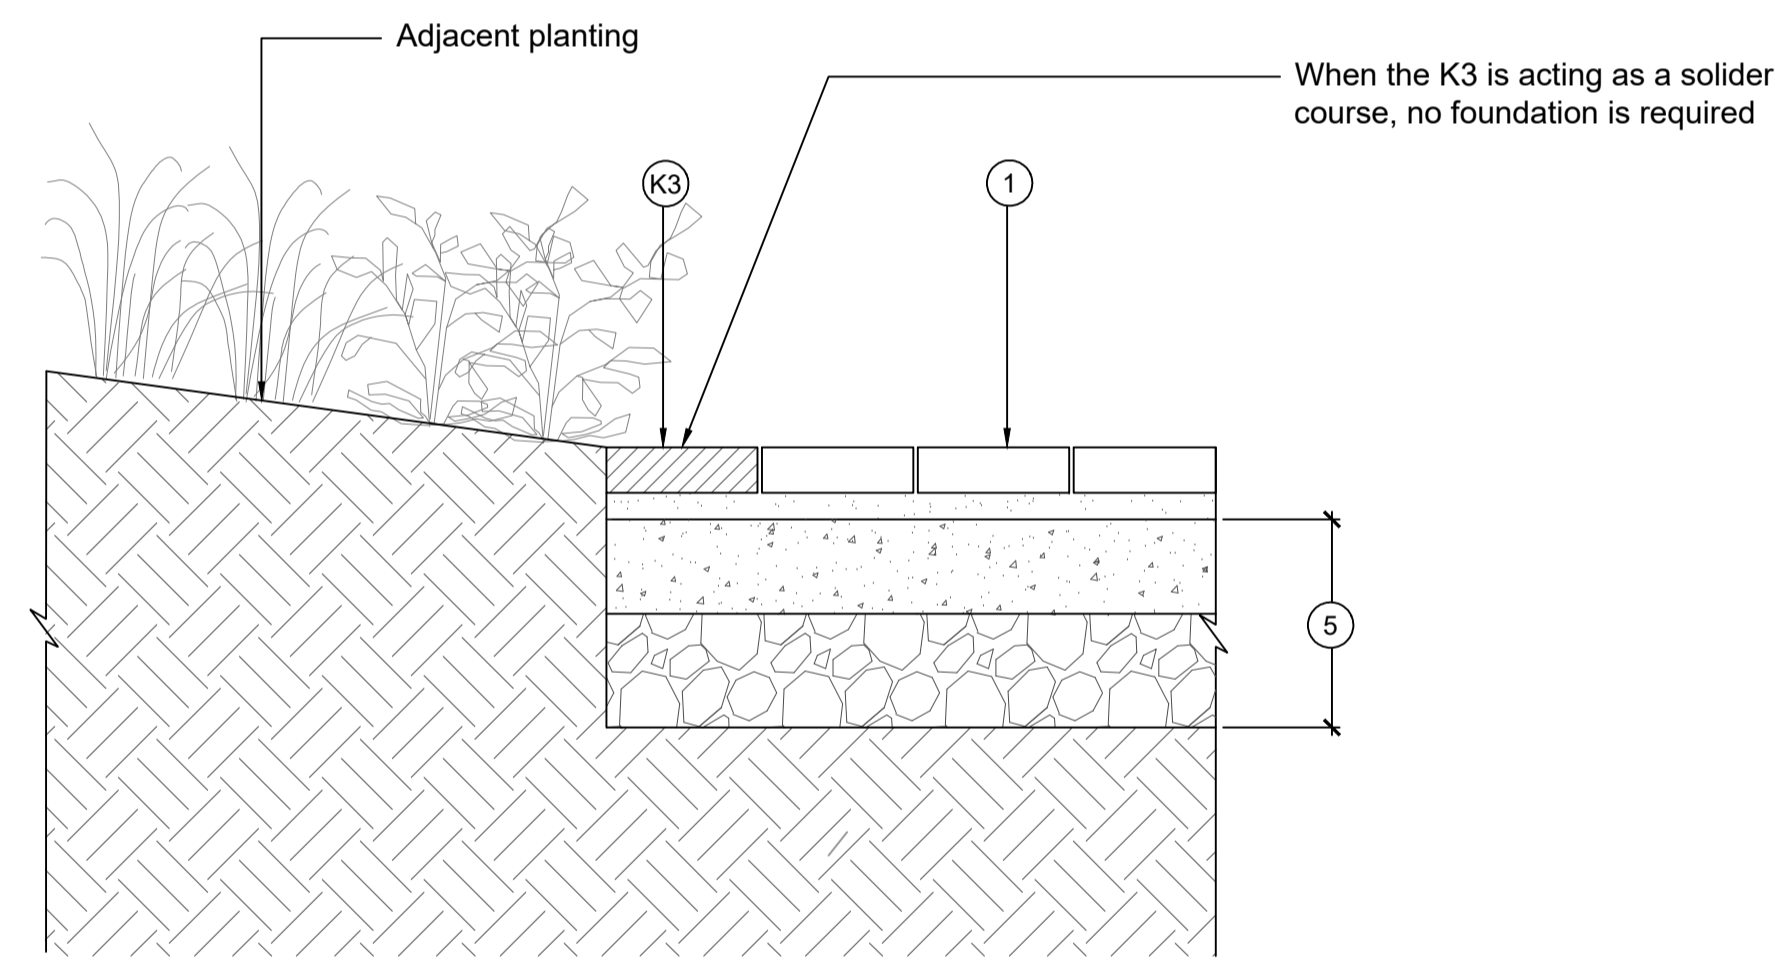


02
03001 K1 - Flush Stone Kerb (On Slab)
Scale 1: 10 @A1

02
03001 K1 - Flush Stone Kerb (On Grade)
Scale 1: 10 @A1

03
03001 K2 - Upstand Stone Kerb
Scale 1: 10 @A1

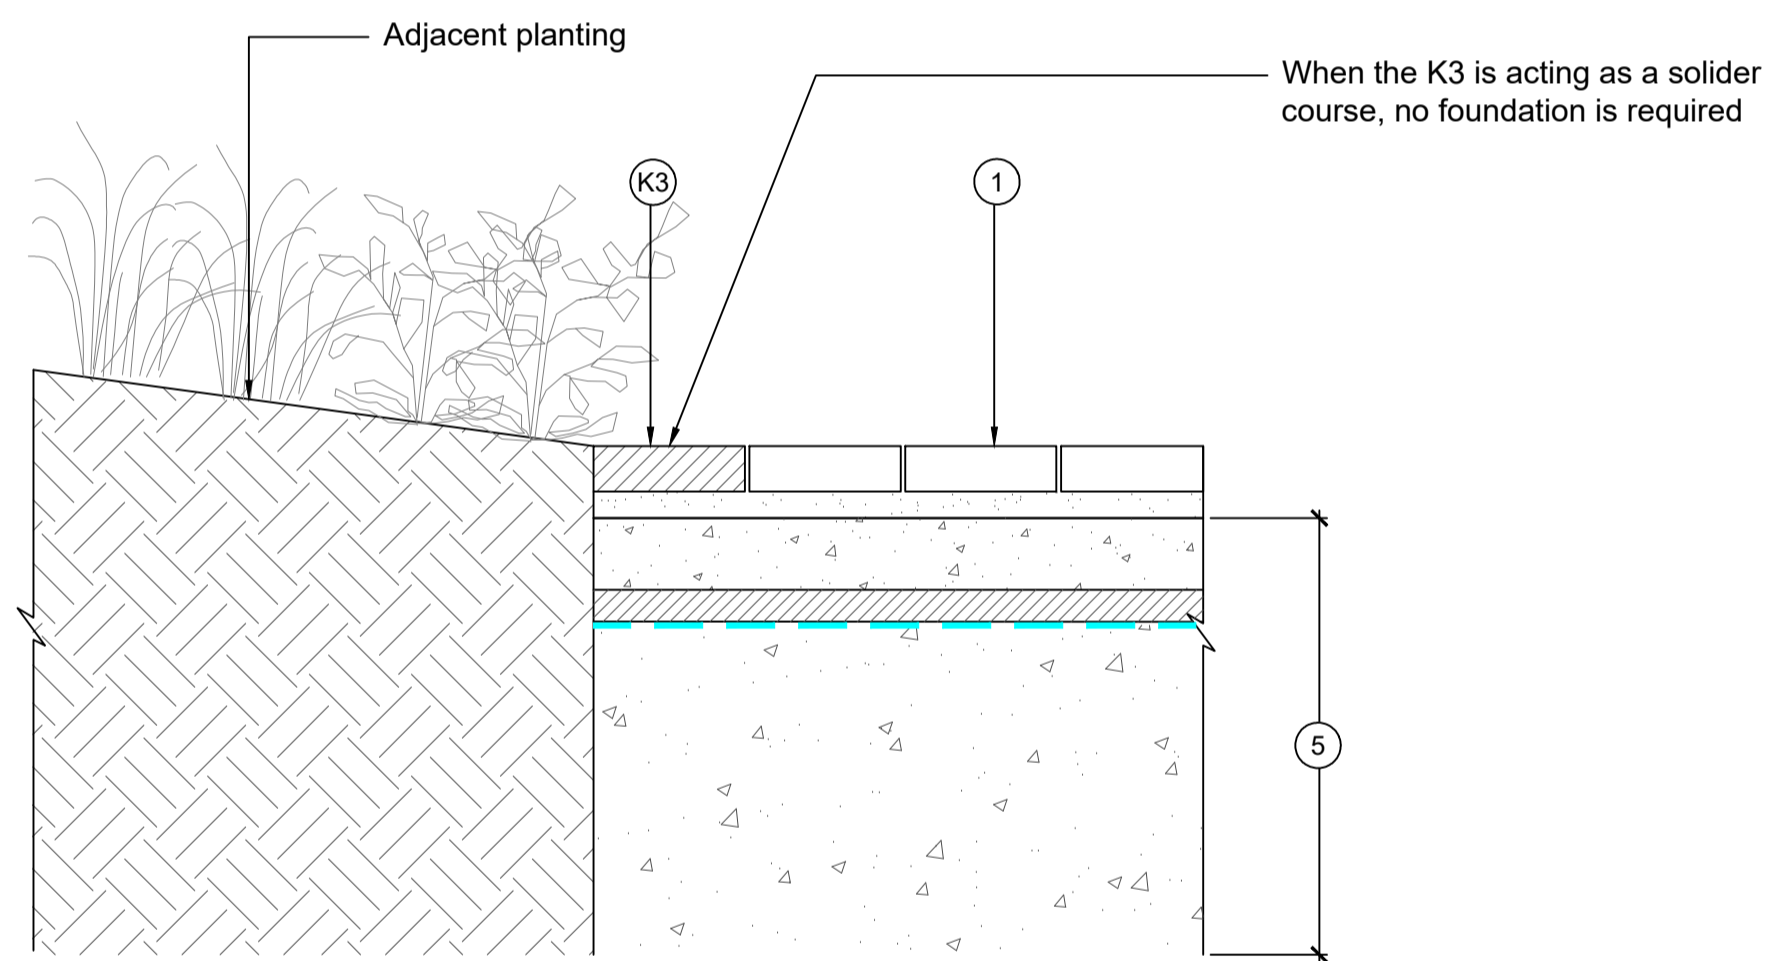

04
03001 K3 - Reclaimed Temporary Clay Block (On Slab)
Scale 1: 10 @A1

04
03001 K3 - Reclaimed Temporary Clay Block (On Grade)
Scale 1: 10 @A1

K1 - Flush Stone Kerb to match with Phase 1. Size: W100mm x L600-900mm x H150mm. Material: Sandstone. (NBS Clause Q10:120)
 K2 - Upstand Stone Kerb to match with Phase 1. Size: W300mm x L600mm x H250mm with 100mm upstand. Material: Sandstone. (NBS Clause Q10:121)
 K3 - Reclaimed Temporary Clay Block. (NBS Clause Q10:130)

1. Adjacent paving to IR40300-GIL-ZZ-XX-DR-L-03000 Typical Paving Details
2. Concrete foundation/haunching - refer to engineer's specification
3. Road base - refer to Engineer's specification
4. Sub base - refer to Engineer's specification

Notes

- 1.0 Do not scale from drawing, use figured dimensions only
- 1.1 All dimensions to be checked onsite
- 1.2 This drawing to be read in conjunction with all other Gillespies drawings and specifications

Project title

OUR CULTURAL HEART
PHASE 2

Drawing title

TYPICAL KERBS AND EDGING
DETAILS

Drawing number

IR40300-GIL-ZZ-XX-DR-L-03001

Drawing Status

PLANNING

Revision

P03

Date

22.08.2025

Scale

1:10 @ A1

Drawn

YH

Checked

JF

© copyright GILLESPIES LLP, all rights reserved

Client

Kirklees Council
Princess Alexandra Walk, Huddersfield
HD1 2RS

Gillespies

5th Floor, Phoenix House, 3 South Parade, Leeds, LS1 5DX
P: 0113 247 0550 F: 0113 247 0550 E: design.team@gillespies.co.uk