

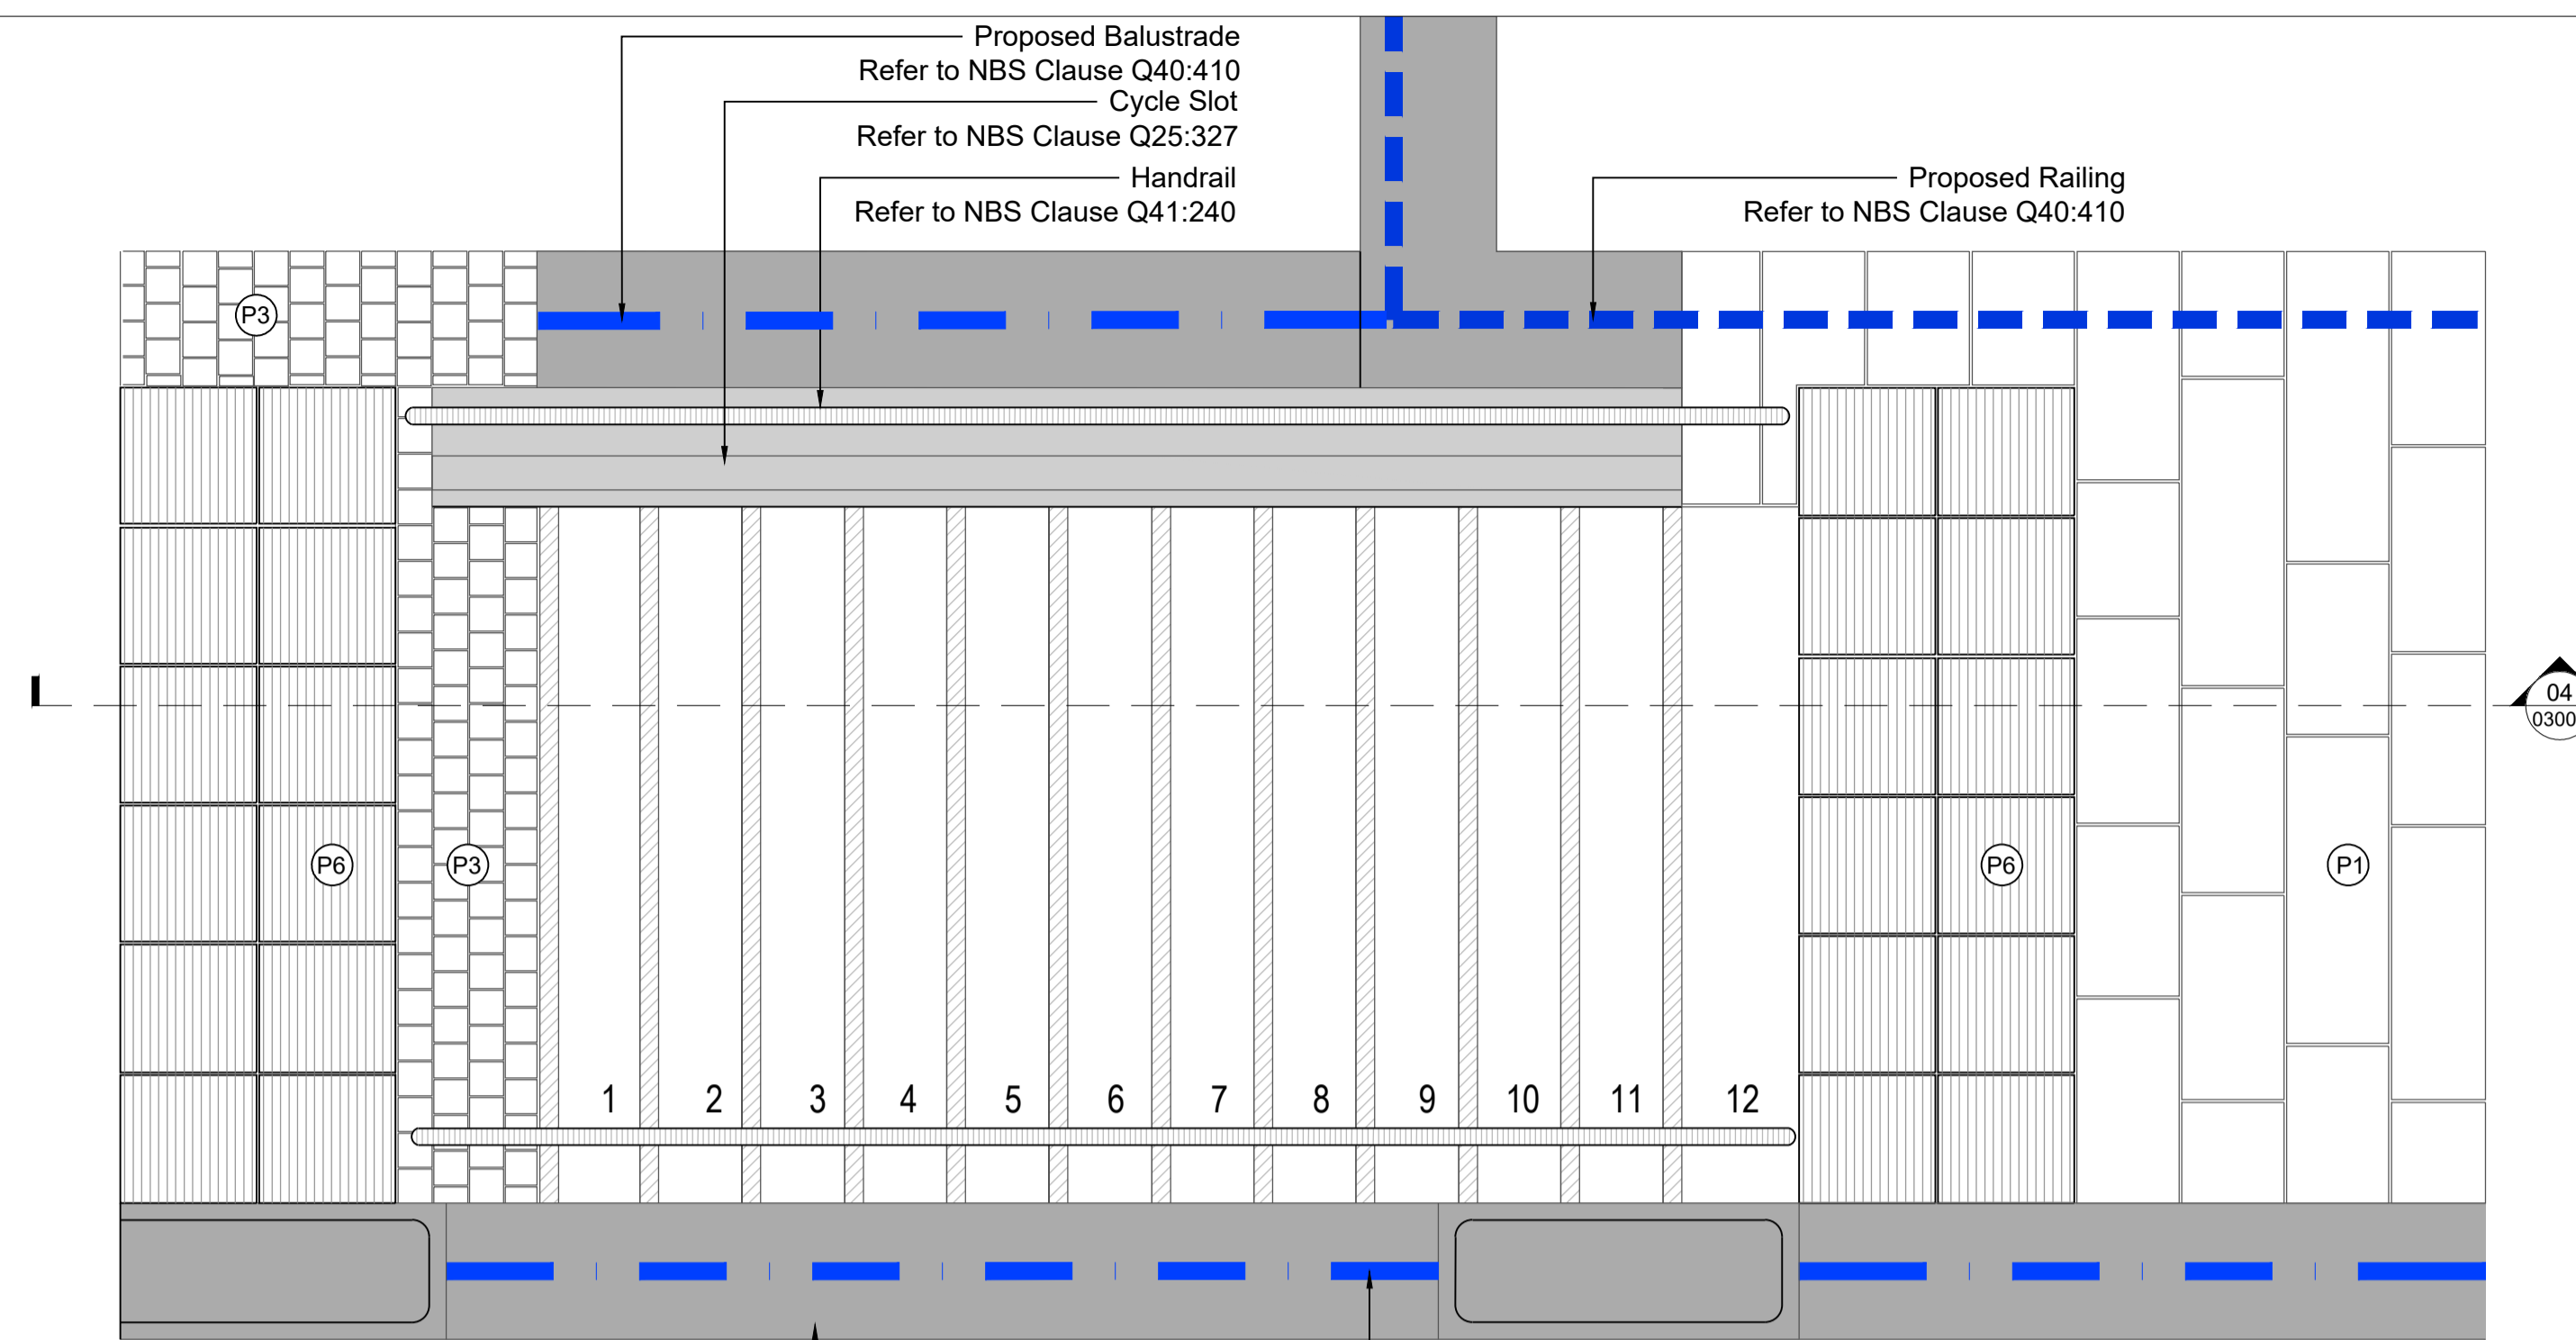
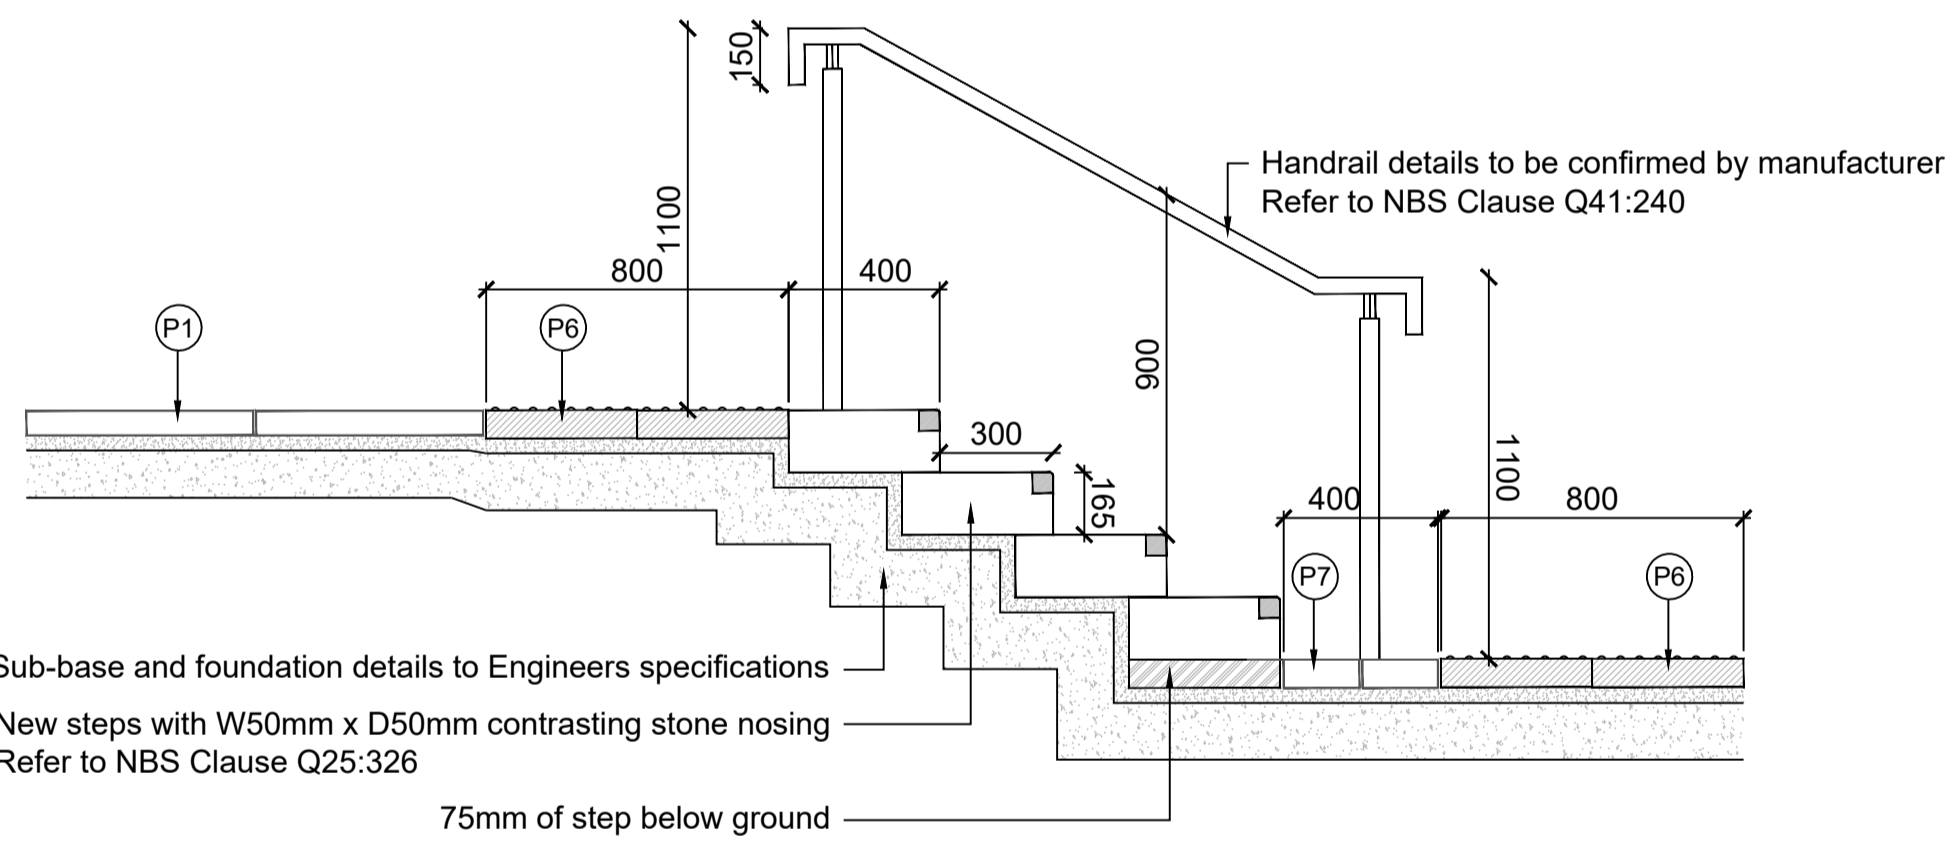



01  
03002  
**S1 - Proposed Steps Plan**  
Scale 1:20 @A1

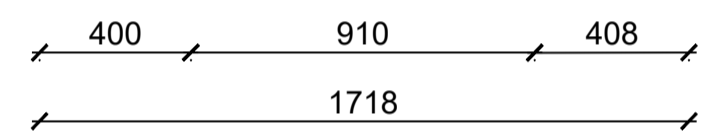


03  
03002  
**S2 - Proposed Steps with Cycle Slot Plan View**  
Scale 1:20 @A1

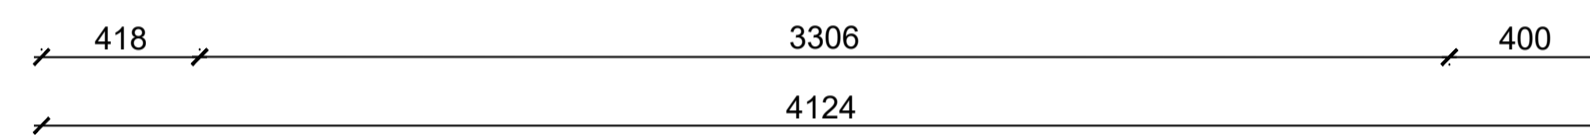

02  
03002  
**S1 - Proposed Steps Section View**  
Scale 1:20 @A1

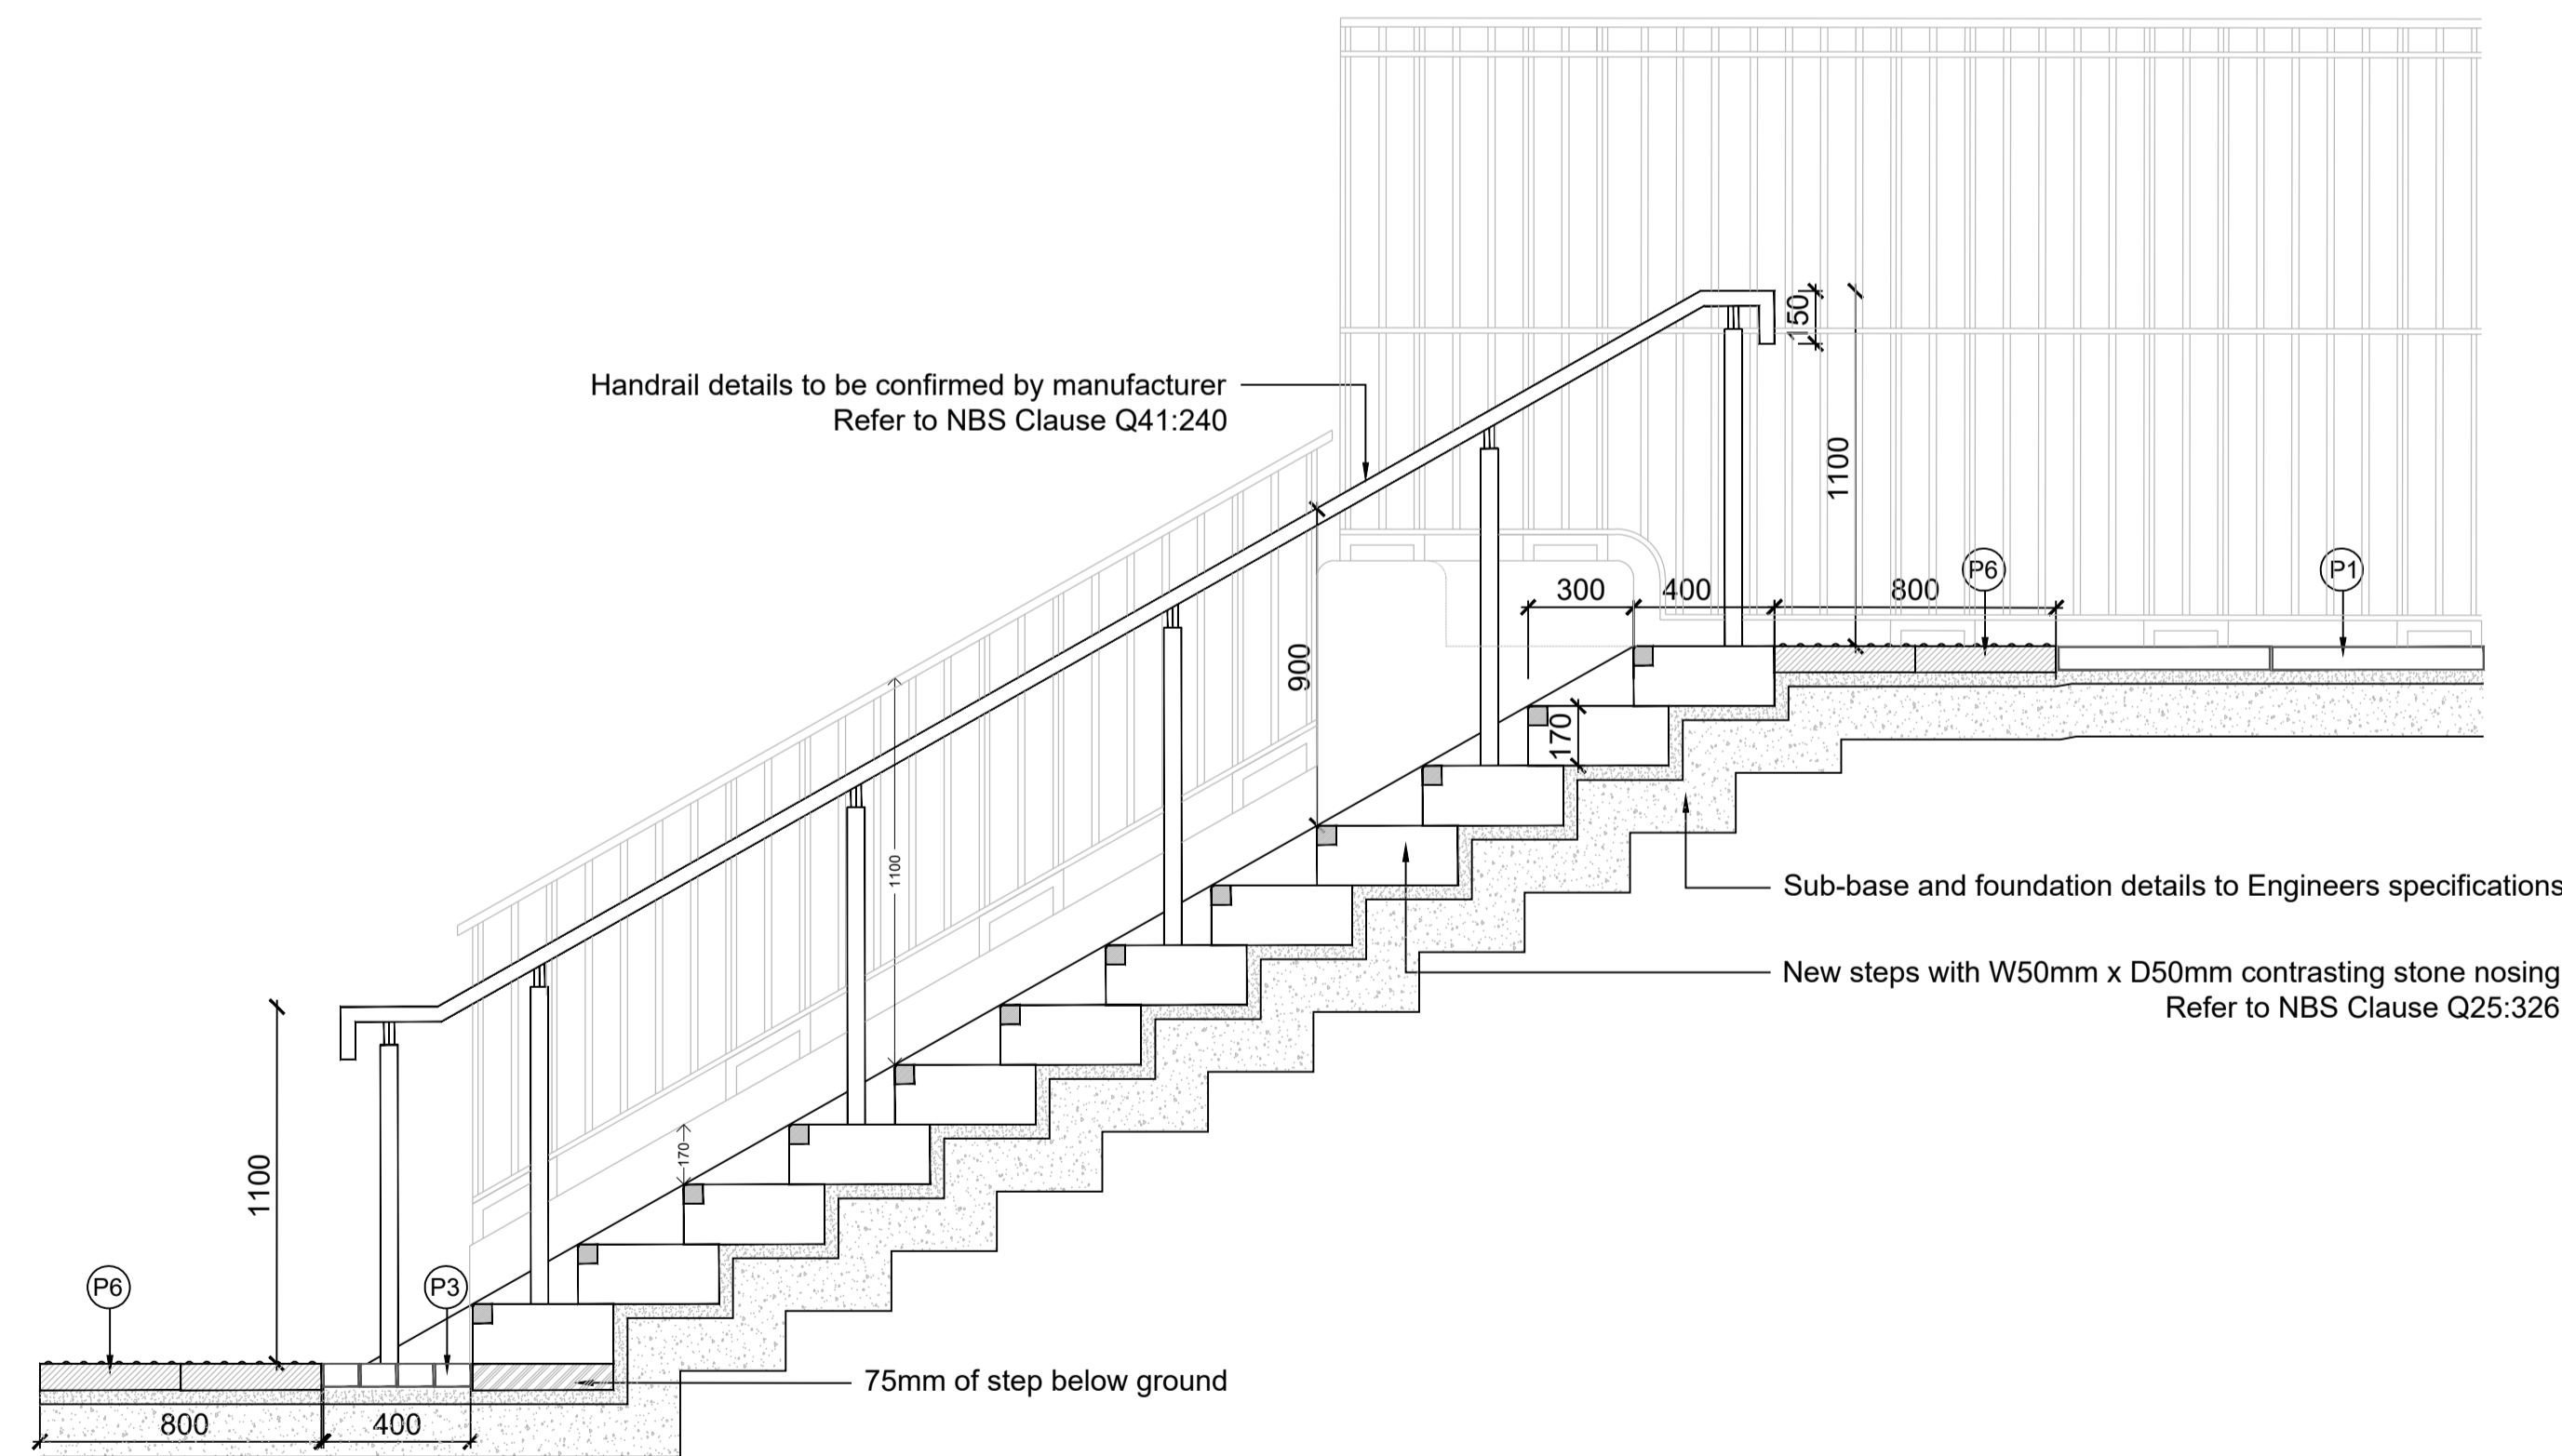


04  
03002  
**S2 - Proposed Steps with Cycle Slot Section View**  
Scale 1:20 @A1

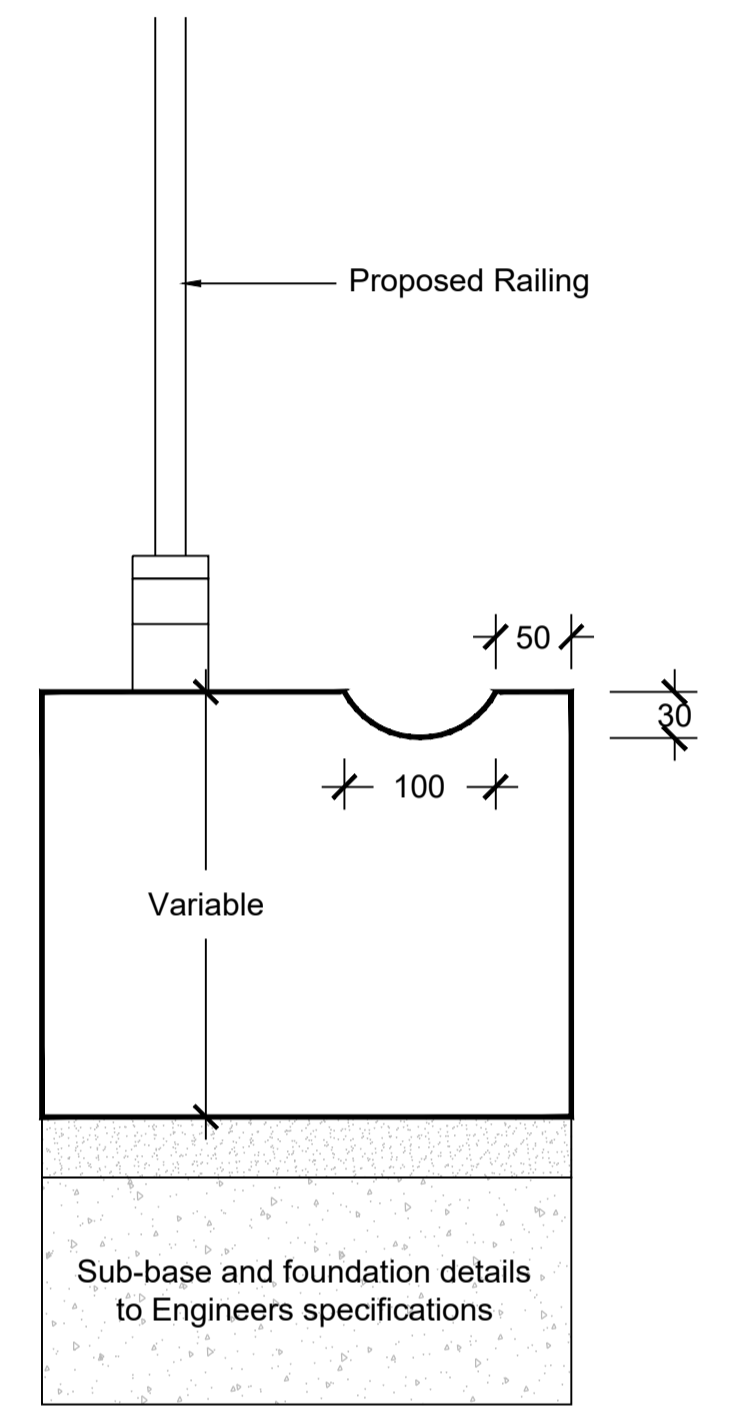

**NOTES:**  
Light grey textured granite special units  
The wheeling channel within the special units to be 100mm wide and 30mm deep.

05  
03002  
**S2 - Cycle Slot Section View**  
Scale 1:5 @A1

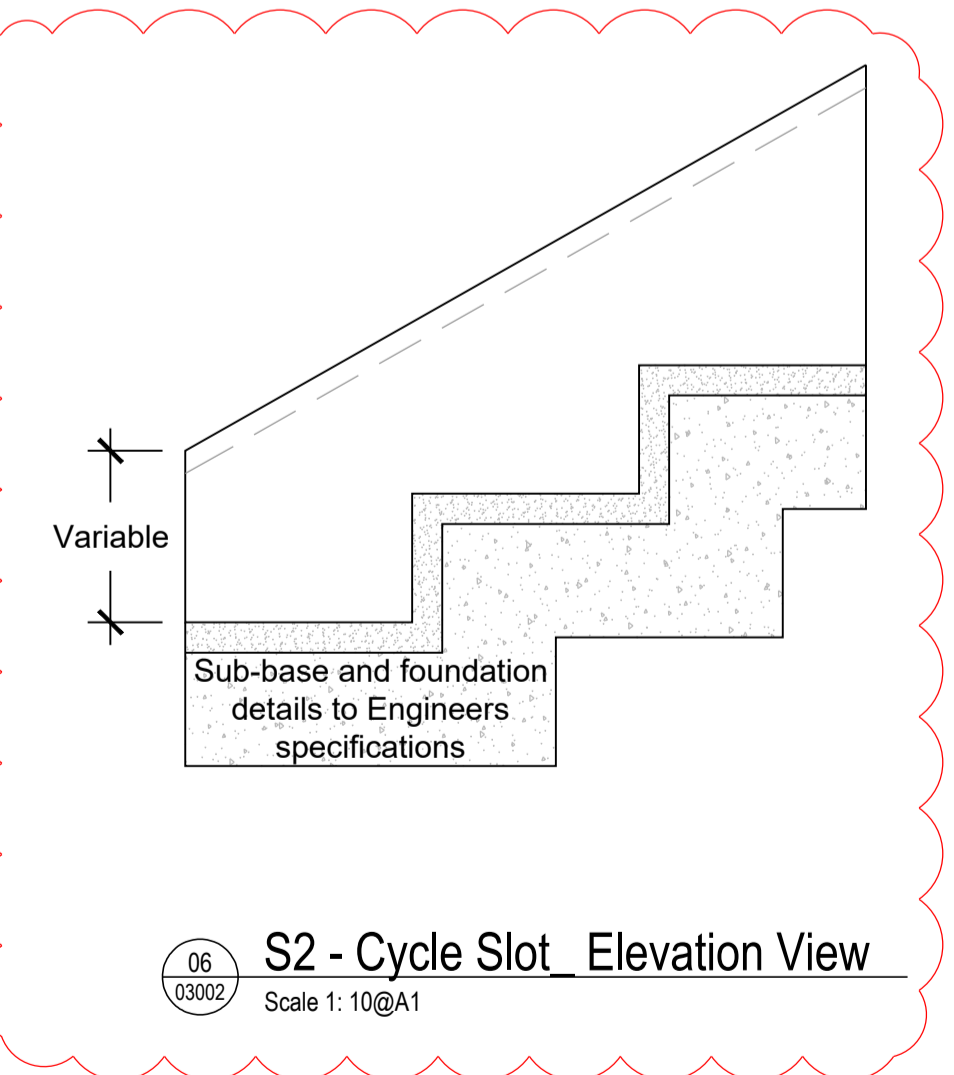

06  
03002  
**S2 - Cycle Slot Elevation View**  
Scale 1:10 @A1

P1 - Yorkstone Flag Paving to match Phase 1. Size: W300mm x L varies; Depth: to engineer's requirement  
P3 - Yorkstone Sett Paving. Size: W100mm x L100mm; Depth: to engineer's requirement  
P6 - Corduroy Tactile Paving. Material: Granite. Size: W400mm x L400mm x D80mm. Colour: dark grey  
P7 - Existing Clay Block Paving Reused

**Notes**

- 1.0 Do not scale from drawing, use figured dimensions only
- 1.1 All dimensions to be checked onsite
- 1.2 This drawing to be read in conjunction with all other Gillespies drawings and specifications

rev	details	by	date
P01	ISSUE FOR PLANNING	YH	22.08.2025
P02	STAGE 4 ISSUE	YH	03.12.2025
P03	Issued for Planning	SH	26.03.2026

Project title  
**OUR CULTURAL HEART  
PHASE 2**

Drawing title  
**TYPICAL STEPS DETAILS  
- Sheet 1 of 2**

Drawing number  
**IR40300-GIL-ZZ-XX-DR-L-03002**

Drawing Status  
**PLANNING**      Revision  
**P03**

Date	Scale	Drawn	Checked
22.08.2025	As Shown @ A1	YH	JF

© copyright GILLESPIES LLP, all rights reserved

Client  
**Kirklees Council**  
Princess Alexandra Walk, Huddersfield  
HD1 2RS

**Gillespies**

5th Floor, Phoenix House, 3 South Parade, Leeds, LS1 5DQ  
P: 0113 247 0550 F: 0113 247 0550 E: design.team@gillespies.co.uk