



01 Under-stair Gate and Panel Elevation  
Scale 1:20 @A1

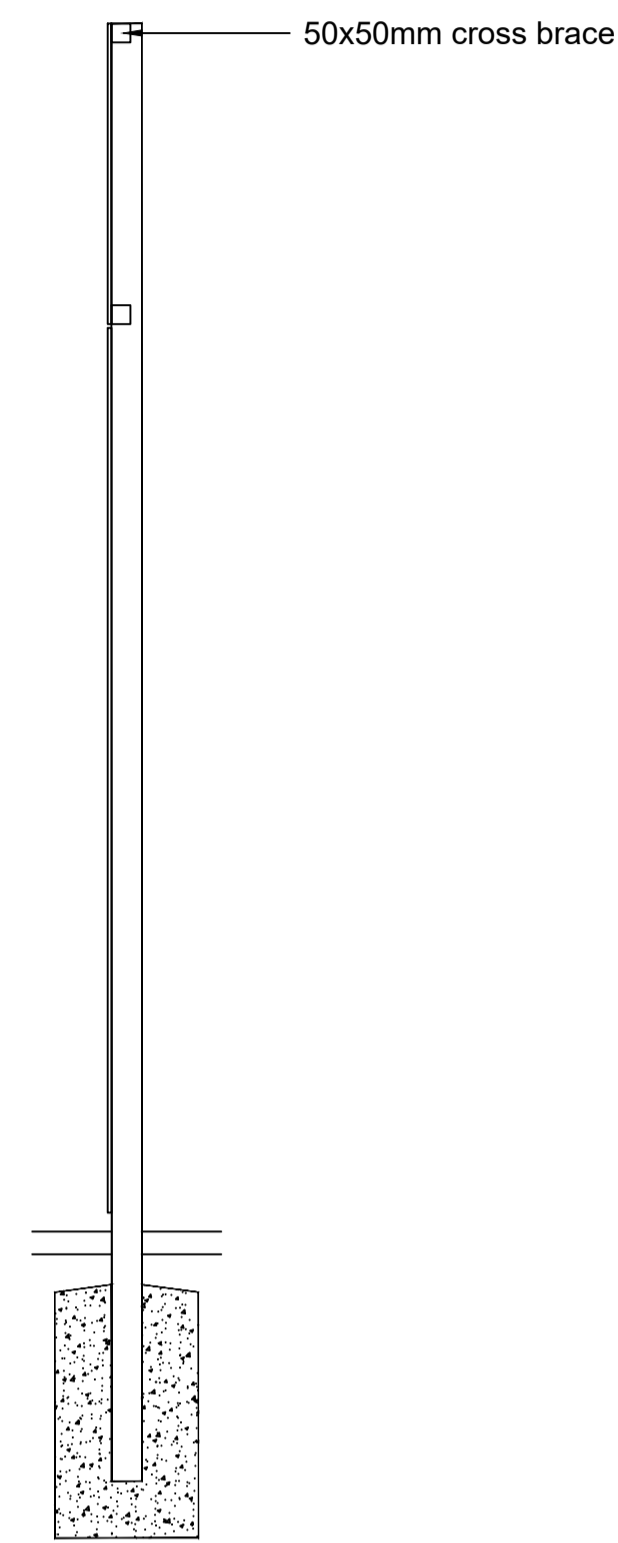

03 Under-stair Gate and Panel Section  
Scale 1:20 @A1

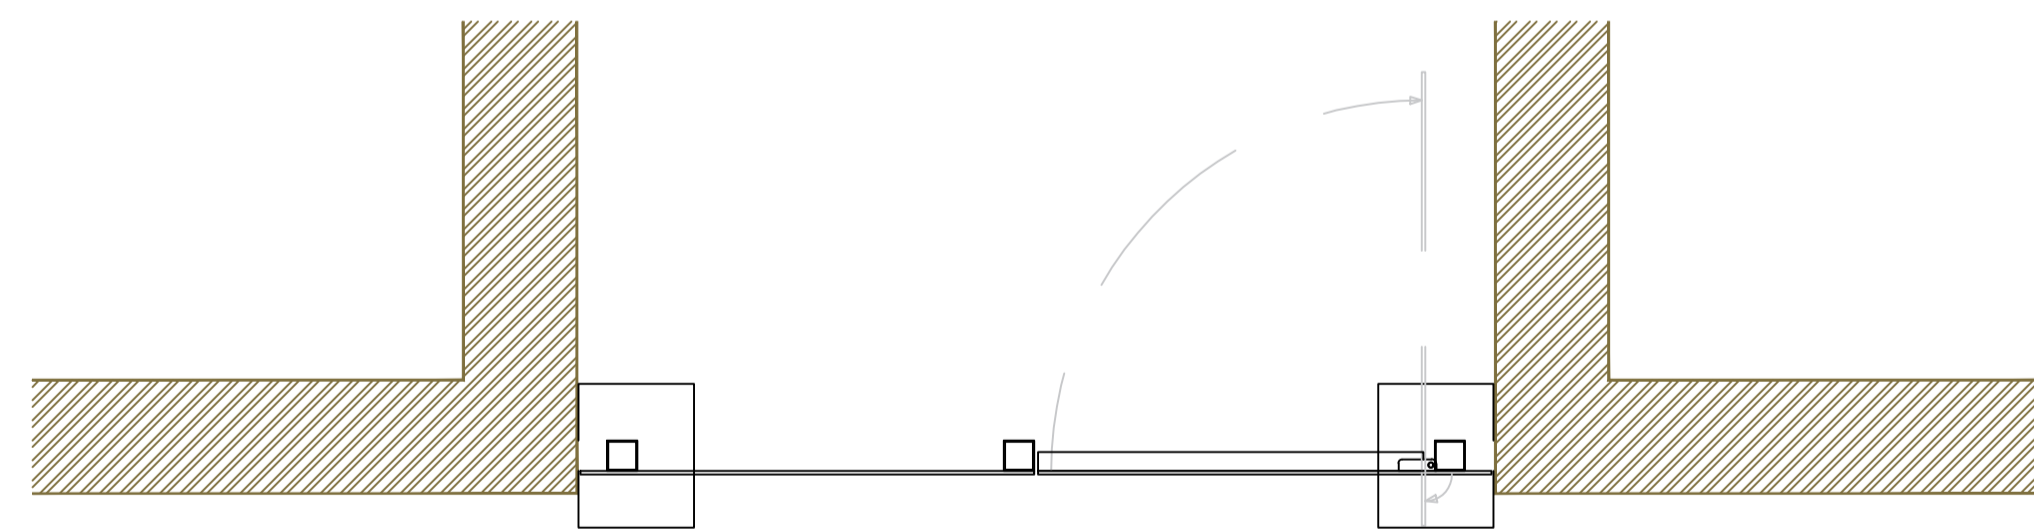

02 Under-stair Gate and Panel Plan  
Scale 1:20 @A1

| rev | details             | by | date       |
|-----|---------------------|----|------------|
| P01 | STAGE 4 ISSUE       | YH | 03.12.2025 |
| P02 | Issued for Planning | SH | 26.03.2026 |
|     |                     |    |            |
|     |                     |    |            |
|     |                     |    |            |
|     |                     |    |            |

**Notes**

- 1.0 Do not scale from drawing, use figured dimensions only
- 1.1 All dimensions to be checked onsite
- 1.2 This drawing to be read in conjunction with all other Gillespies drawings and specifications

Project title  
**OUR CULTURAL HEART  
PHASE 2**

Drawing title  
**UNDER-STAIR GATE AND PANEL  
DETAILS**

|   |         |            |         |
|---|---------|------------|---------|
| Drawing number<br><b>IR40300-GIL-ZZ-XX-DR-L-03009</b> |         |            |         |
| Drawing Status  |         | Revision   |         |
| <b>PLANNING</b>                                       |         | <b>P02</b> |         |
| Date  | Scale   | Drawn      | Checked |
| 22.08.2025  | 1:20@A1 | YH         | JF      |
| © copyright GILLESPIES LLP, all rights reserved       |         |            |         |

Client  
**Kirklees Council**  
Princess Alexandra Walk, Huddersfield  
HD1 2RS

**Gillespies**

5th Floor, Phoenix House, 3 South Parade, Leeds, LS1 5DQ  
P: 0113 247 0550 F: 0113 247 0550 E: design.leeds@gillespies.co.uk