




LOFT

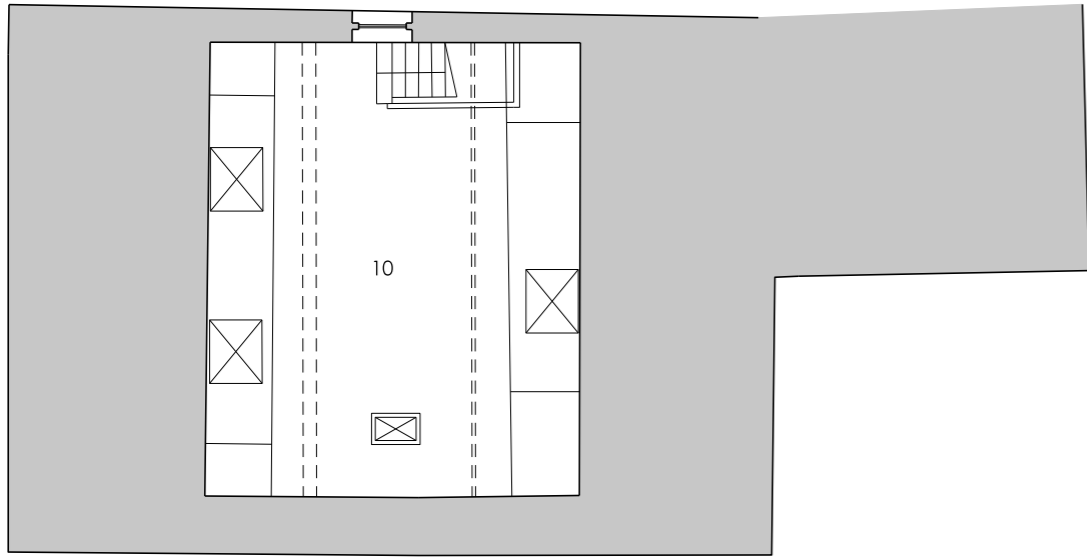


FIRST FLOOR

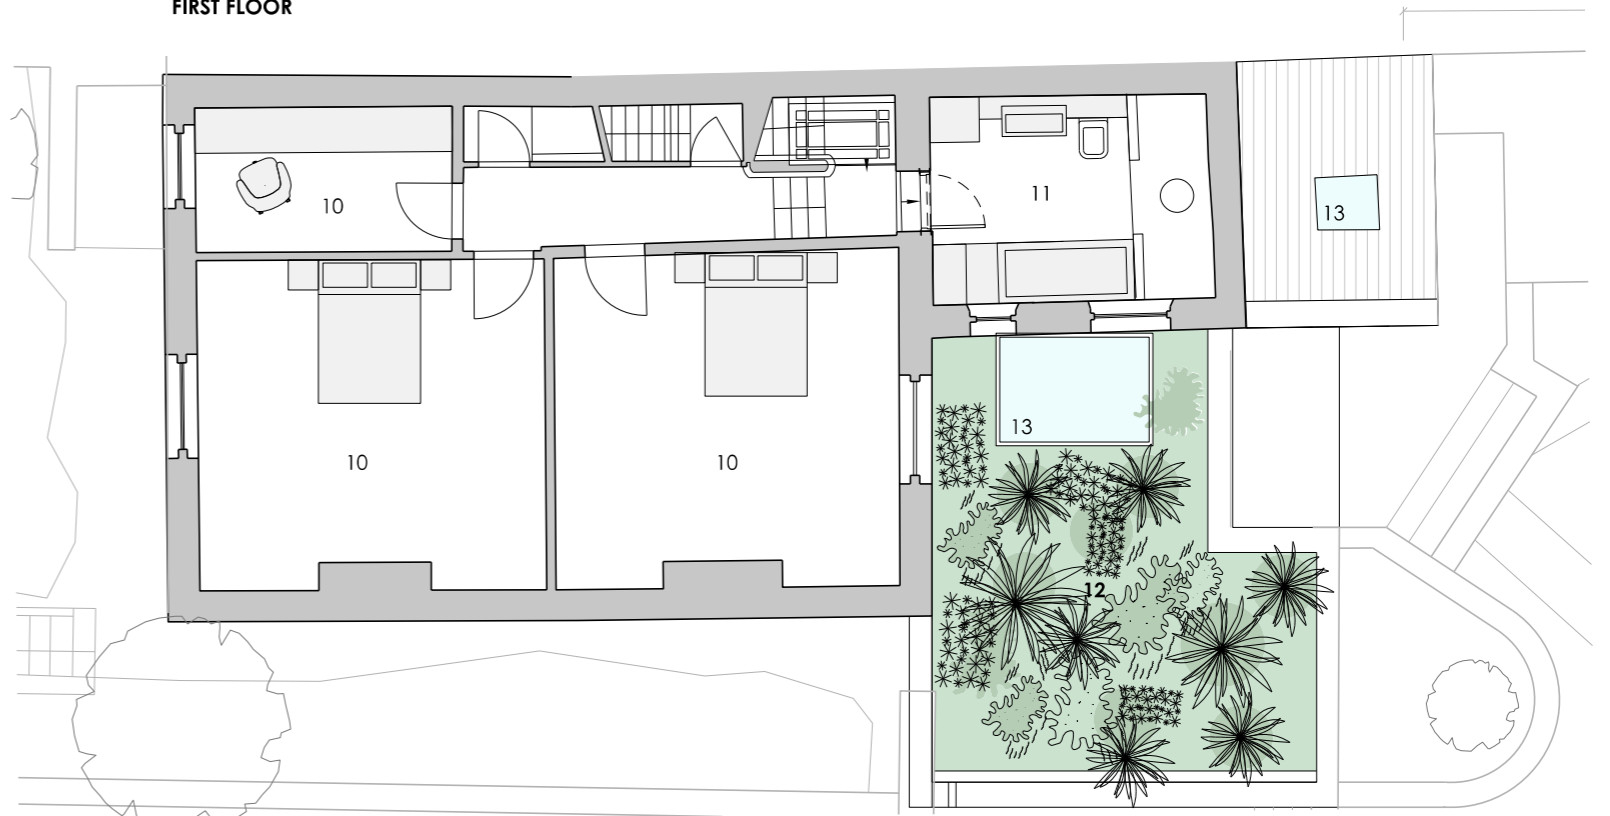

BASEMENT

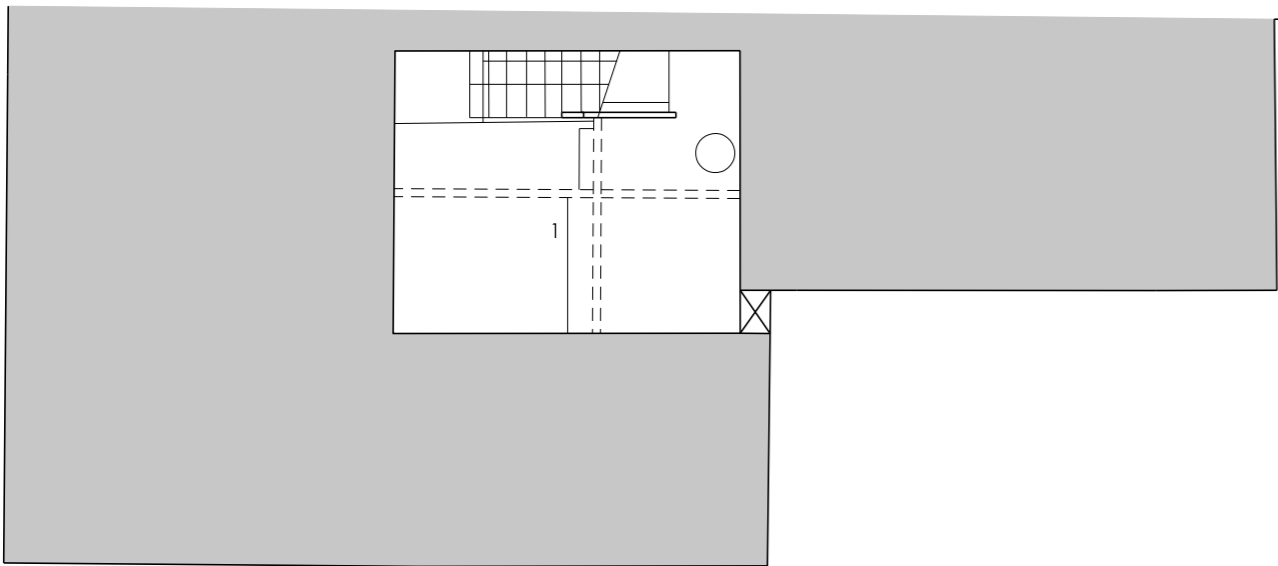


GROUND FLOOR

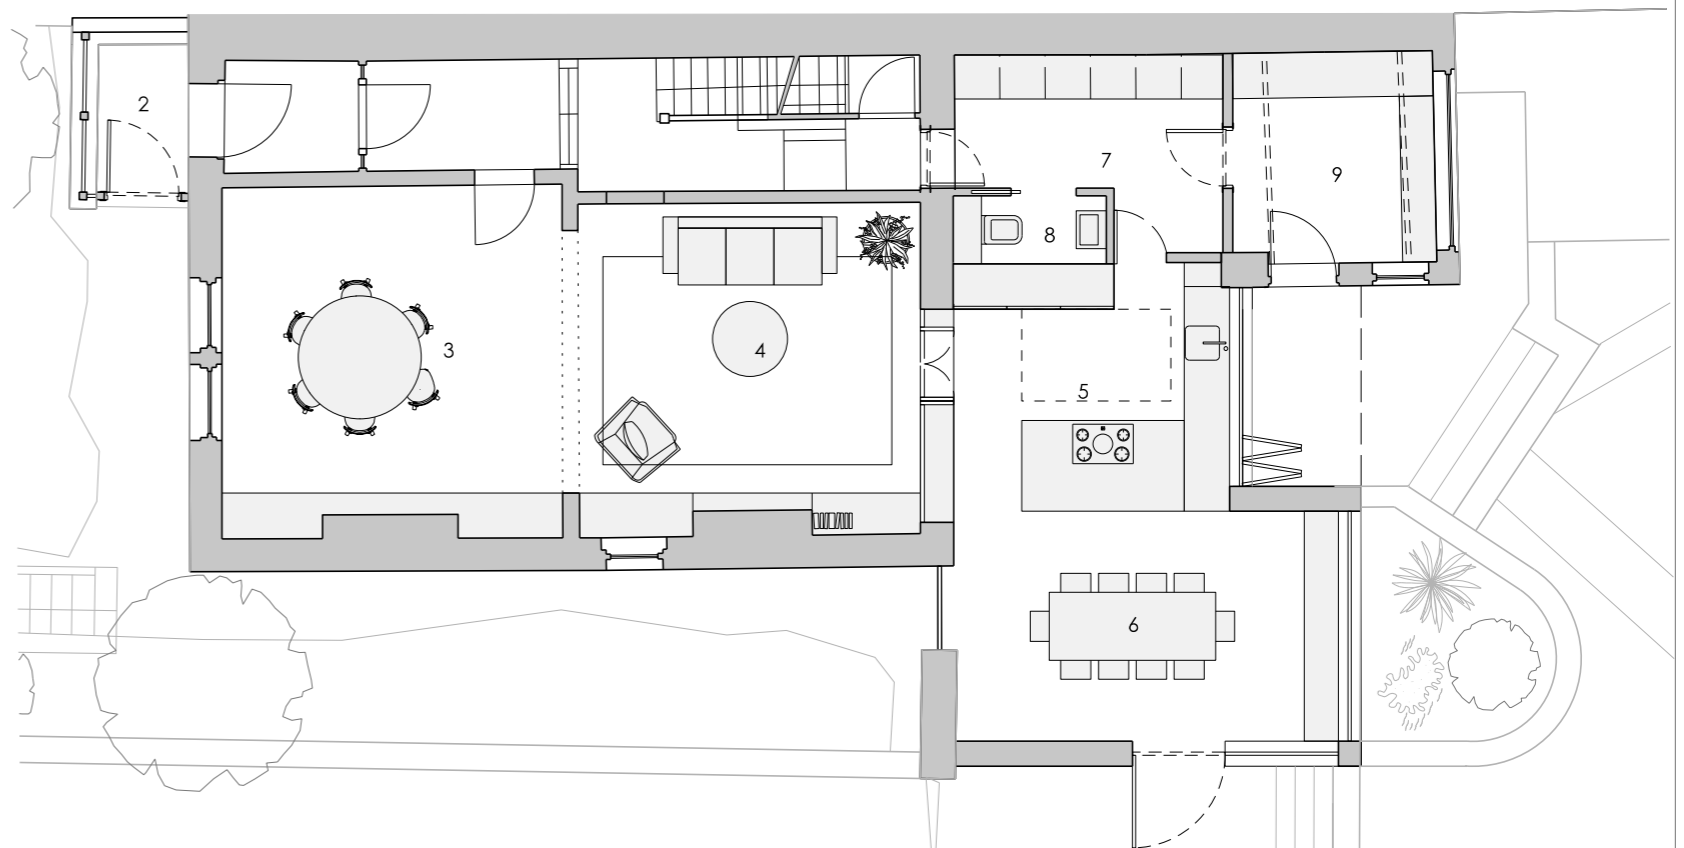


SPATIAL CO-ORDINATION				ISSUE
Rev	Description	By	Chk	Date

All dimensions to be as noted (to be checked on file prior to manufacture). Report any discrepancies to the Architect / CA immediately. The drawing is copyright of Gannon Works Limited. Drawings are not to be reproduced without written consent.

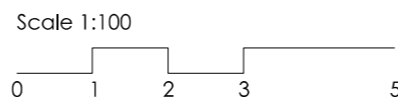

Key

- 1. Store
- 2. Porch
- 3. Dayroom
- 4. Lounge
- 5. Kitchen
- 6. Dining
- 7. Utility / Pantry
- 8. WC
- 9. Boot Room
- 10. Bedroom
- 11. Bathroom
- 12. Green Roof
- 13. Skylight

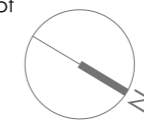

Project	Langholme, Lewisham Road Slaitwaite	Project No.	25-09	Rev.	00
Dwg. No.	L(-2)002	By	PODG	Chk.	
Title	Plans as Proposed	Date	Feb 26	App.	
Scale	1:100 @A3				

Gannon Works