




**LOFT**

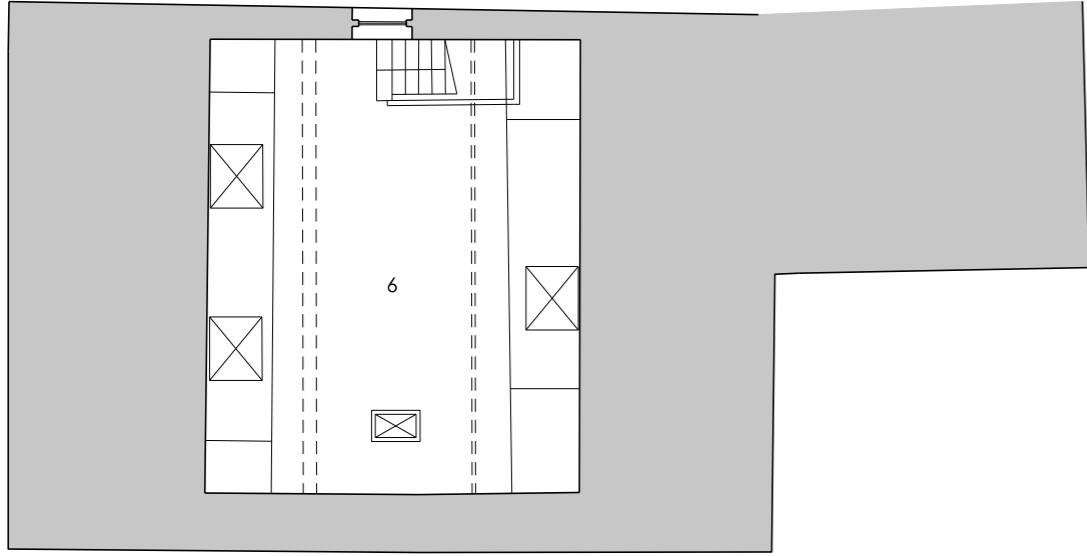


**FIRST FLOOR**

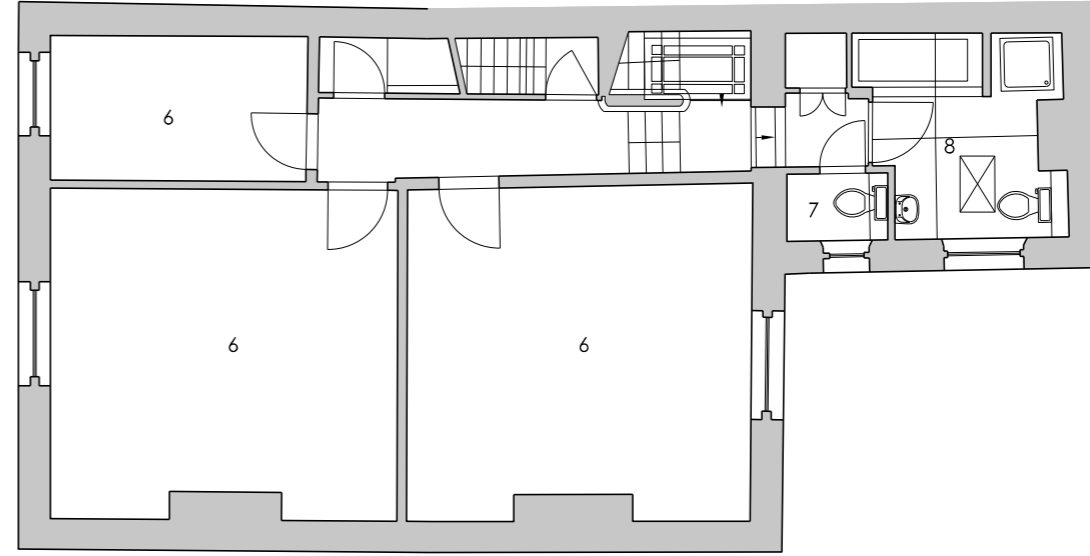

**BASEMENT**

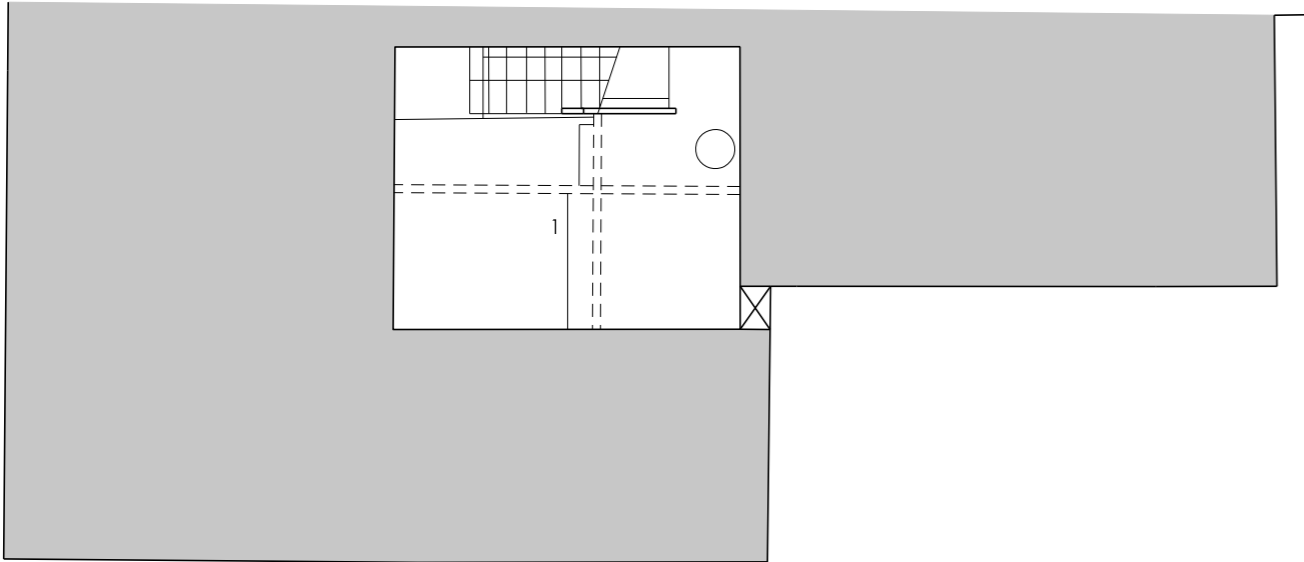


**GROUND FLOOR**

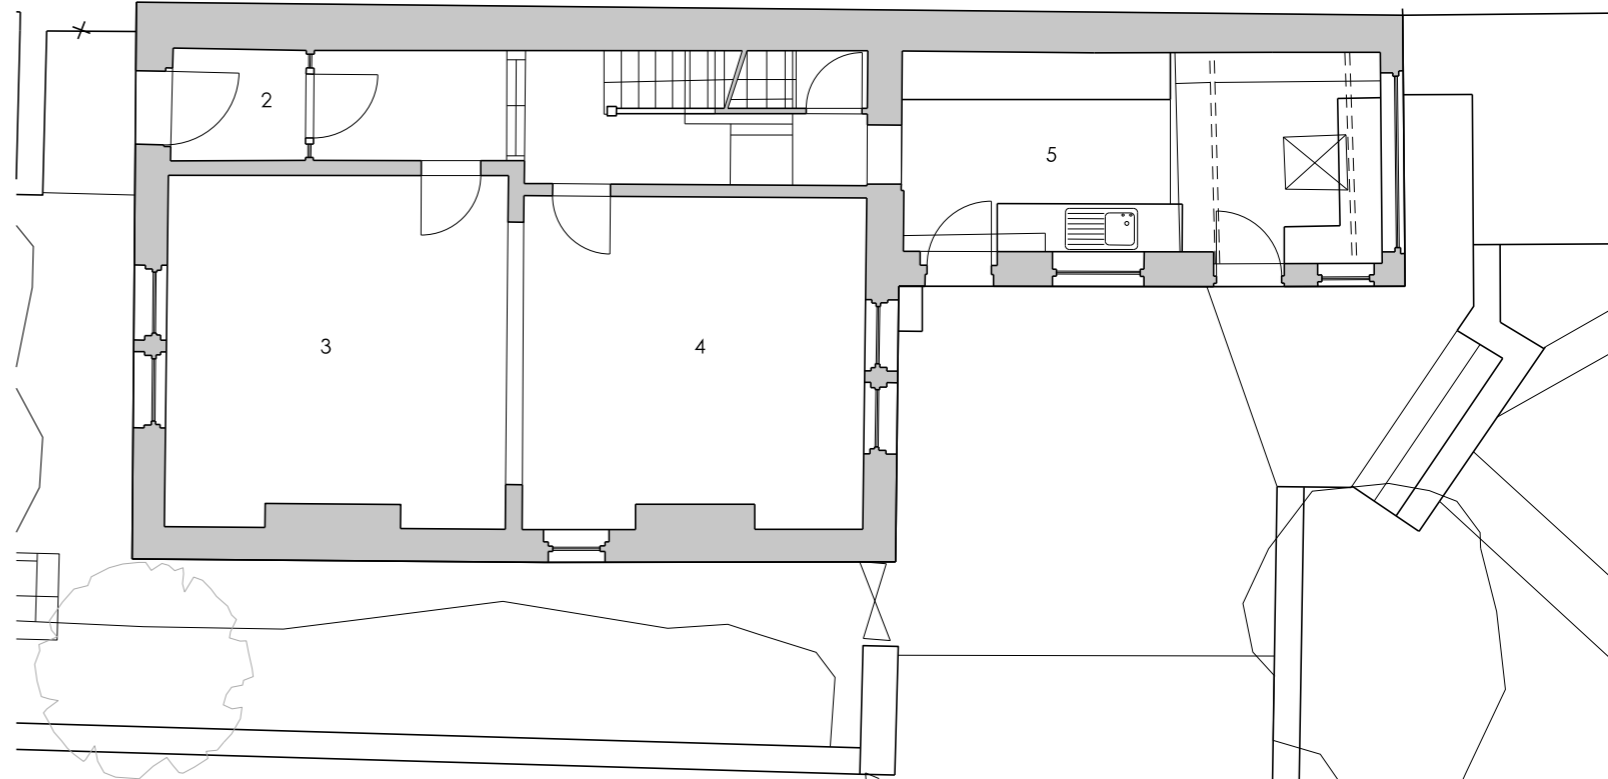

SPATIAL CO-ORDINATION				ISSUE
Rev	Description	By	Chk	Date

- Key**
- 1. Store
  - 2. Hall
  - 3. Dining
  - 4. Lounge
  - 5. Kitchen
  - 6. Bedroom
  - 7. WC
  - 8. Bathroom

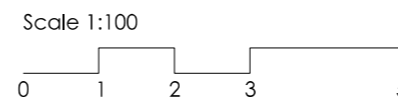

Project	Langholme, Lewisham Road Slaitwaite	Project No.	25-09	Rev.	00
Dwg. No.	L(-2)001	Date	Feb 26	By	PODG
Title	Plans as Existing	Scale	1:100 @A3	Chk.	
				App.	

**Gannon Works**

All dimensions to be as noted (to be checked on site prior to manufacture). Report any discrepancies to the Architect / CA immediately. The drawing is copyright of Gannon Works Limited. Drawings are not to be reproduced without written consent.