
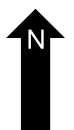
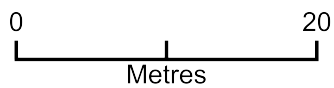


# 338751 - 98 Harpe Inge

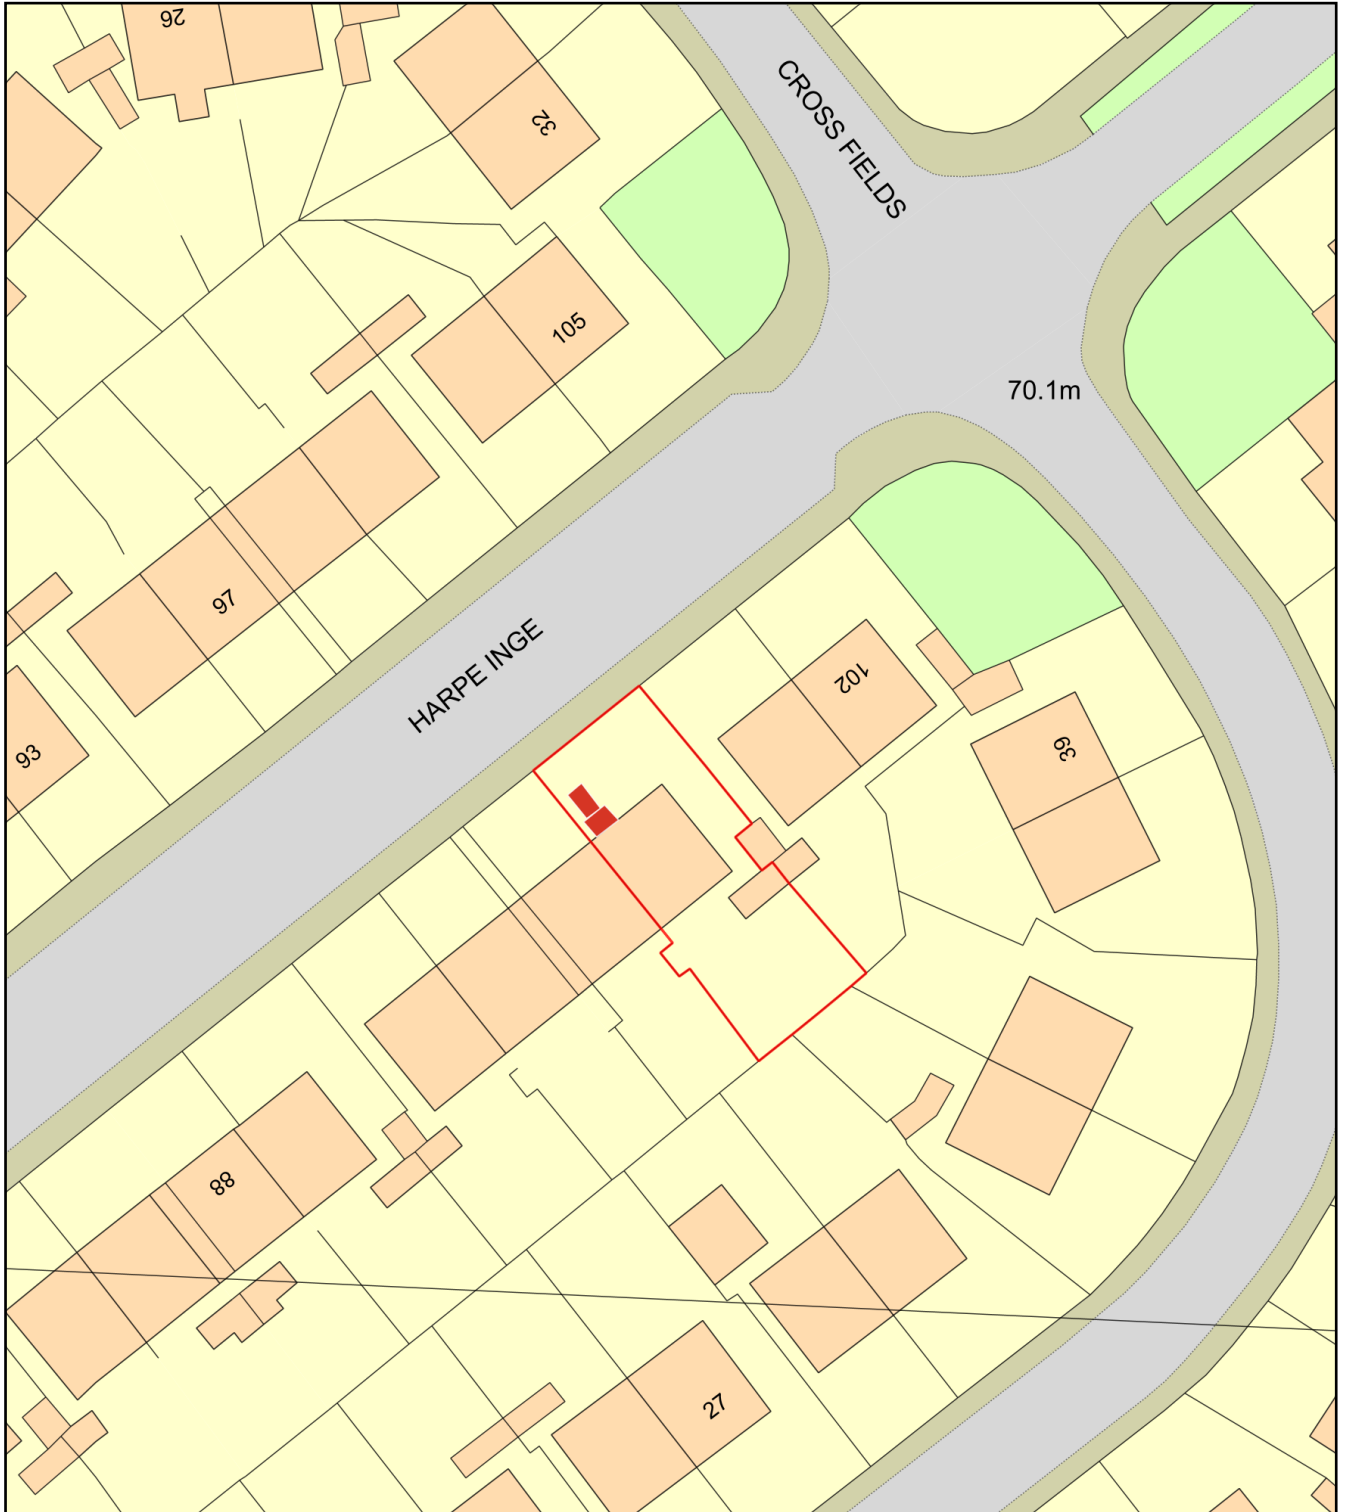

Plan Produced for: Wessex Lifts

Date Produced: 10 Apr 2026

Plan Reference Number: TQRQM26100112159822

Scale: 1:500 @ A4