

ARCHITECTURE | PLANNING | DESIGN


Malkin Farm
Brow Lane
Holmfirth
HD9 2RJ
07946872499
paul@paulmatthewsarchitectural.co.uk
www.paulmatthewsarchitectural.co.uk

Company Registration Number: 09898149 – Company Registered in England and Wales

Do not scale from drawing, use figured dimensions only.

All dimensions must be checked and verified on site prior to commencement of works and architect to be notified of any discrepancies.

The copyright for these drawings remains the property of Paul MatthewsArchitectural Ltd. They must not be reproduced in any way without prior written consent from the originator (Paul MatthewsArchitecturalLtd).

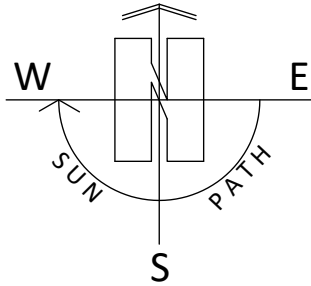


Project
Erection of Single Storey Extension to Educational Building at, The Learning Tree, 26 Broad Lane, Holmfirth, HD9 3J5
Client

The Learning Tree

Drawing Title/Issue

Location Plan

scale 1:1250 date 09/24 sheet size A4 dwg. no. 24/1065/01a

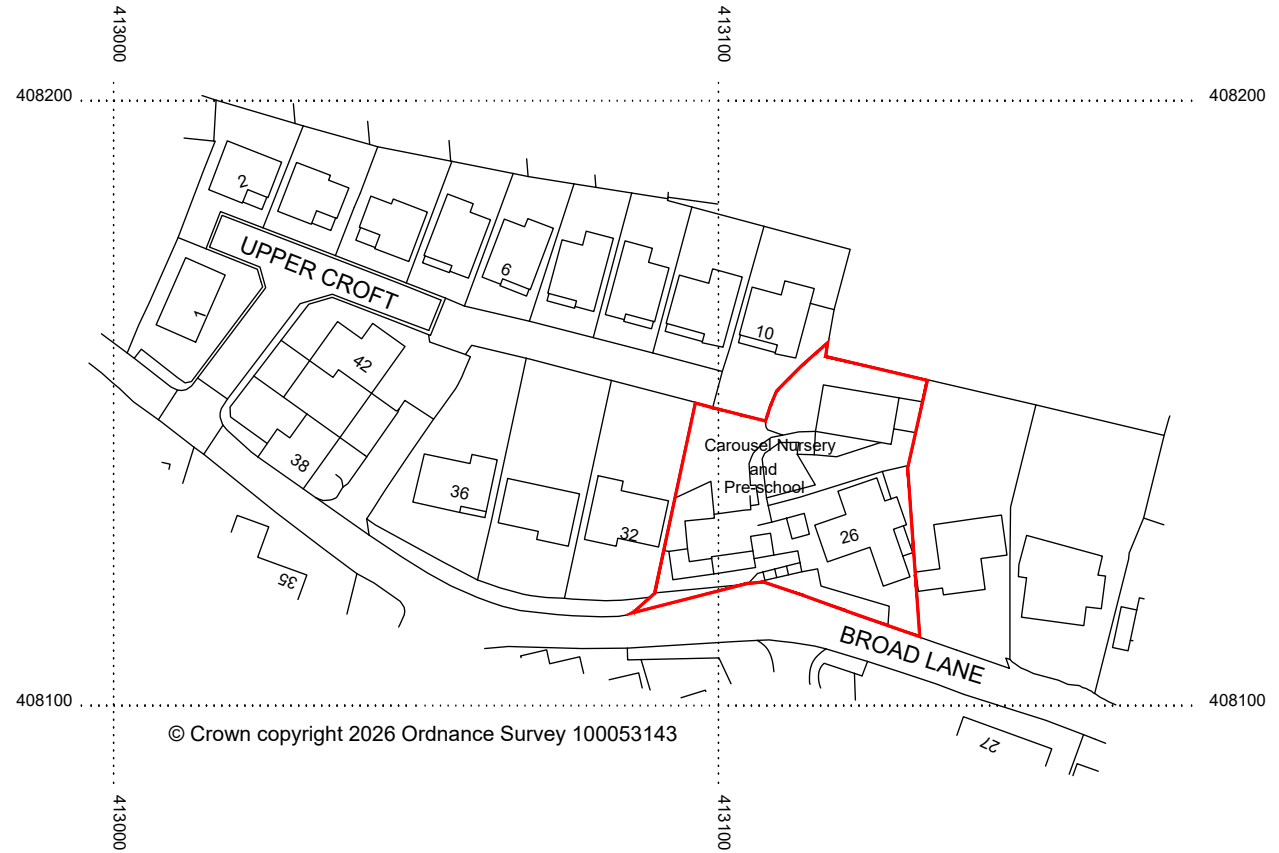

© Crown copyright 2026 Ordnance Survey 100053143

