

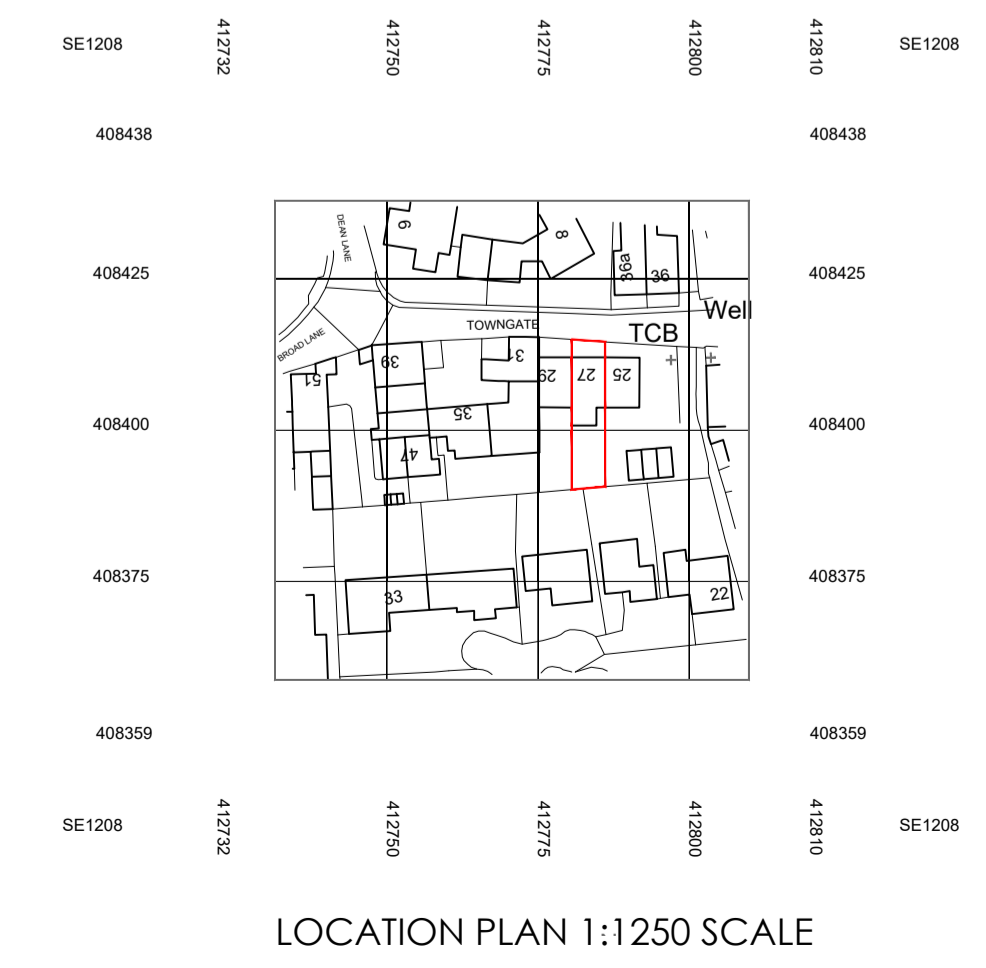
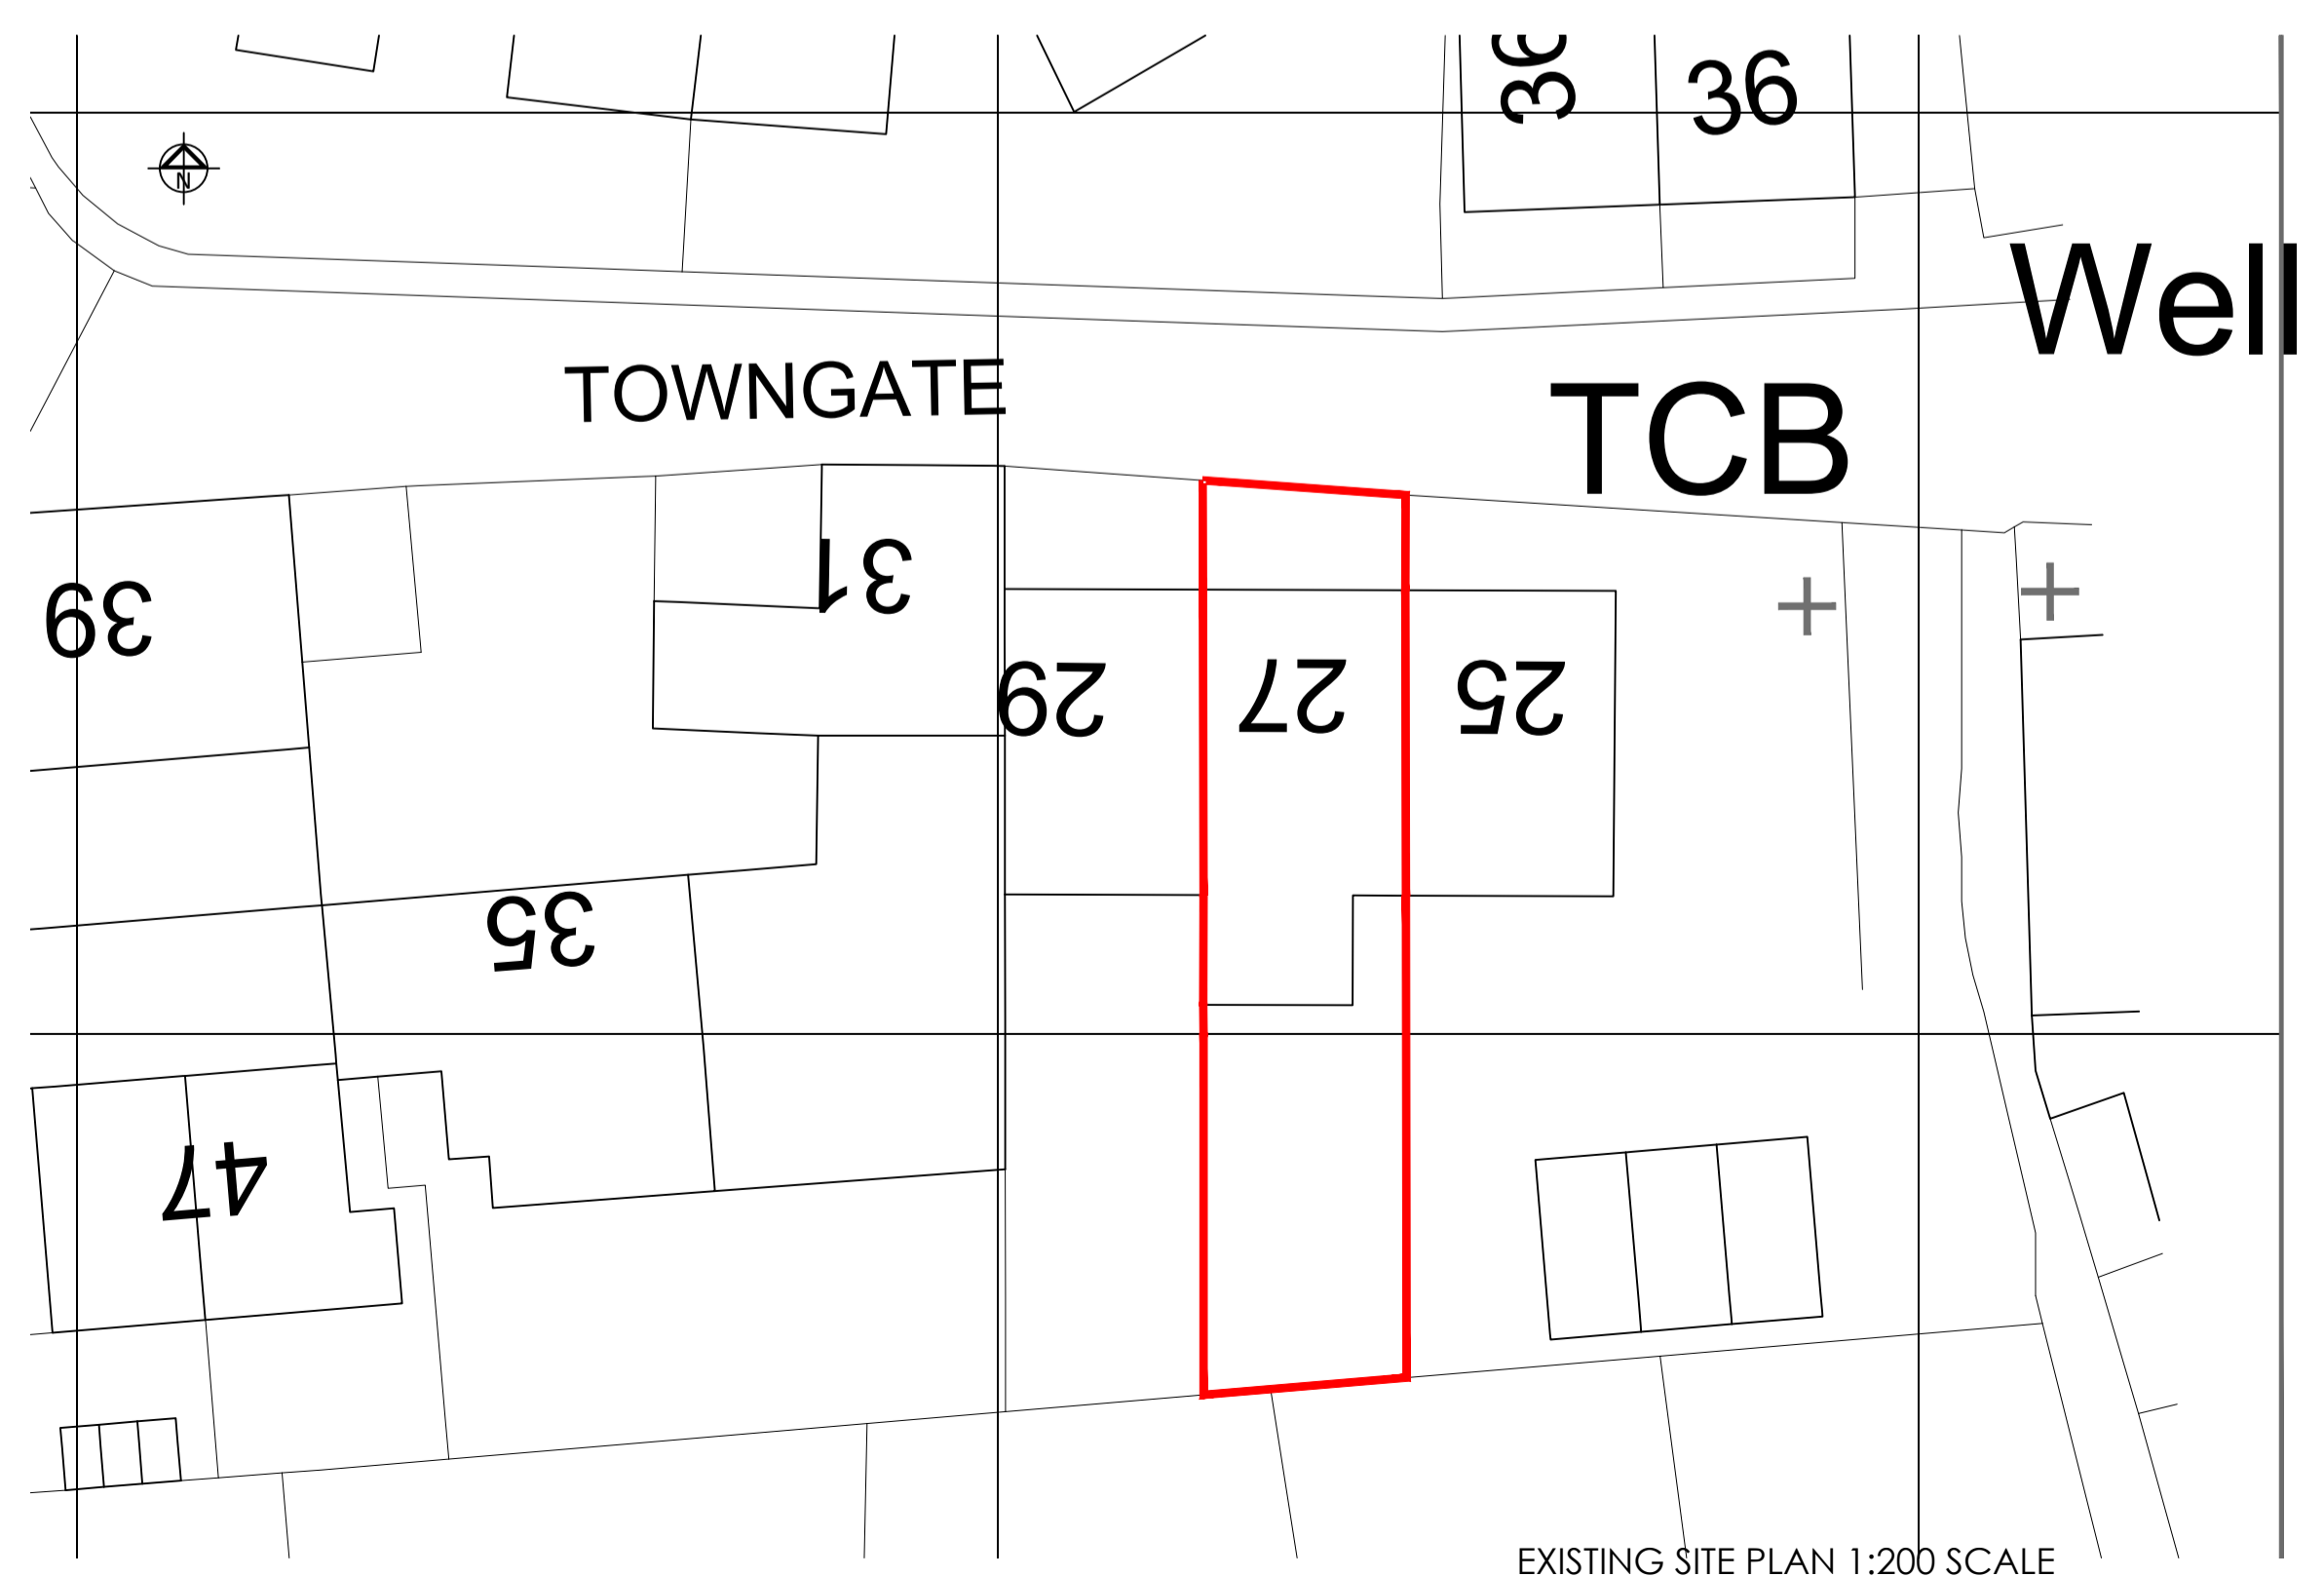
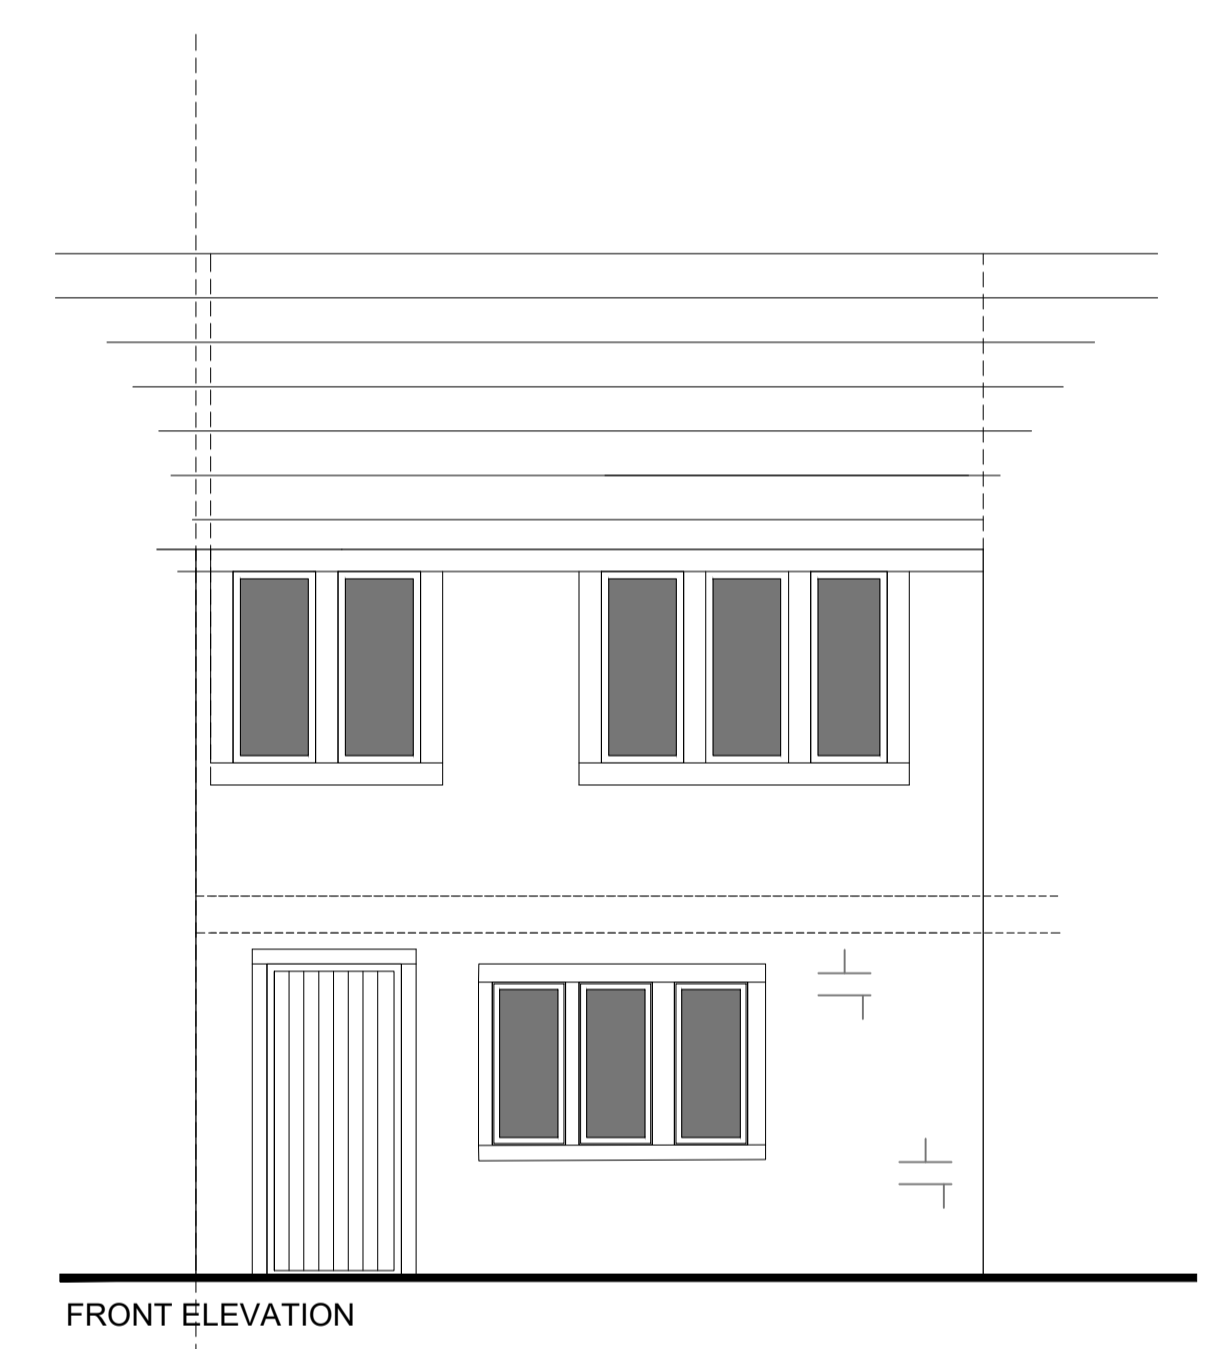
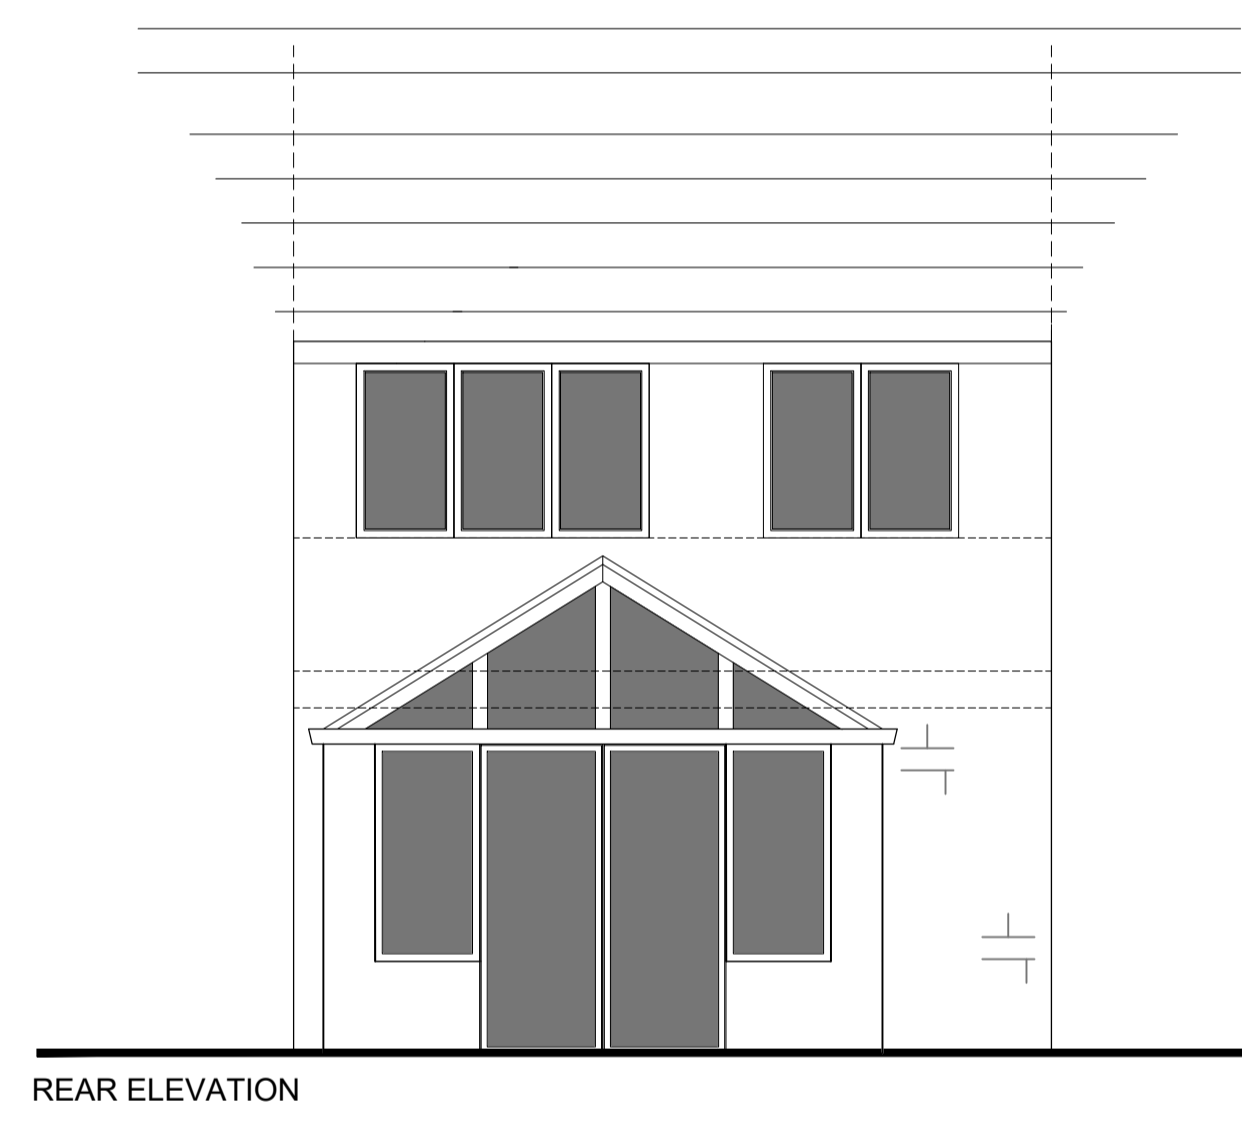
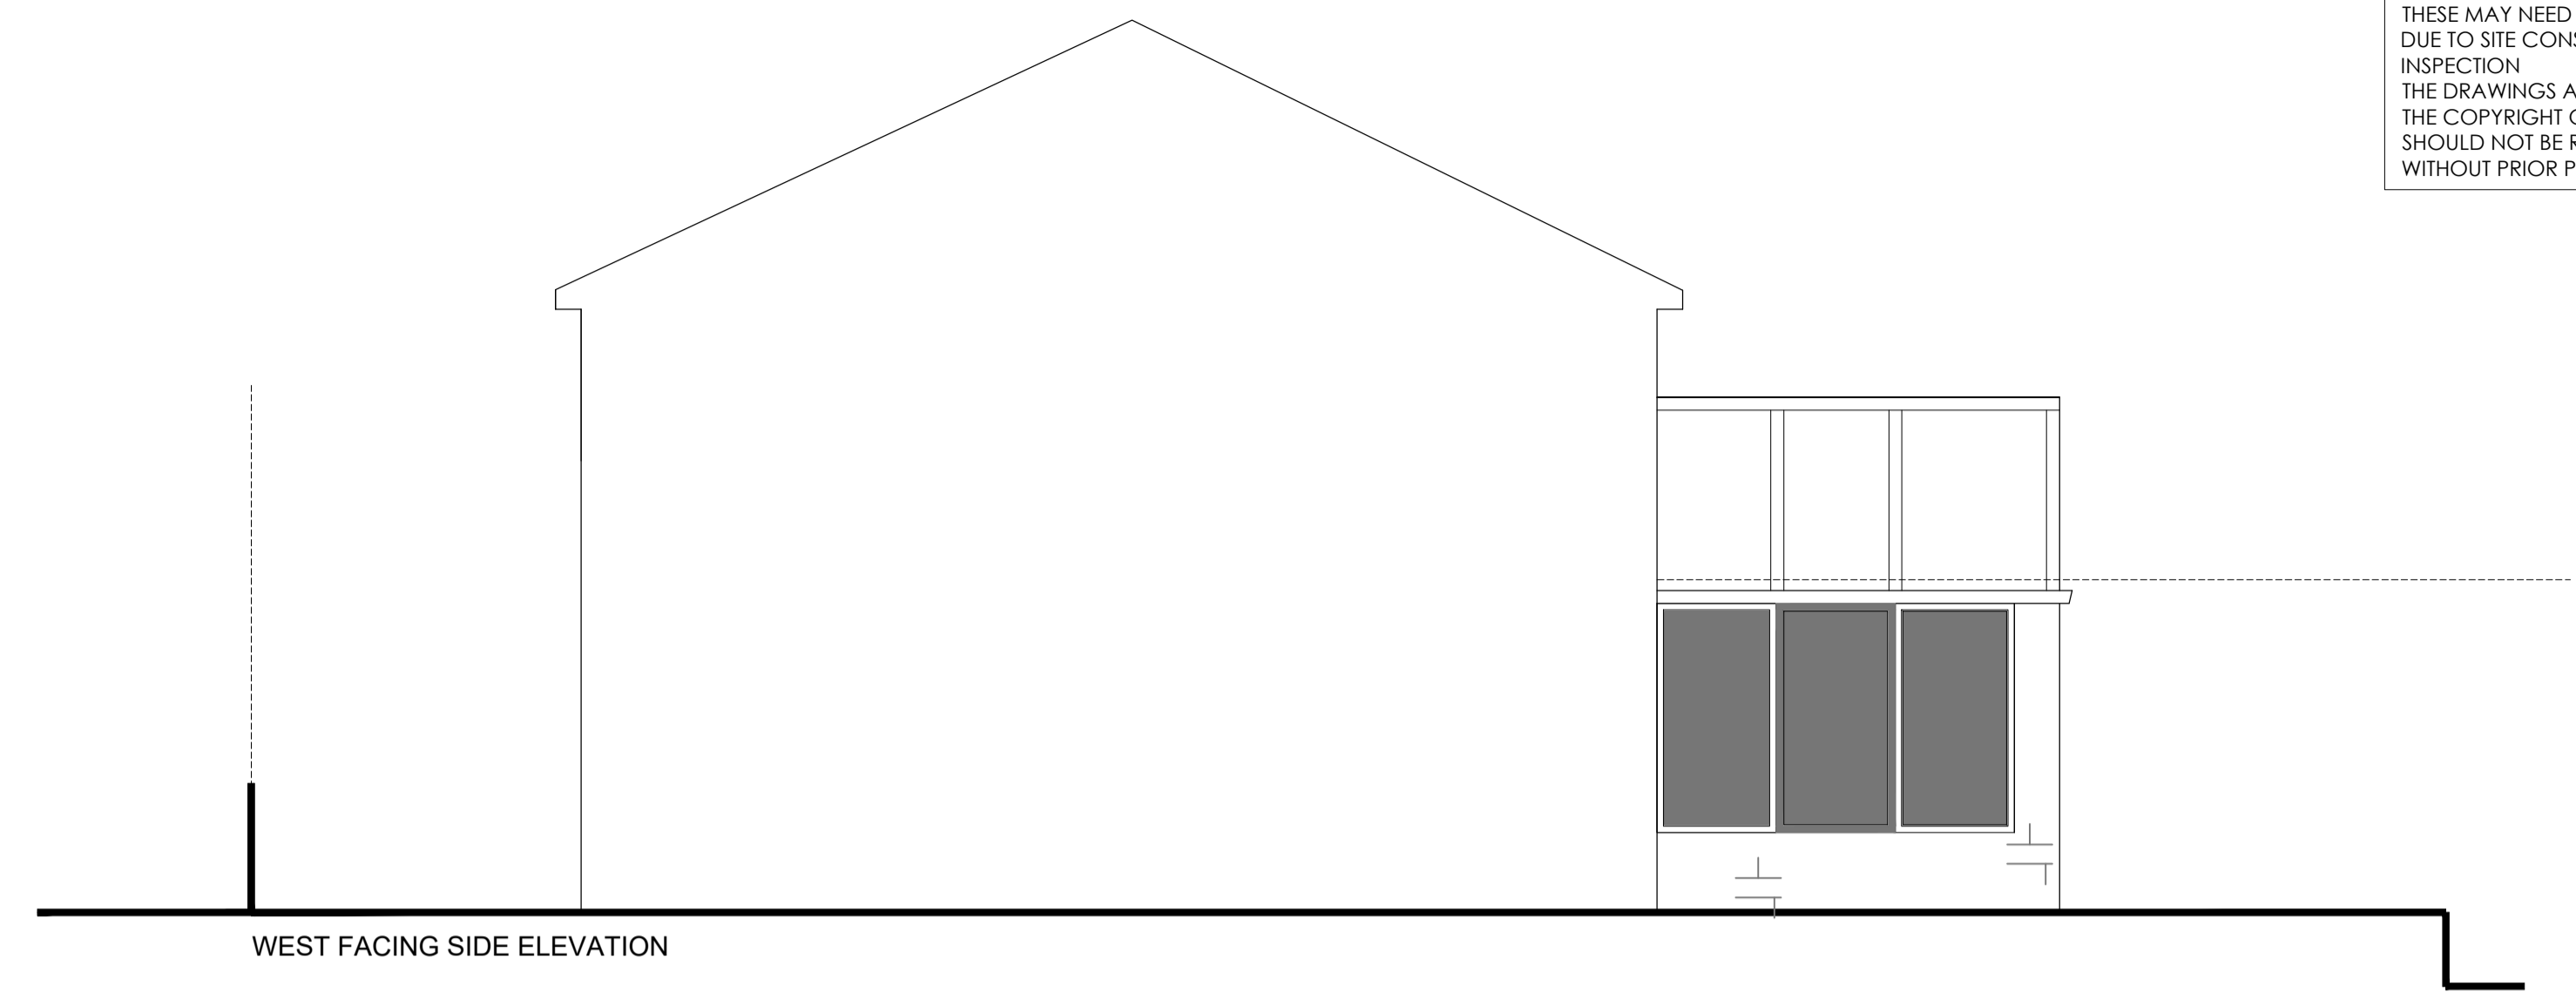


NOTE: ALL DIMENSIONS SHOWN ARE PROVISIONAL DIMENSIONS ONLY & SHOULD NOT BE READ AS EXACT MEASUREMENTS. THESE MAY NEED TO BE ALTERED DUE TO SITE CONSTRAINTS/INSPECTION. THE DRAWINGS AND DESIGN ARE THE COPYRIGHT OF LDL LTD & SHOULD NOT BE RE-PRODUCED WITHOUT PRIOR PERMISSION

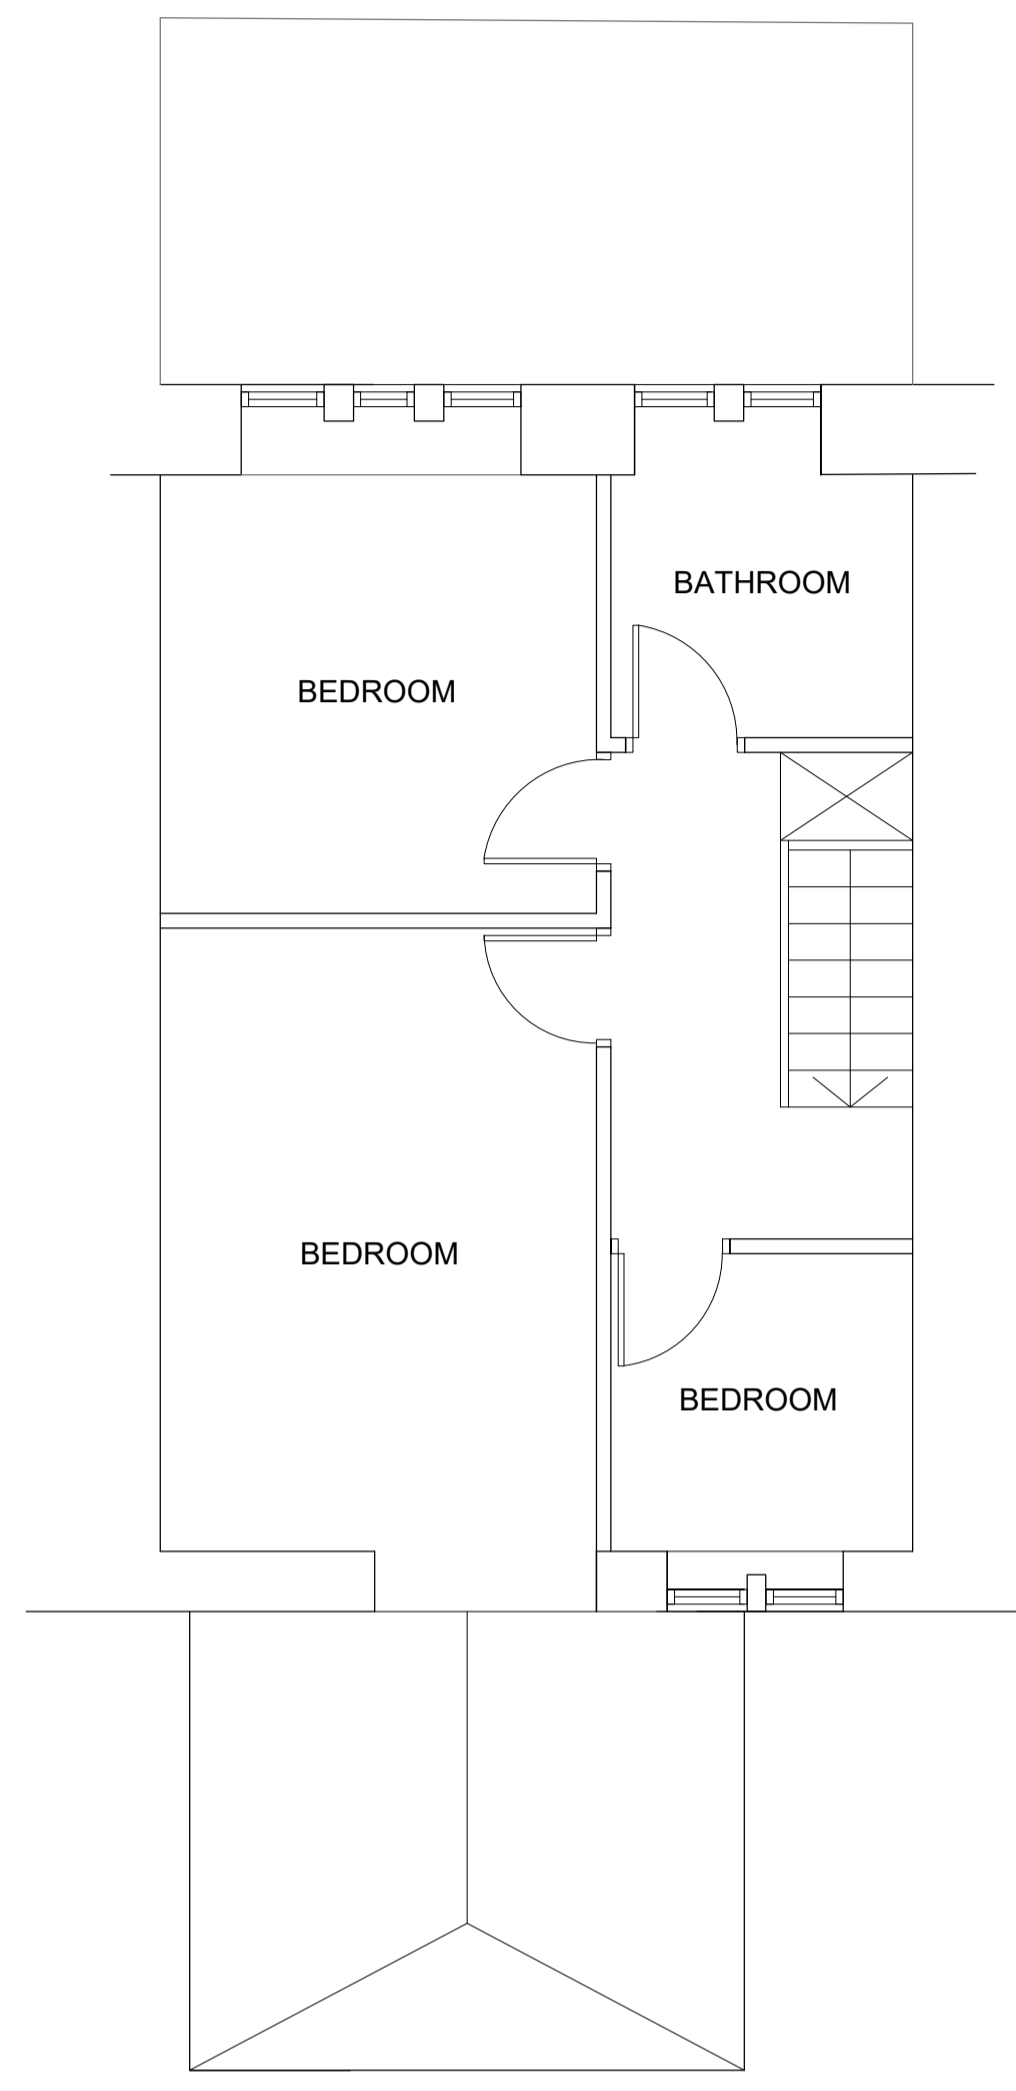

EXISTING PLANS & ELEVATIONS & LOCATION PLAN RIBA STAGE 3  
 OAKWELL COTTAGE TOWN GATE LIPFORTHING  
 P NETHERWOOD AND N TRUVELOVE

DATE	SCALE	DESIGN NO.	REVISION
DECEMBER 2025	1:50 @ A1	136/2/001	
CHECKED			

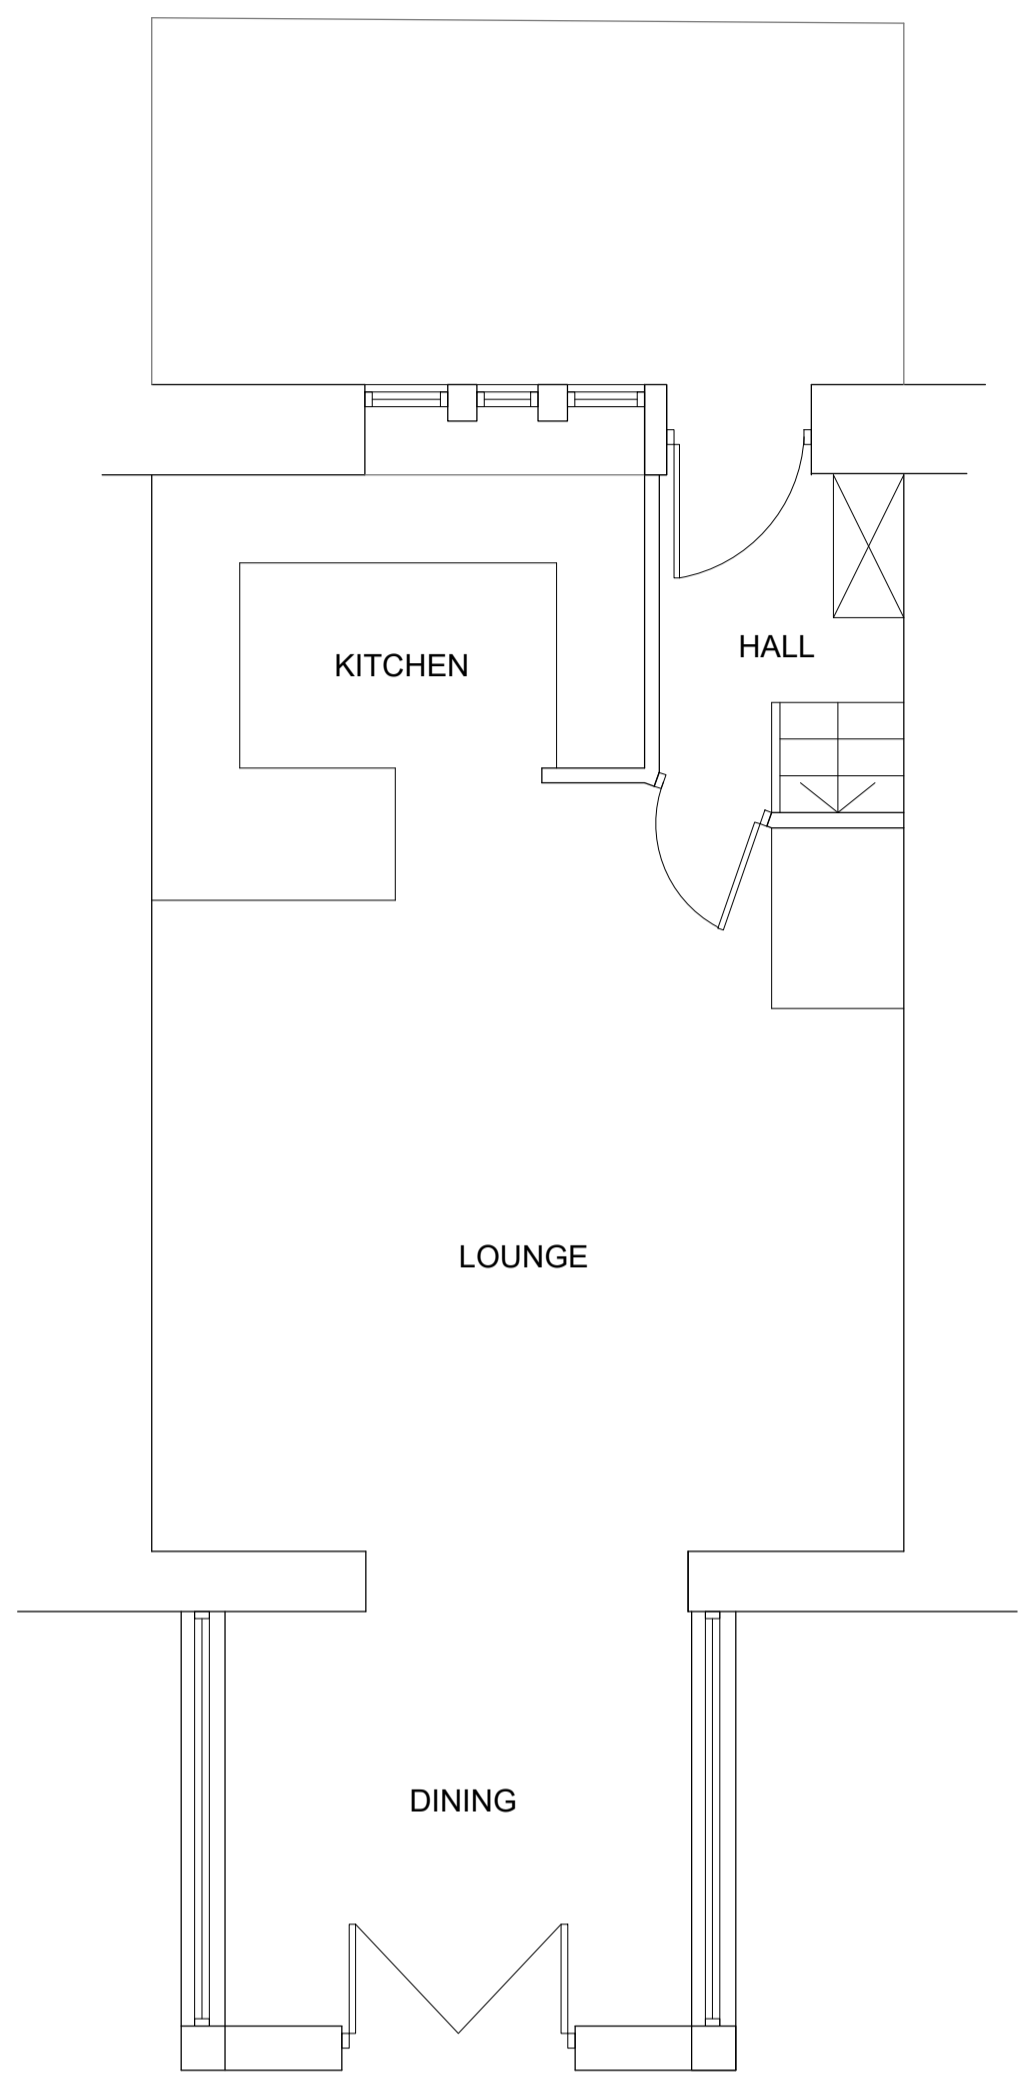