




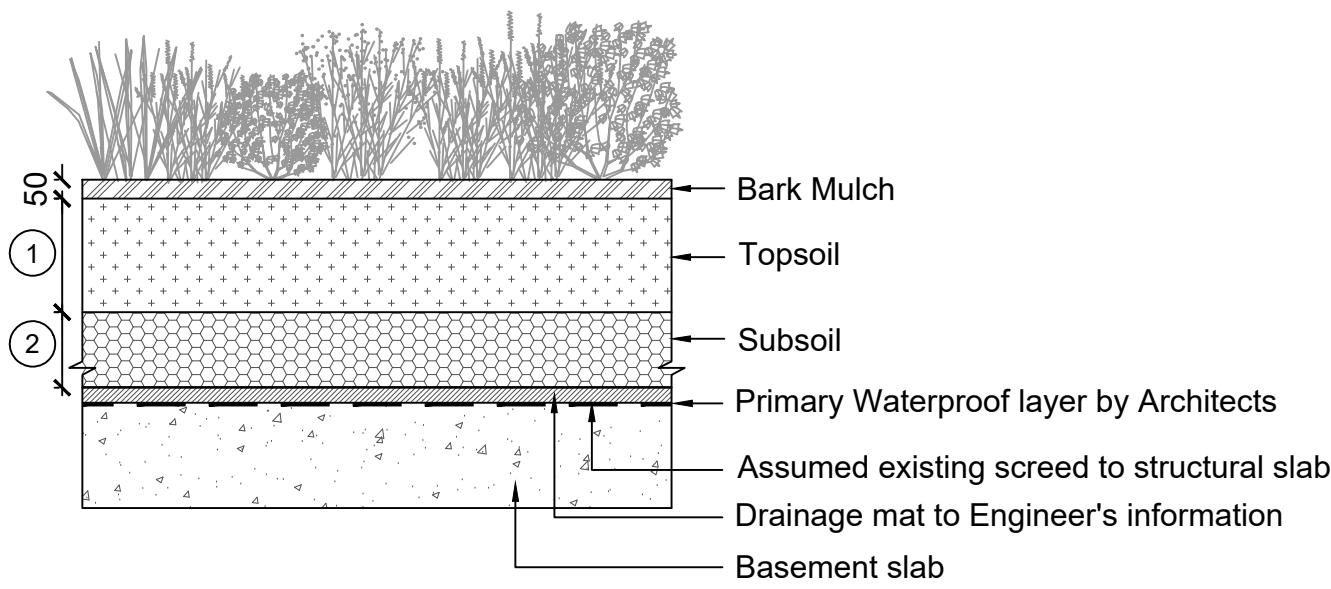


01
03007
Typical Soil Profile (On Slab)
Scale 1:20 @A3

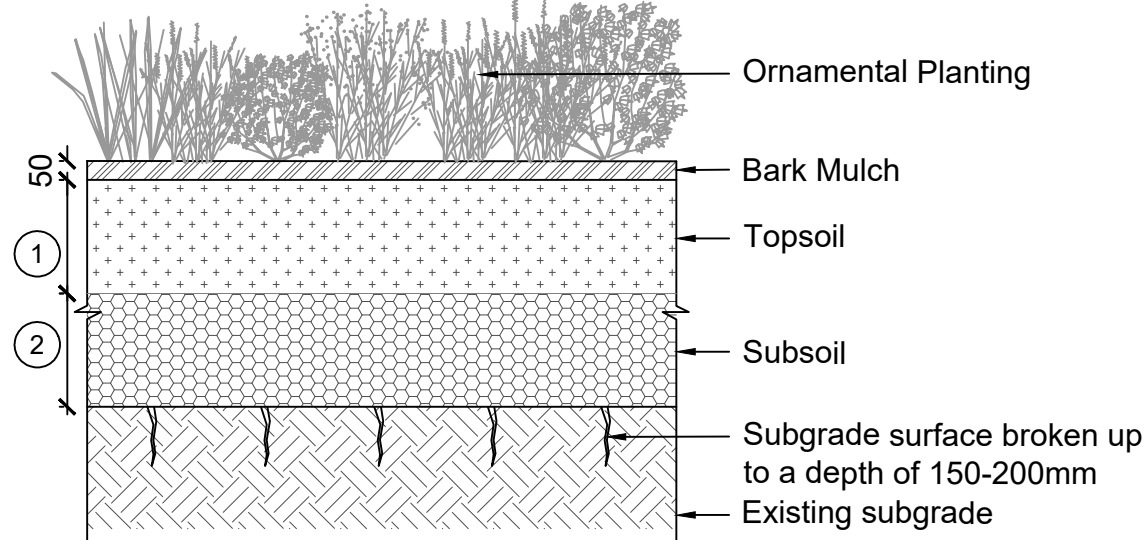

02
03007
Typical Soil Profile (On Grade)
Scale 1:20 @A3

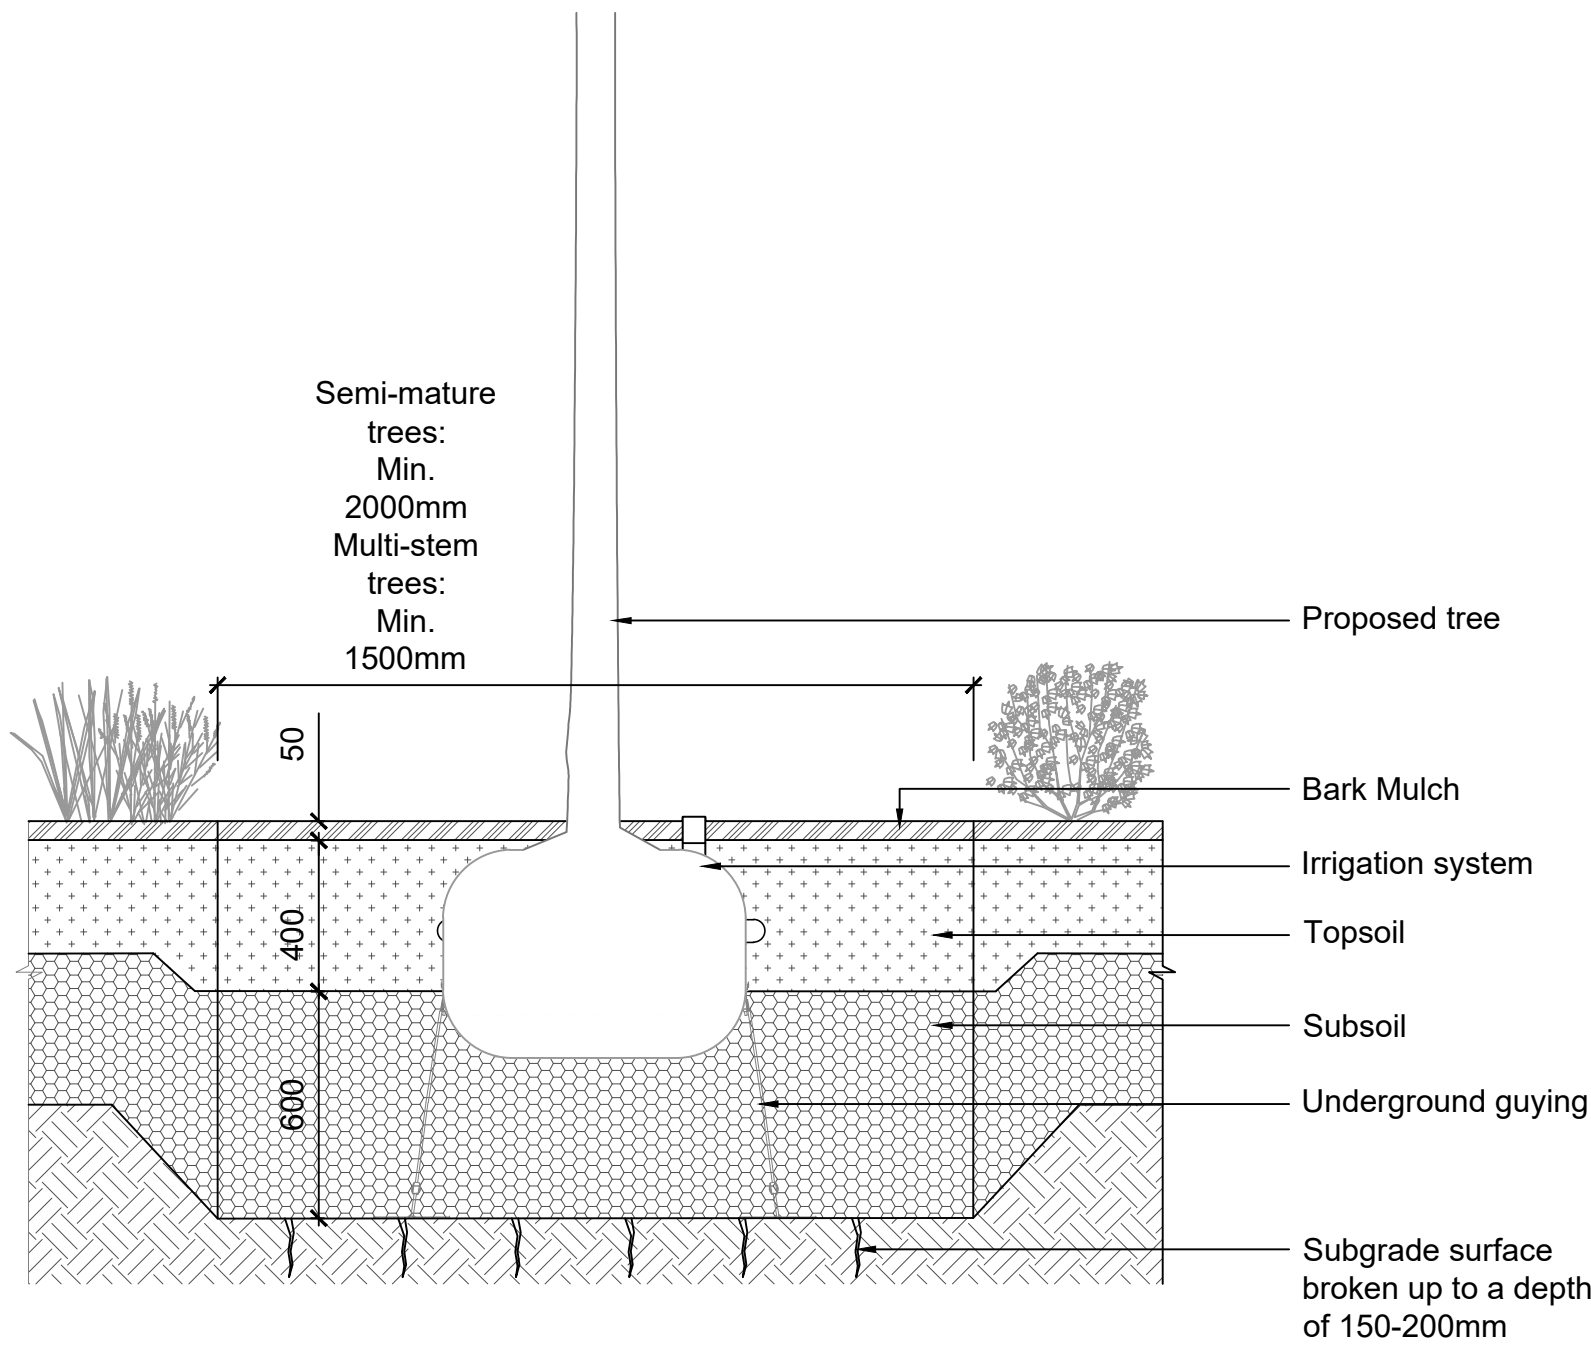

03
03007
Typical Tree Pit Details (in softscape)
Scale 1:20 @A3

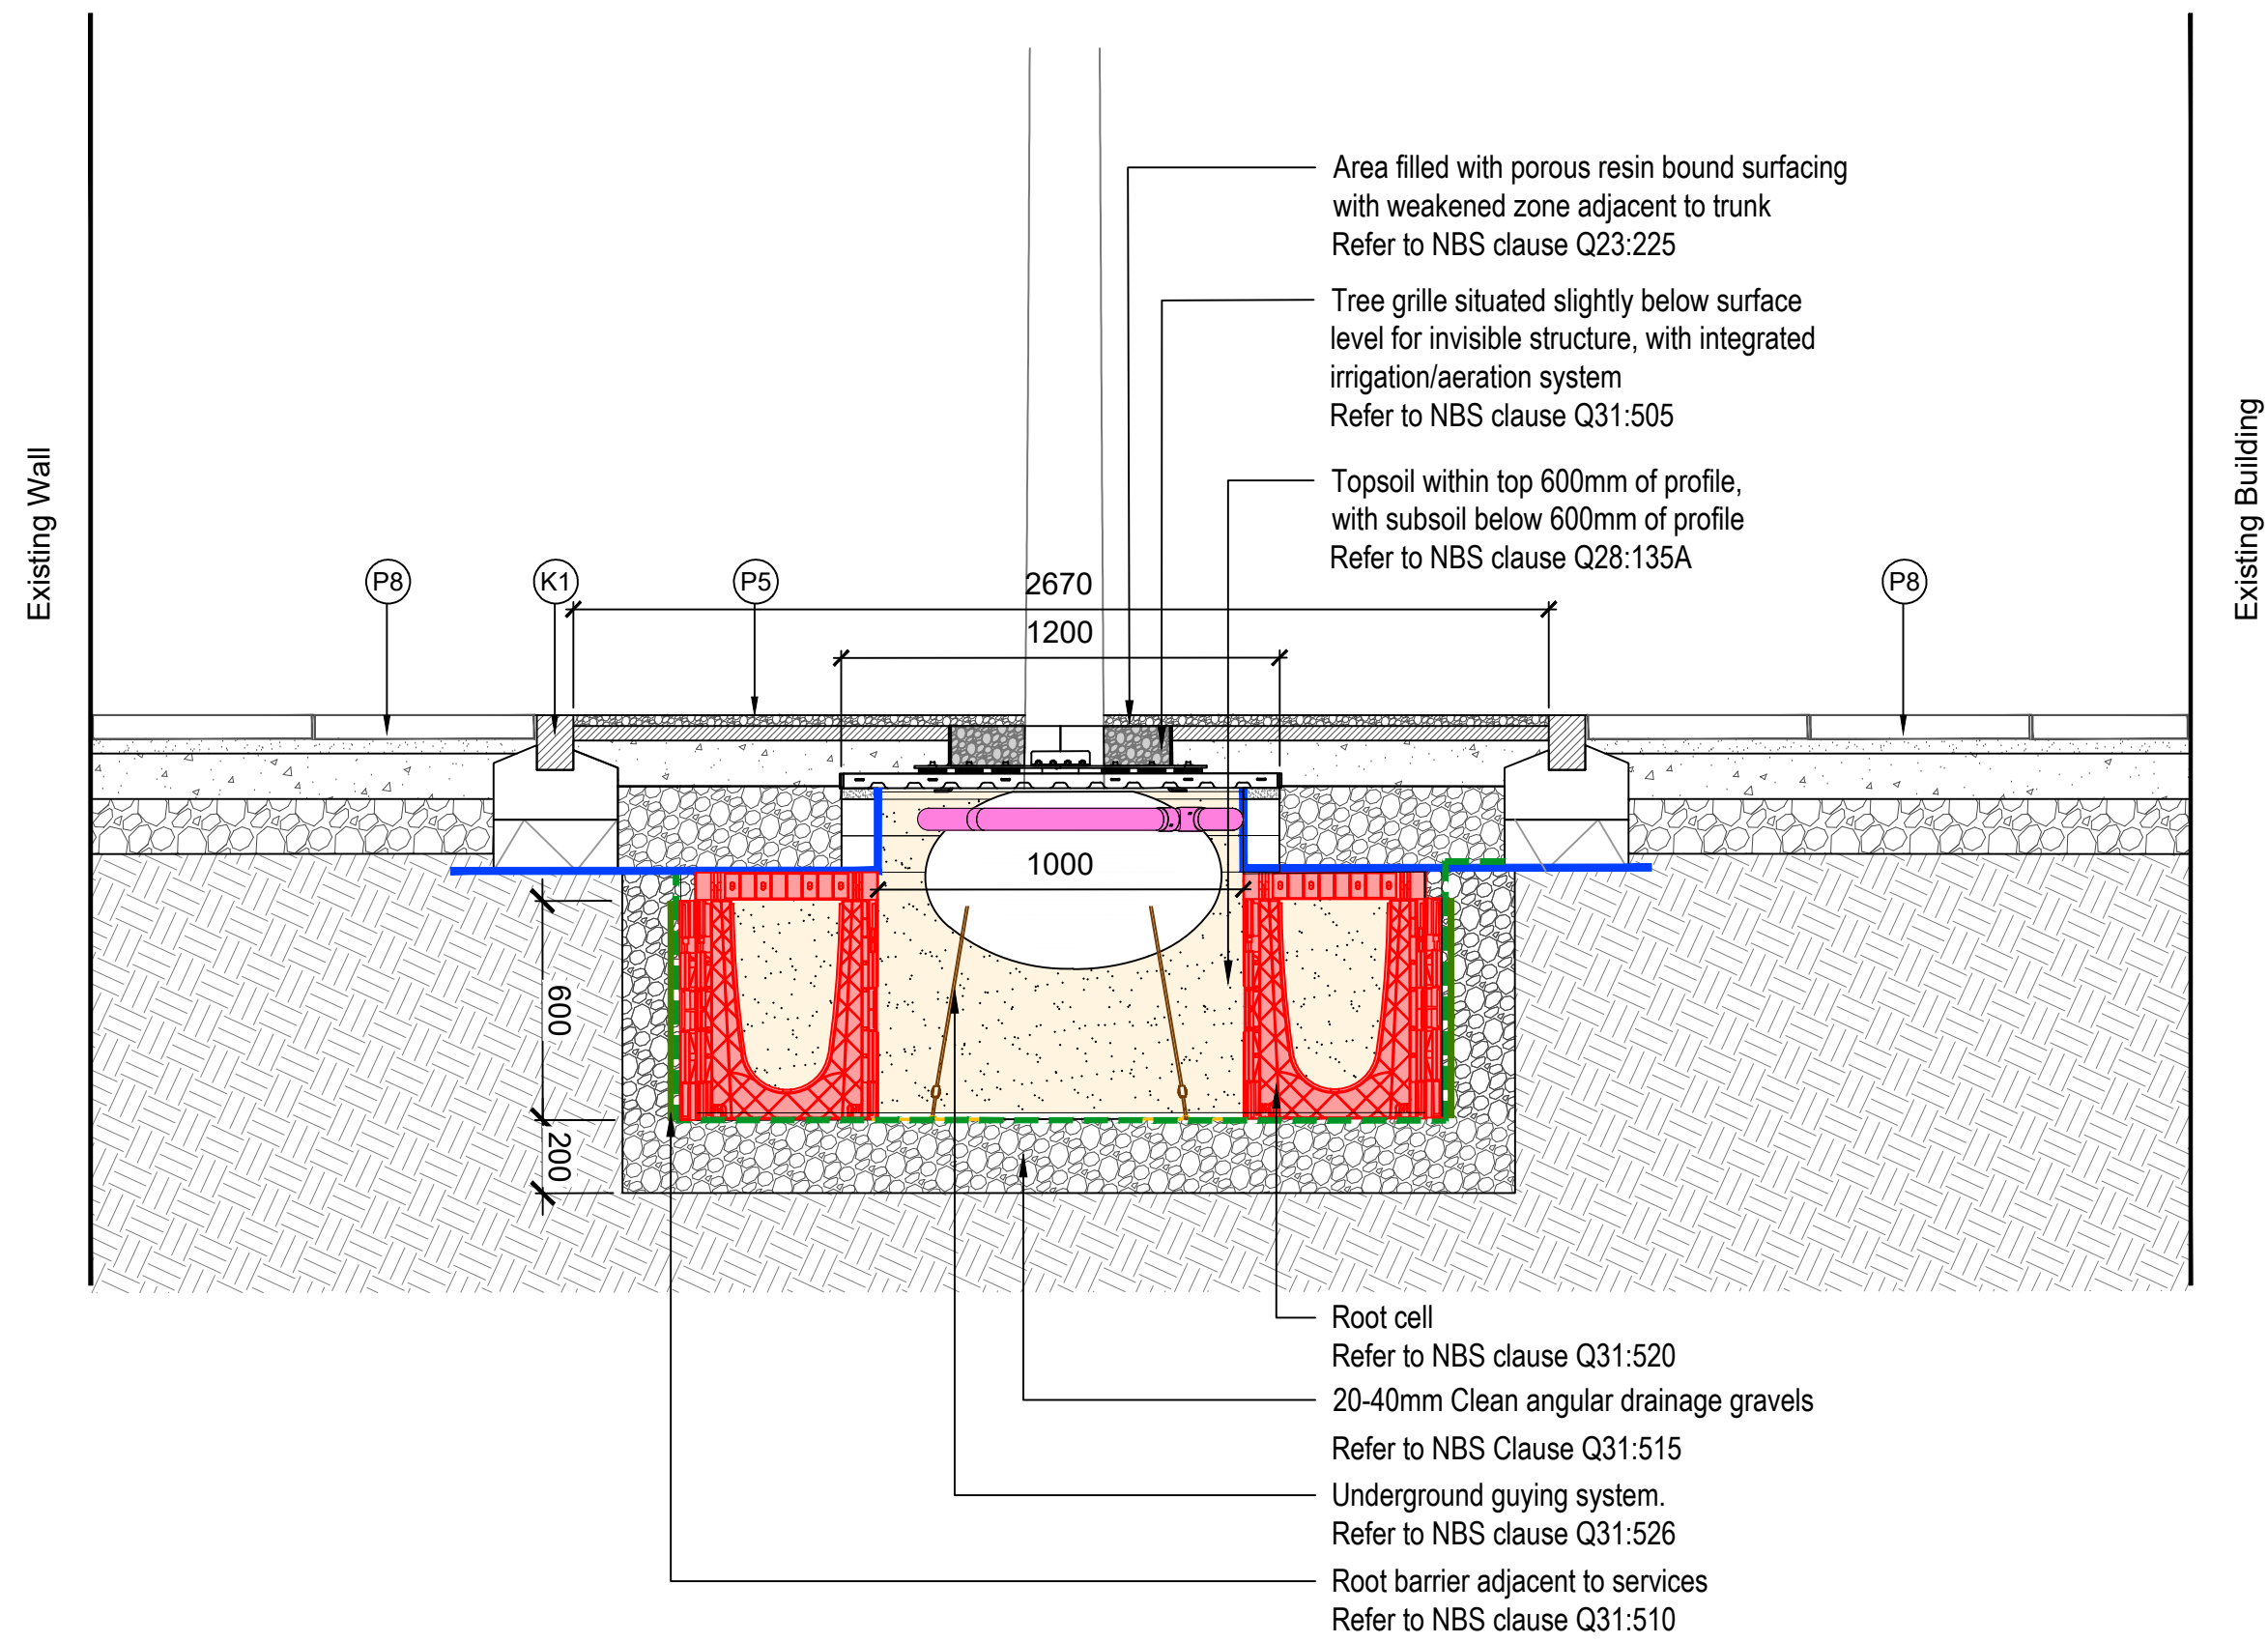

04
03007
Typical Tree Pit Details (in resin bound gravel)
Scale 1:20 @A3

- Note:
- Topsoil depths refer to IR430300-GIL-ZZ-XX-DR-L-04003 Soil Type Plan
 - Subsoil depths refer to IR430300-GIL-ZZ-XX-DR-L-04003 Soil Type Plan

rev	details	by	date
P01	ISSUE FOR PLANNING	YH	22.08.2025
P02	Updated soil depth	YH	05.11.2025
P03	STAGE 4 ISSUE	YH	03.12.2025
P04	Issued for Planning	SH	26.03.2026

rev	details	by	date

Notes

- Do not scale from drawing, use figured dimensions only
- All dimensions to be checked onsite
- This drawing to be read in conjunction with all other Gillespies drawings and specifications

Ordinance Information shown is reproduced from Ordnance Survey material with the permission of Ordnance Survey on behalf of the Controller of Her Majesty's Stationary Office @ Crown Copyright. Unauthorised reproduction infringes Crown Copyright and may lead to prosecution or civil proceedings. License No. 1000 17362

Project title

OUR CULTURAL HEART
PHASE 2

Drawing title

TYPICAL SOIL AND TREE PIT
DETAILS

Drawing number

IR40300-GIL-ZZ-XX-DR-L-03007

Drawing Status

PLANNING

Revision

P04

Date

22.08.2025

Scale

As shown @ A1

Drawn

YH

Checked

JF

© copyright GILLESPIES LLP, all rights reserved

Client

Kirklees Council
Princess Alexandra Walk, Huddersfield
HD1 2RS

Gillespies

5th Floor, Phoenix House, 3 South Parade, Leeds, LS1 5DZ
P: 0113 247 0550 F: 0113 247 0550 E: design.team@gillespies.co.uk